
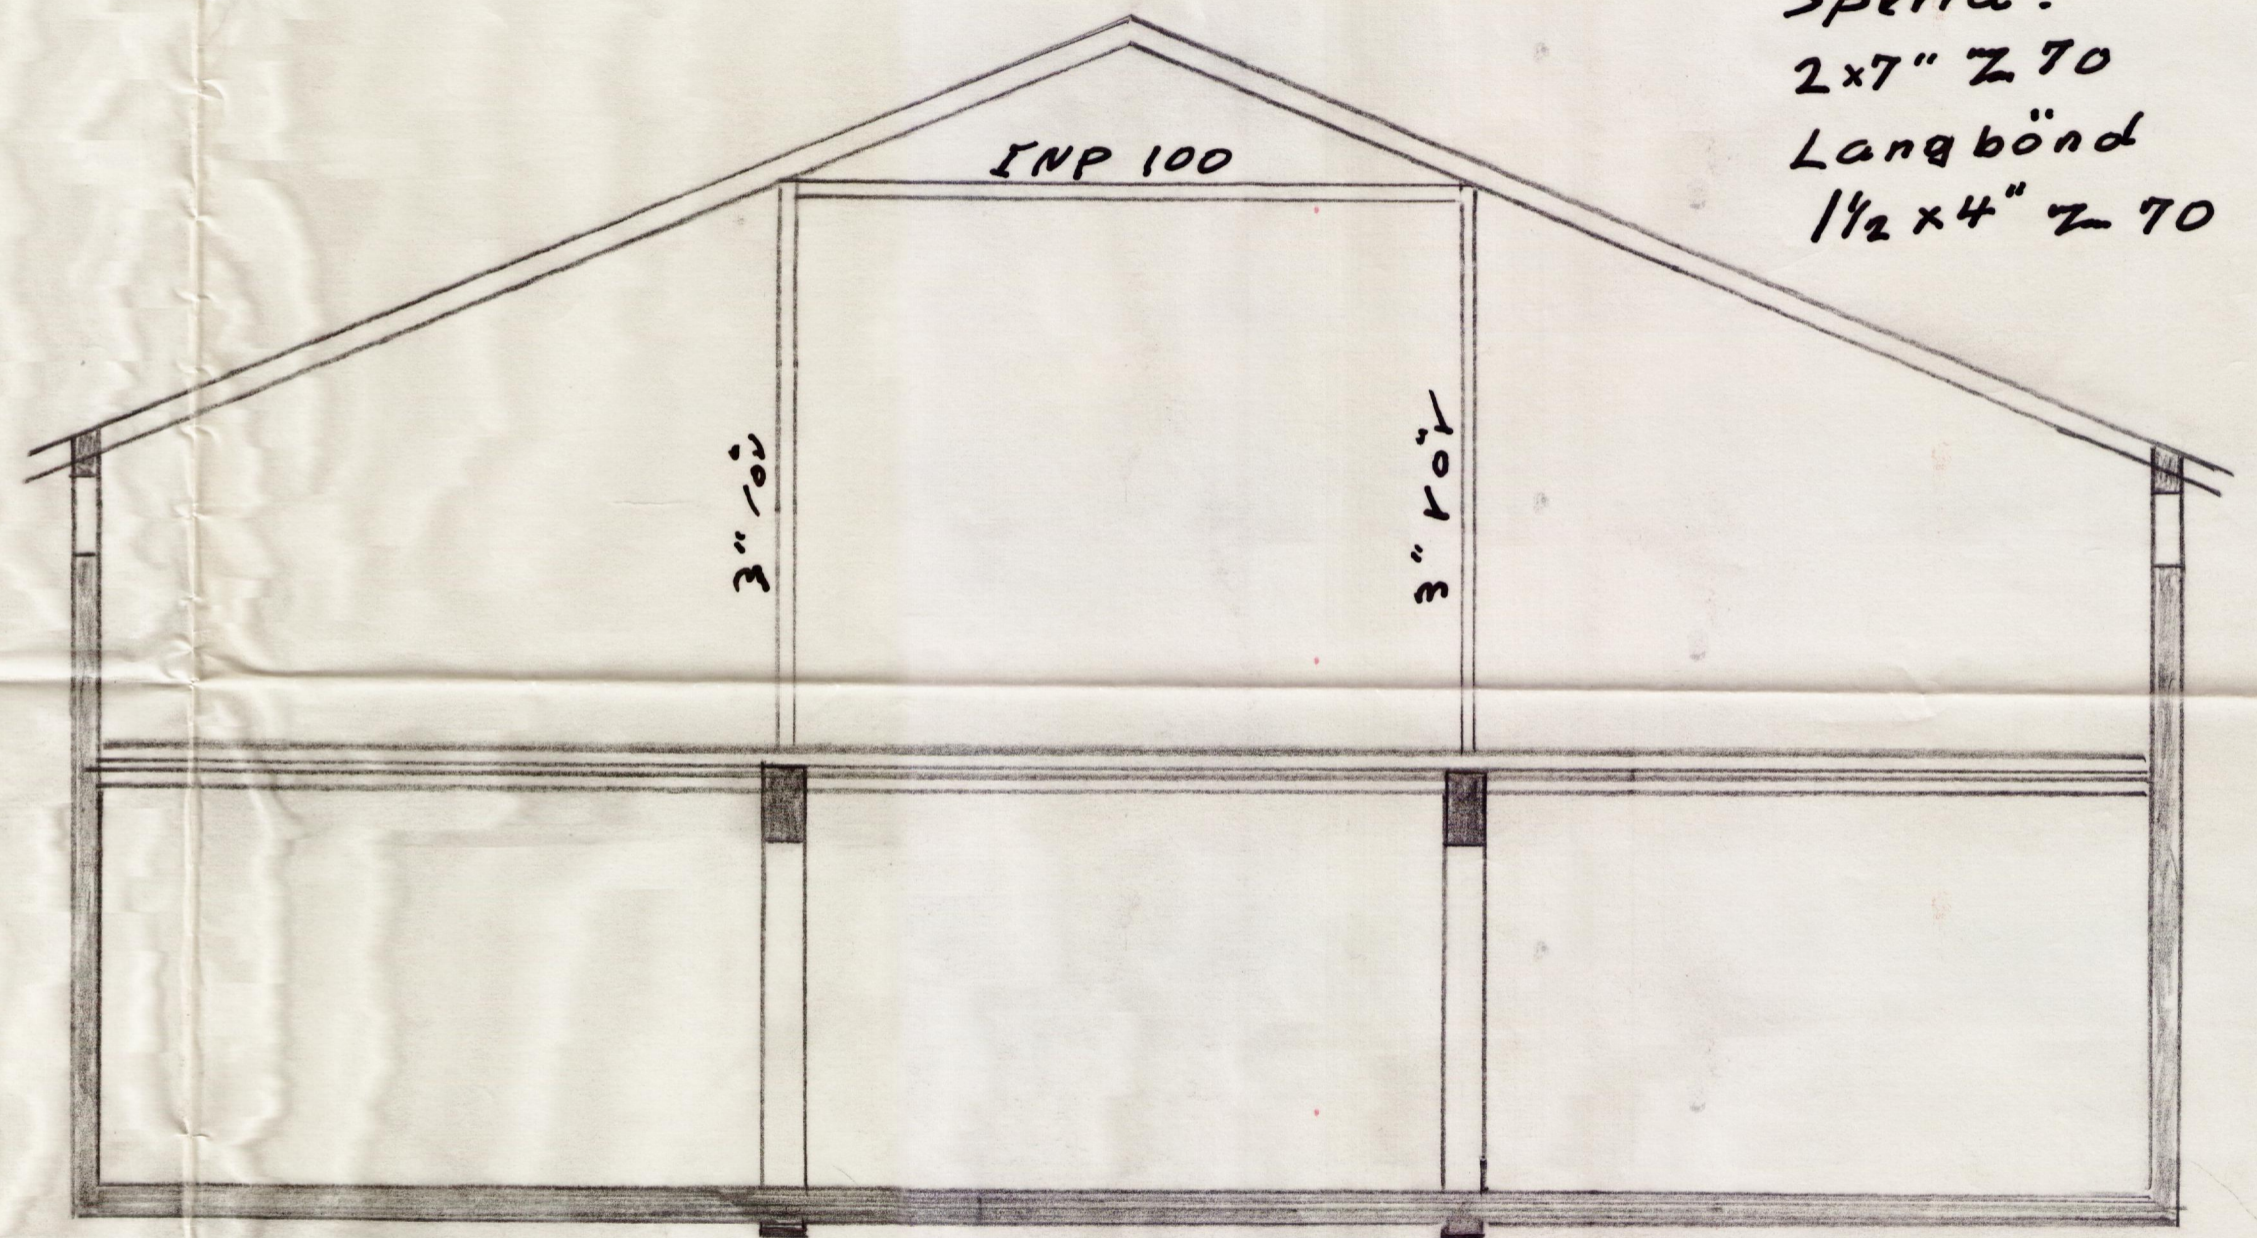


Minniborg

Färhus

1. blås golvbitar og snib.

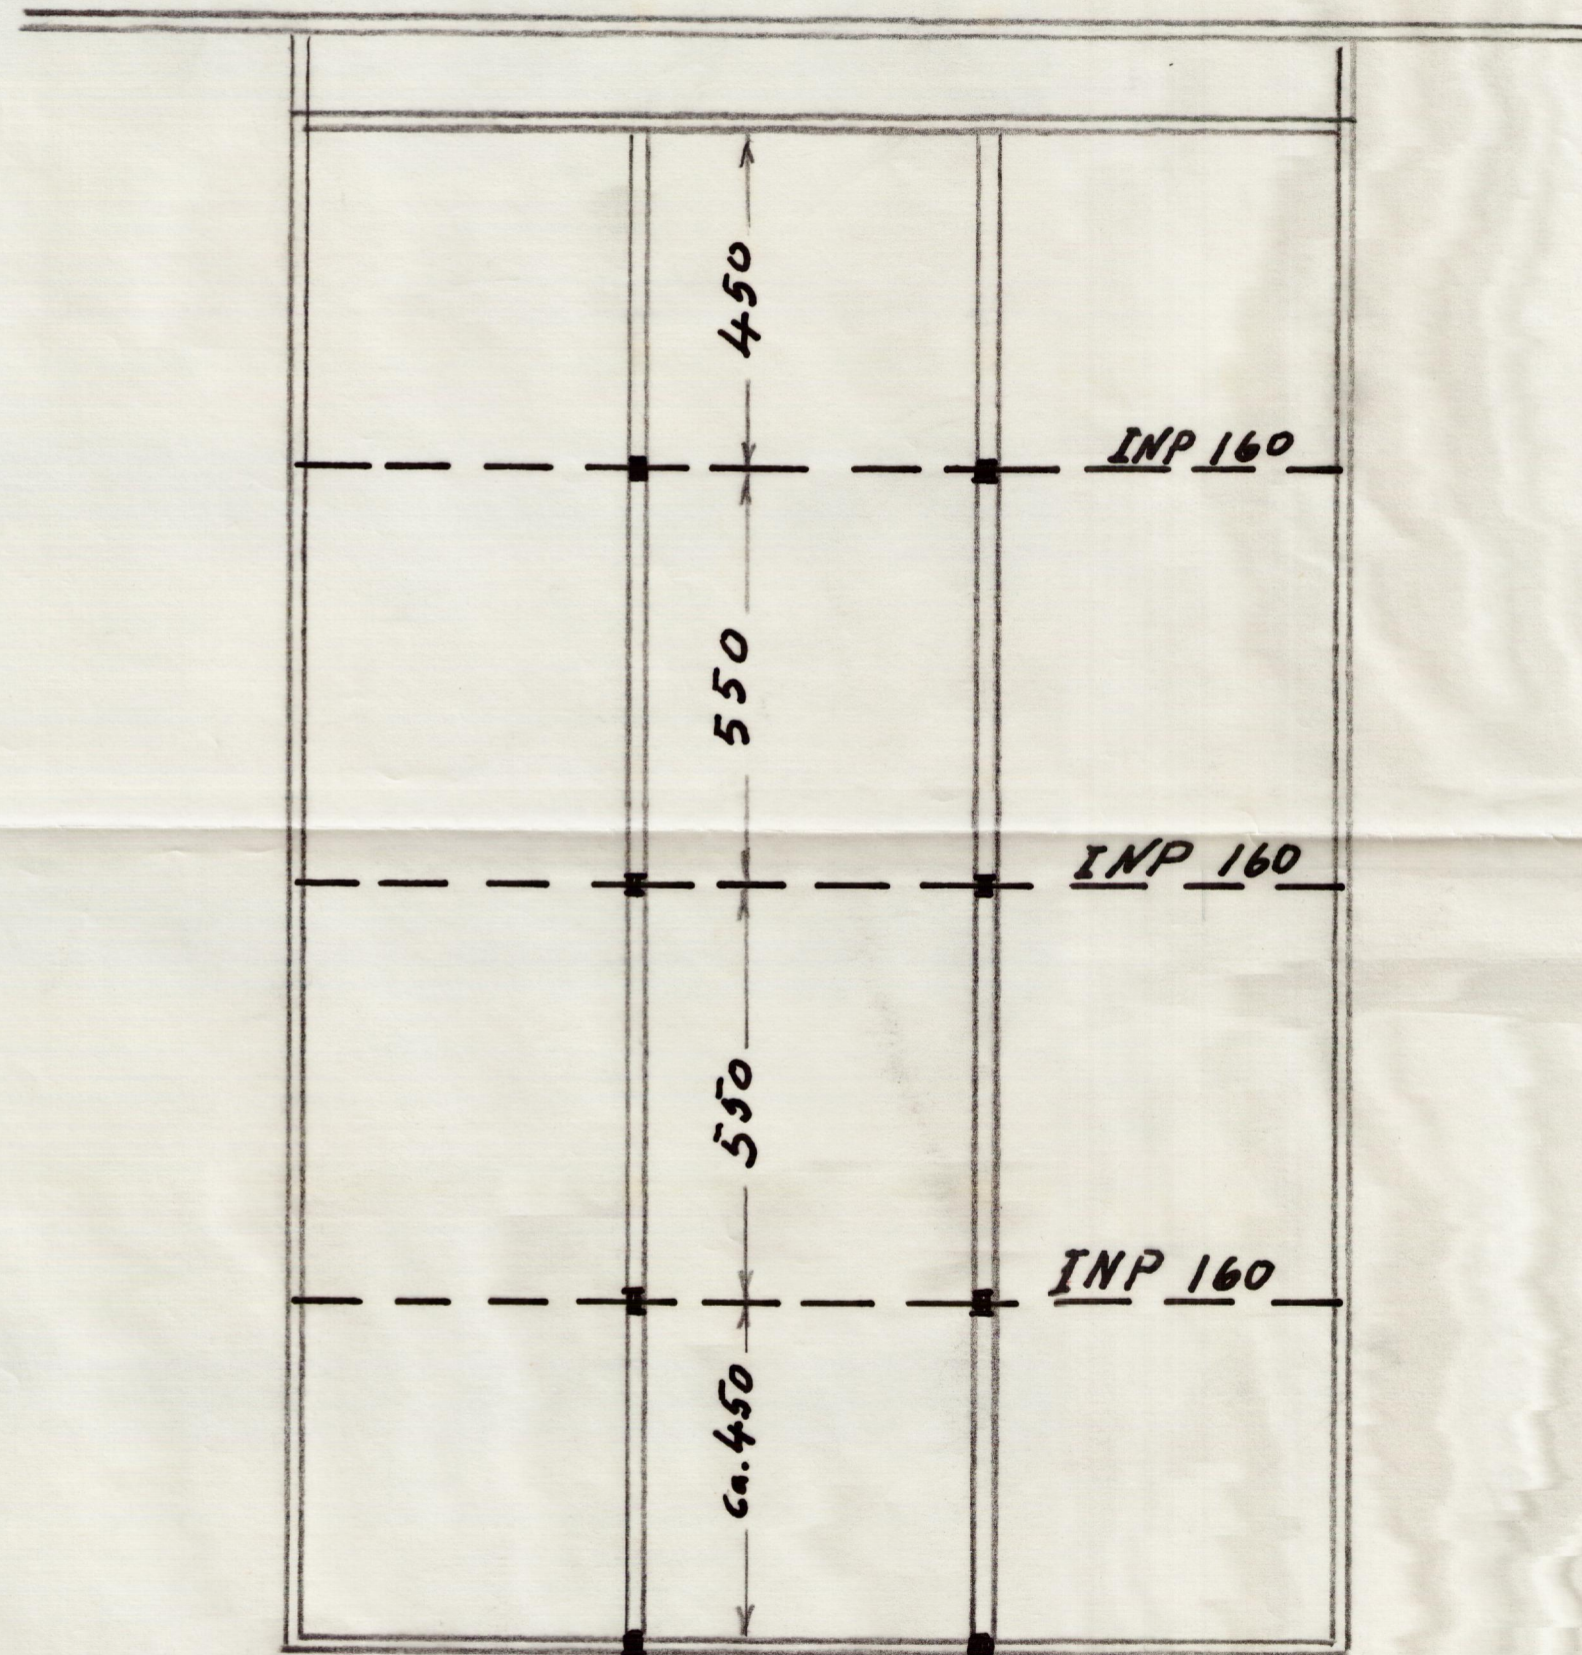

Sperra:
2x7" Z 70
Langbønd
1 1/2 x 4" Z 70