
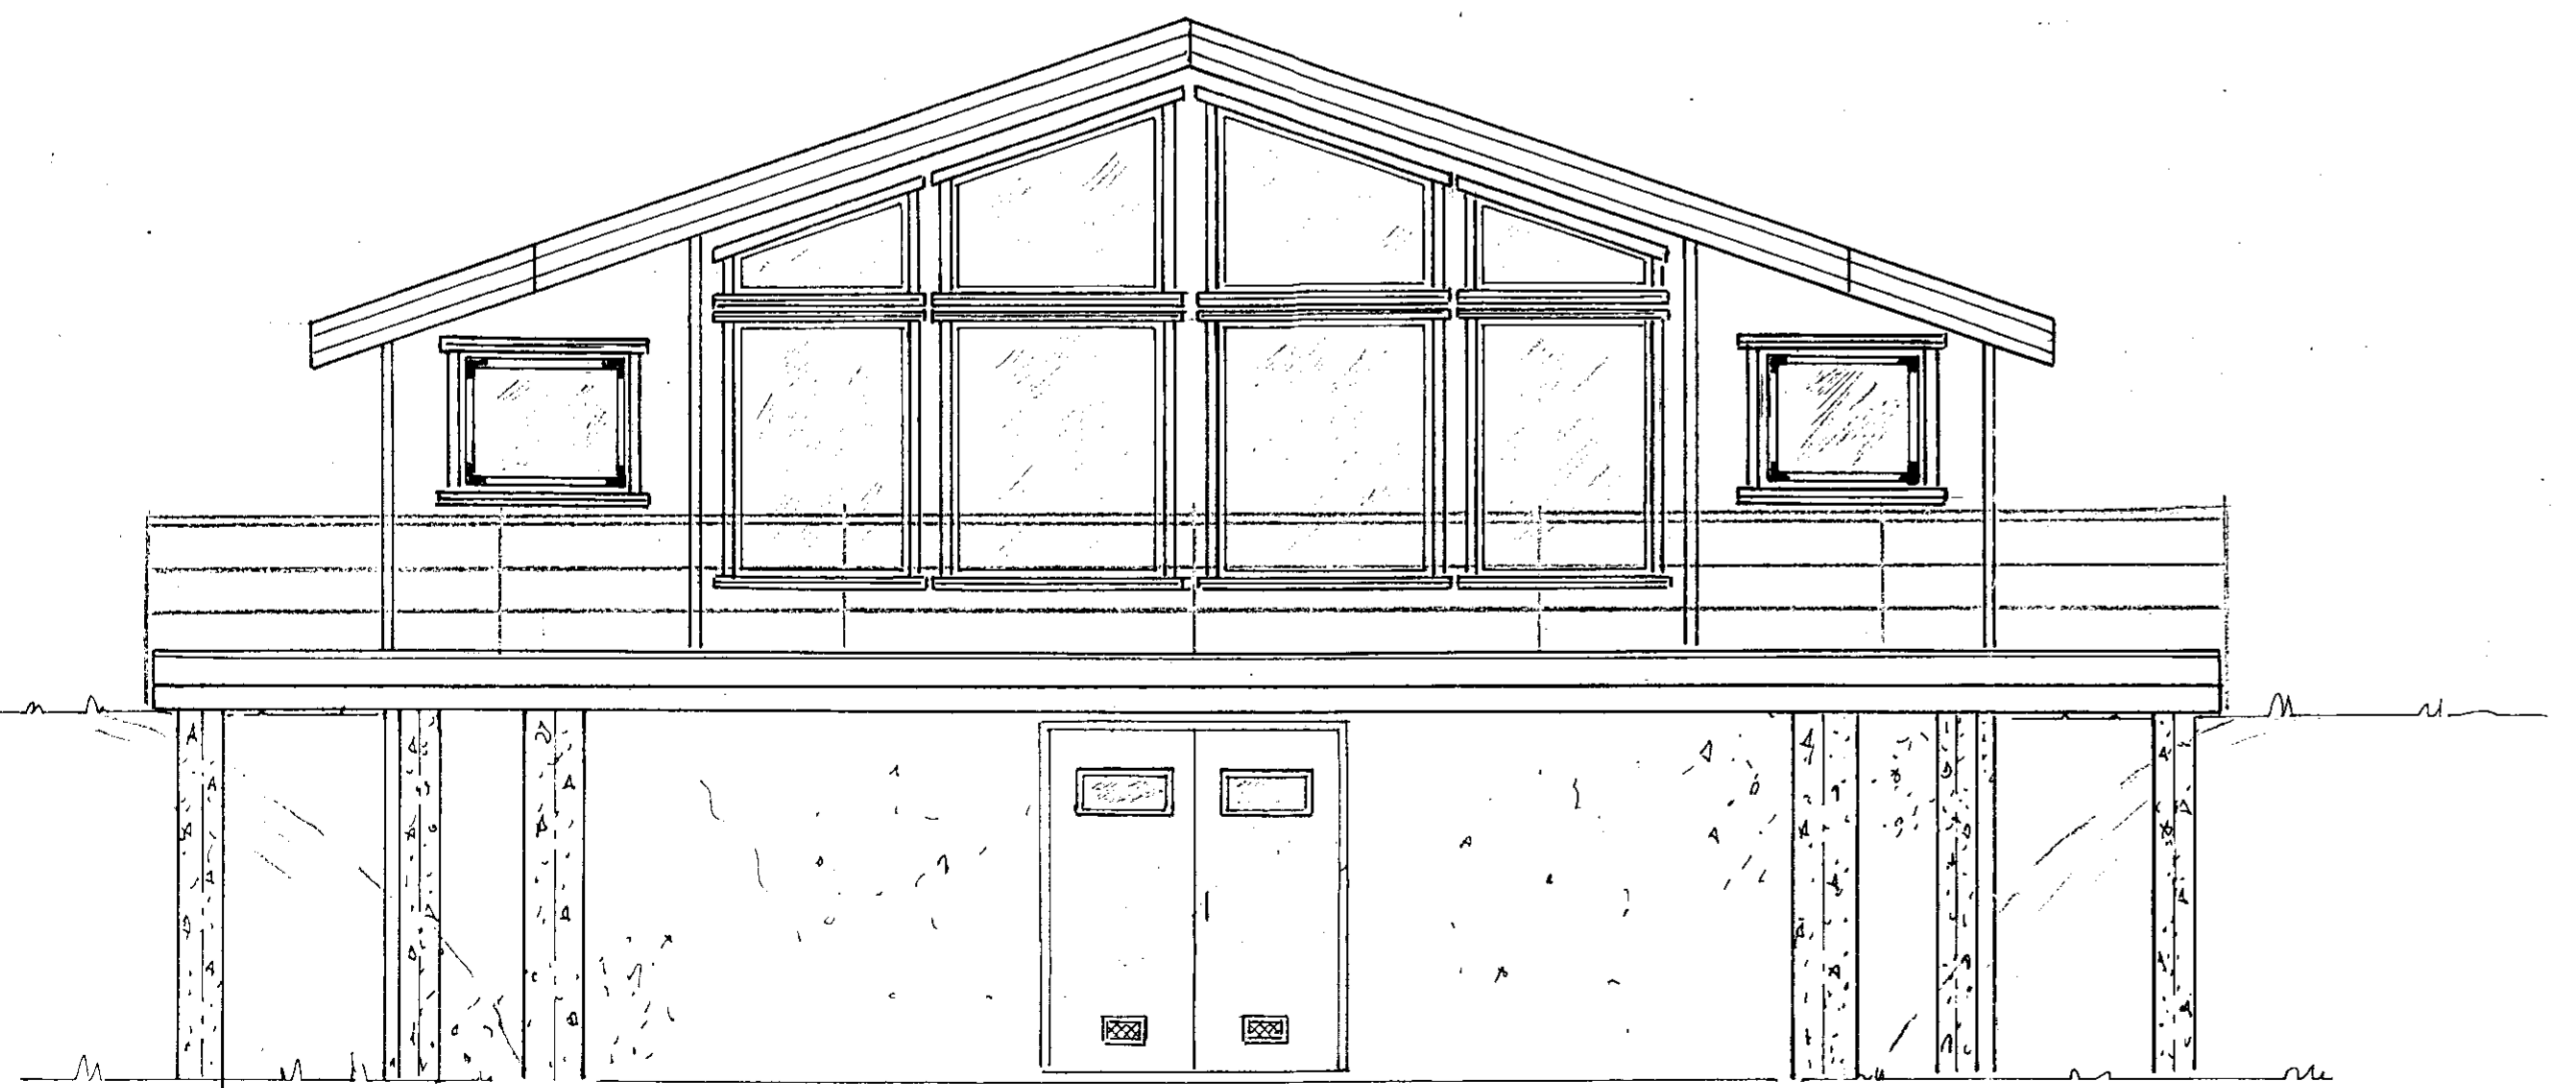


SAMÞYKKT
06 JAN. 2010
Pjetur Gunnarsson
Bygginguáttal og úppás Árneshöfn 101, Reykjavík

FMR

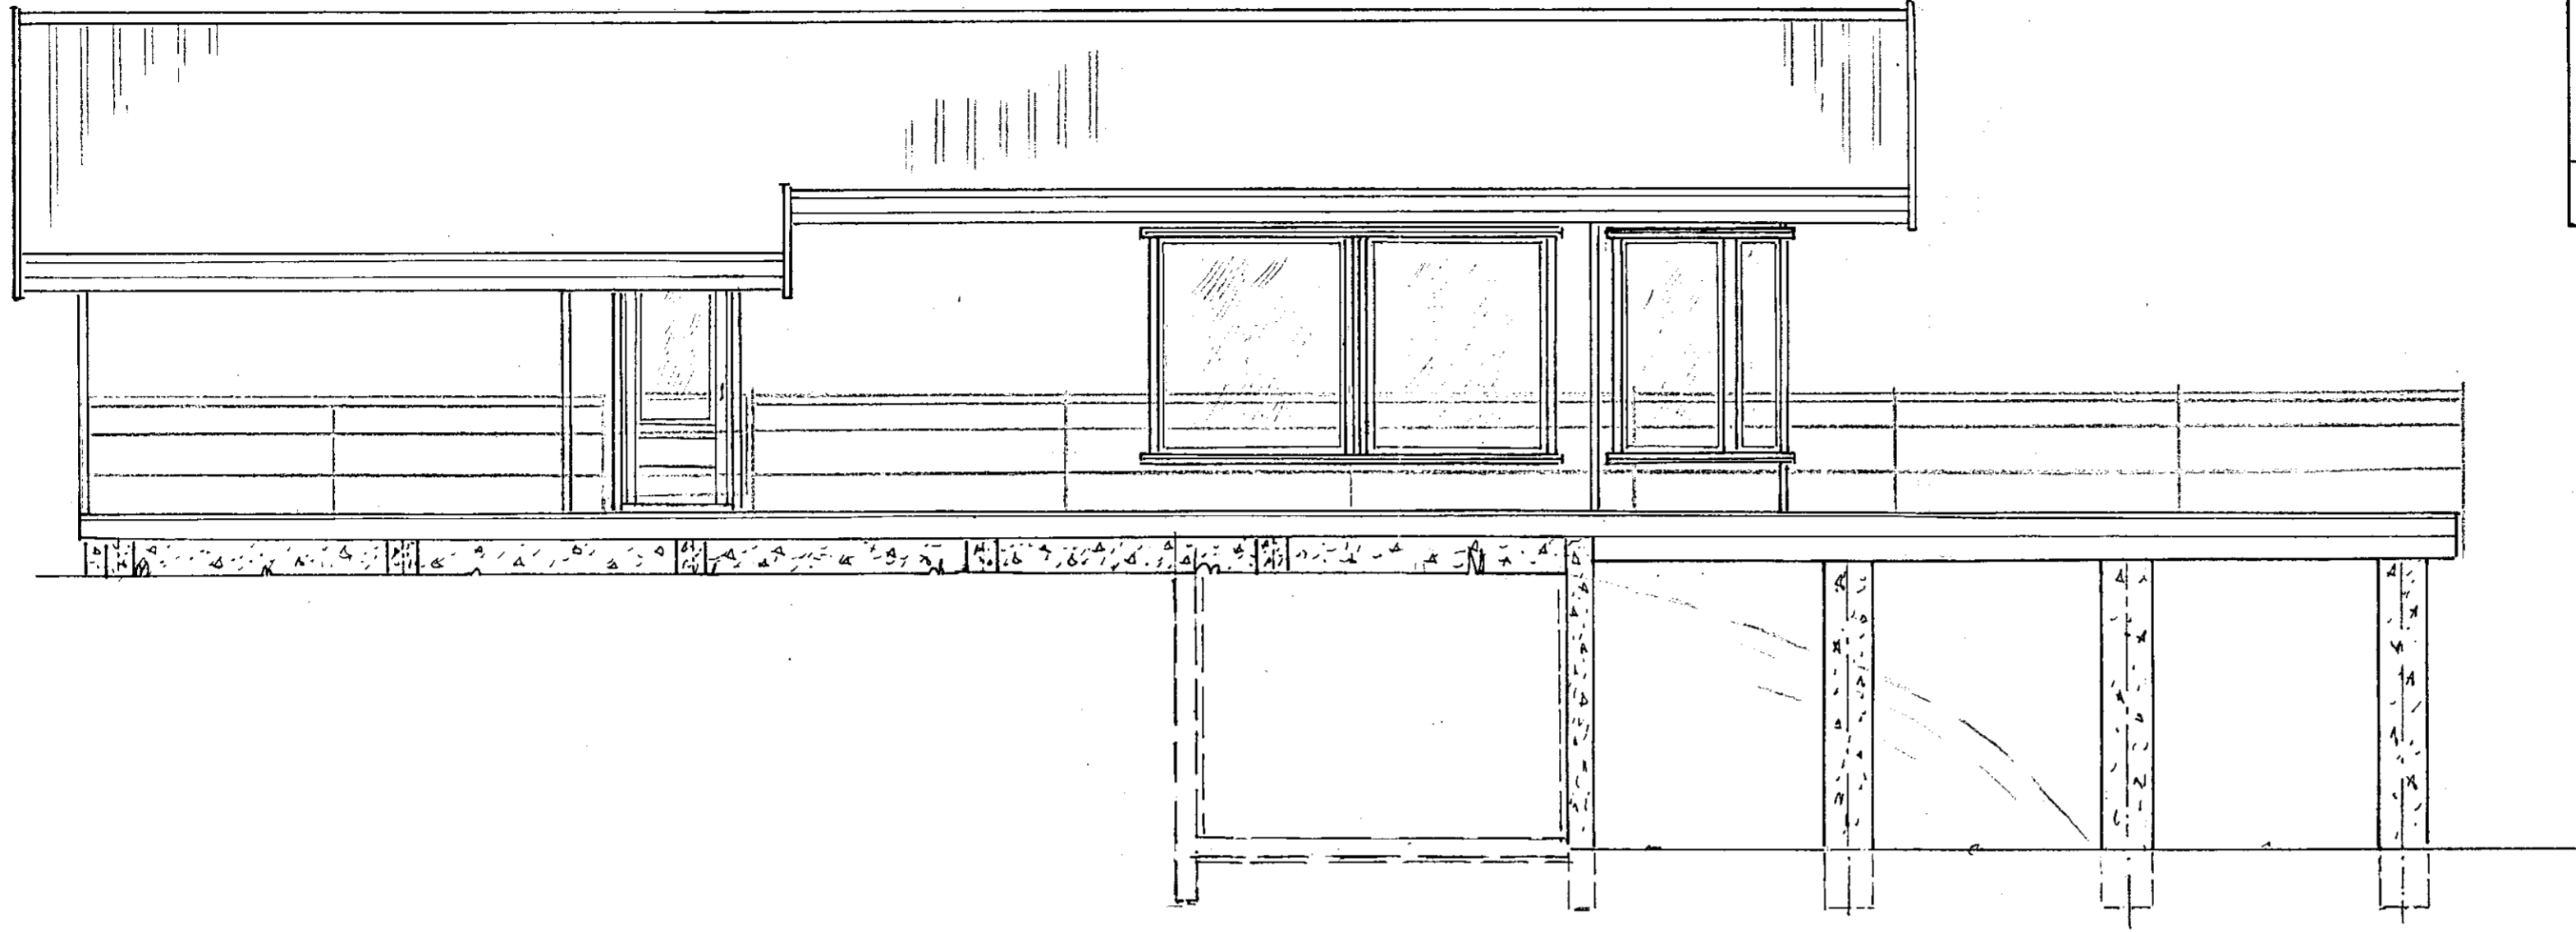

Ath:
Breyting 3' des. '09

Mkv.: 1:50
Dags. nóv. '09
Nr 263-01a

Sumarhús í landi Vaðness Grímsness og Grafningshr.
Lód nr. 31 við Mosabraut stærð 7855 fm
Eigandi Trausti Gunnarsson, kt. 170948-4249
Útlit I Adalmynd

TEIKNIVANGUR
Pjetur Gunnarsson 270733-2559
201032-4829