
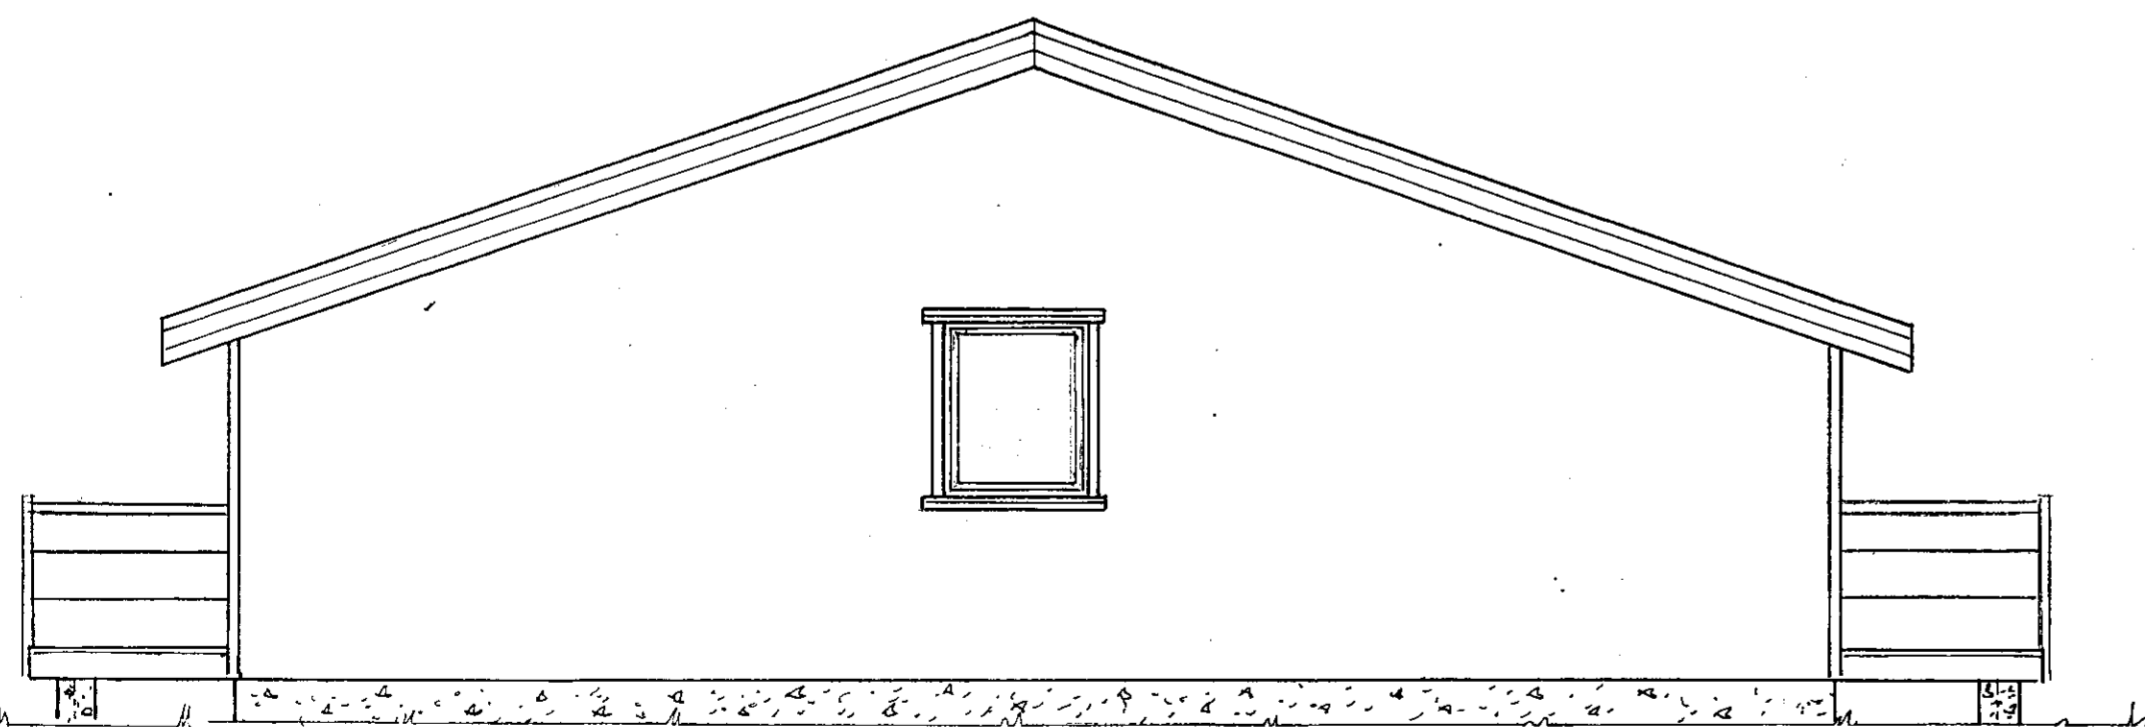


58-21

SAMÞYKKT  
06 JAN. 2010  
*Alf Kjartan*  
Byggingarfulltrúi upps. Ámættislu og Flóahf.

FMR

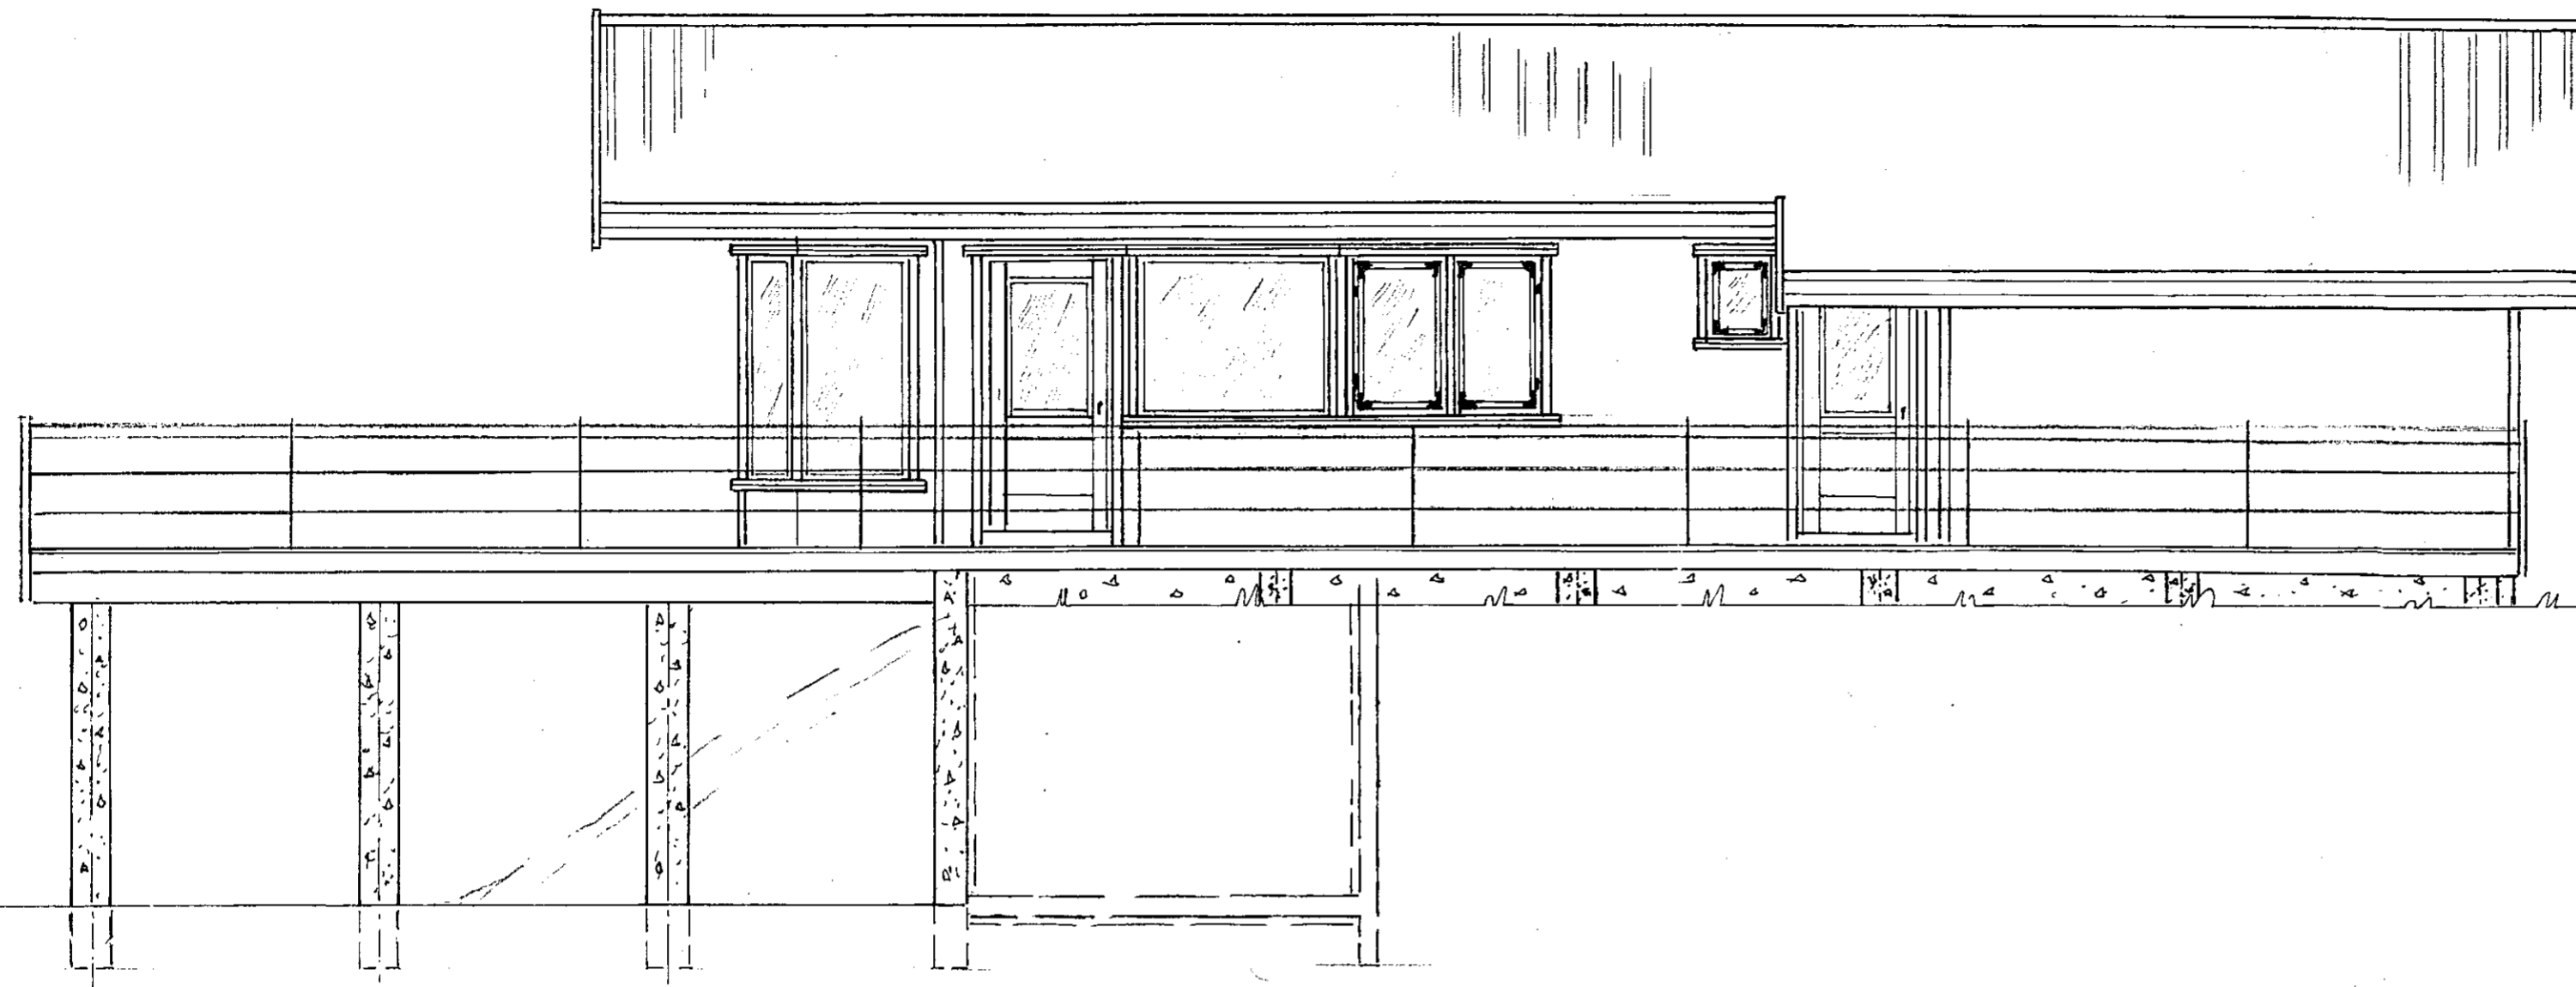

Ath.:  
Breyting 'a' des 09 \_\_\_\_\_

Mkv. 1:50  
Dags. nóv. '09  
Nr. 263-02 'a'

Sumarhús í landi Vadness Grímsness og Grafningshr.  
Lóð nr. 31 við Mosabraut stærð 7855 fm  
Eigandi Trausti Gunnarsson, kt. 170948-4249  
Útlit II  
Aðalmynd

TEIKNIVANGUR  
*Alf Kjartan* 270 733-2559  
201032-4829