
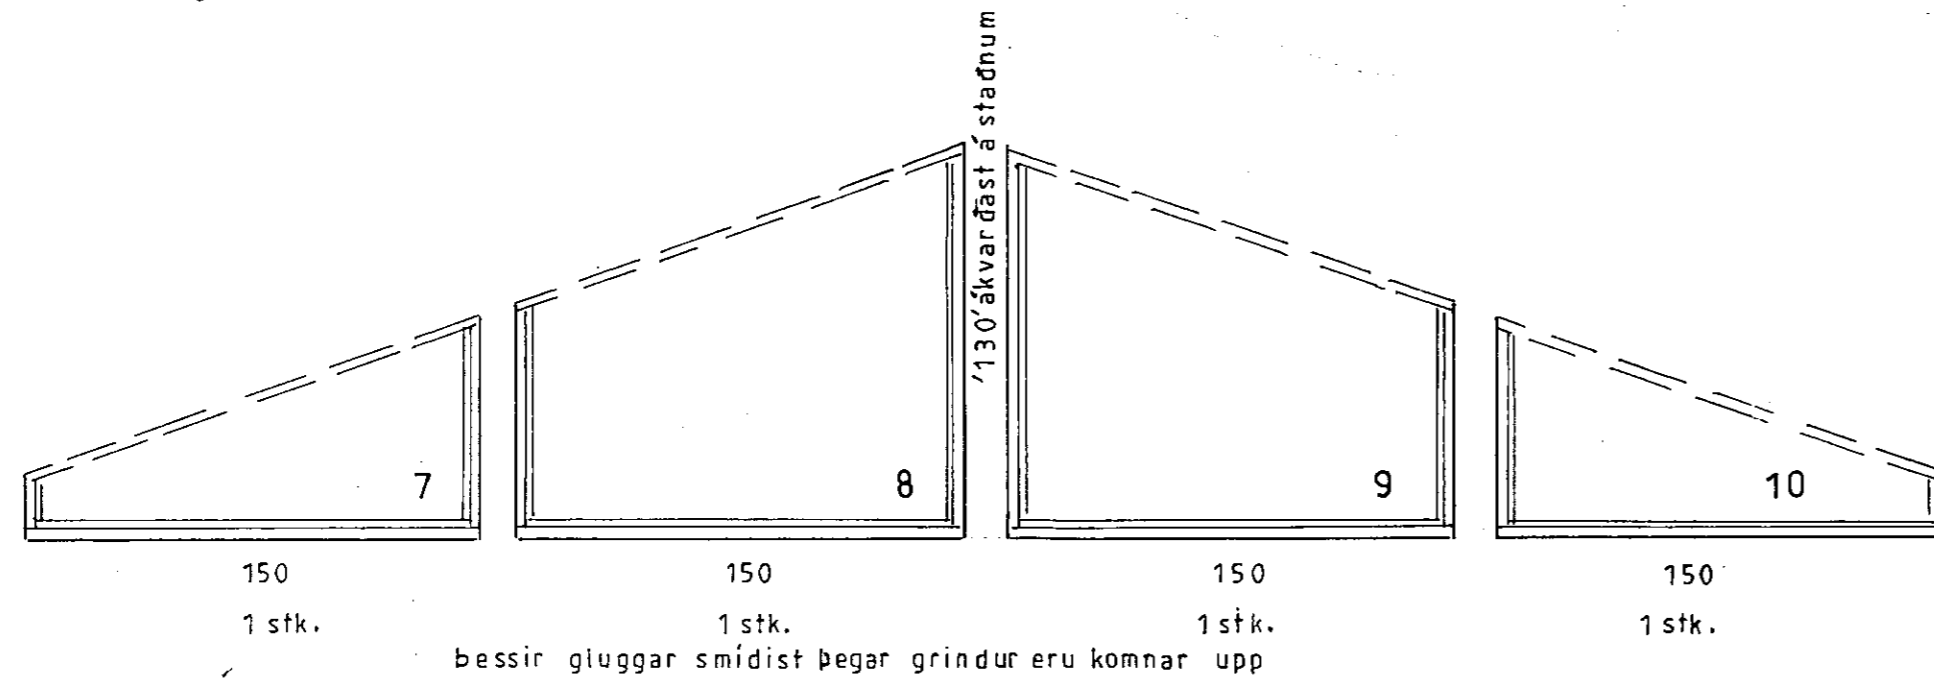


MÖTTEDIÐ
 08.11.09
 Byggingafulltrúgævis, Annarséðlu og Fjöðr.

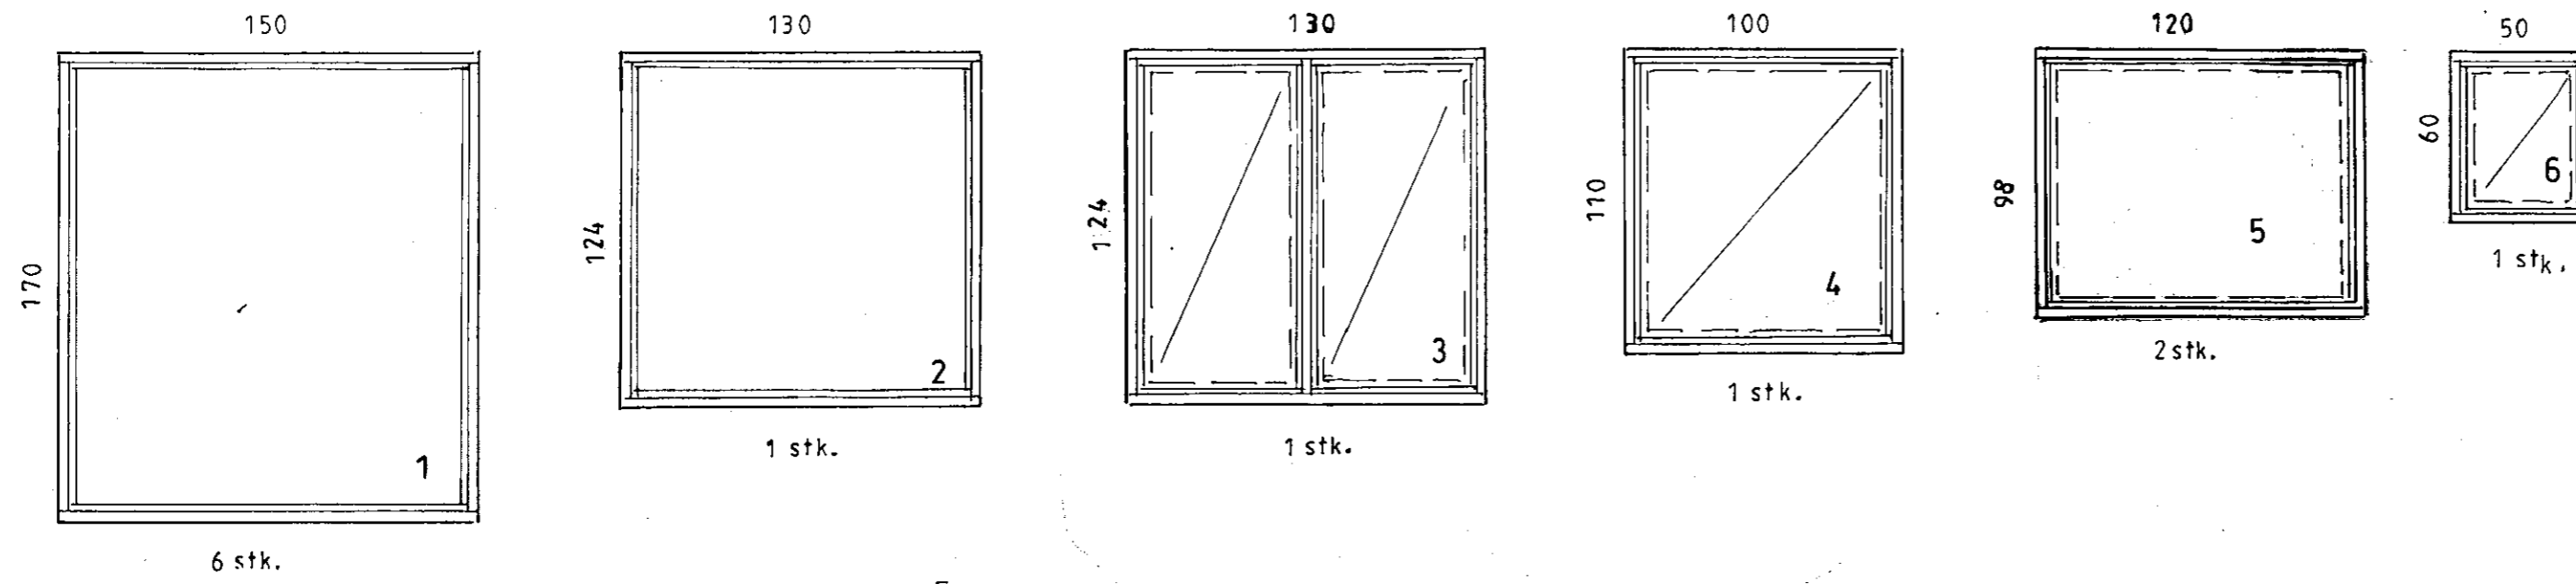

Mkv.: 1:25	Sumarhús í landi Vadness Grímsness og Grafningshr.	TEIKNIVANGUR
Dags. nóv. '09	Lóð nr. 31 við Mosabraut stærð 7855 fm	
Nr. 263-10a	Eigandi Trausti Gunnarsson, kt. 170948-4249	<i>Þ. Hjalmarsson</i> 270733-2559
	Gluggar	Deilimynd 201032-4829