


KRAFTSPERRA SP-838-20-V0
 3 STK. (ÞAR AF 1 STK. HEILKLÆDD MED 12mm KROSSVID)
 MKV: 1:20

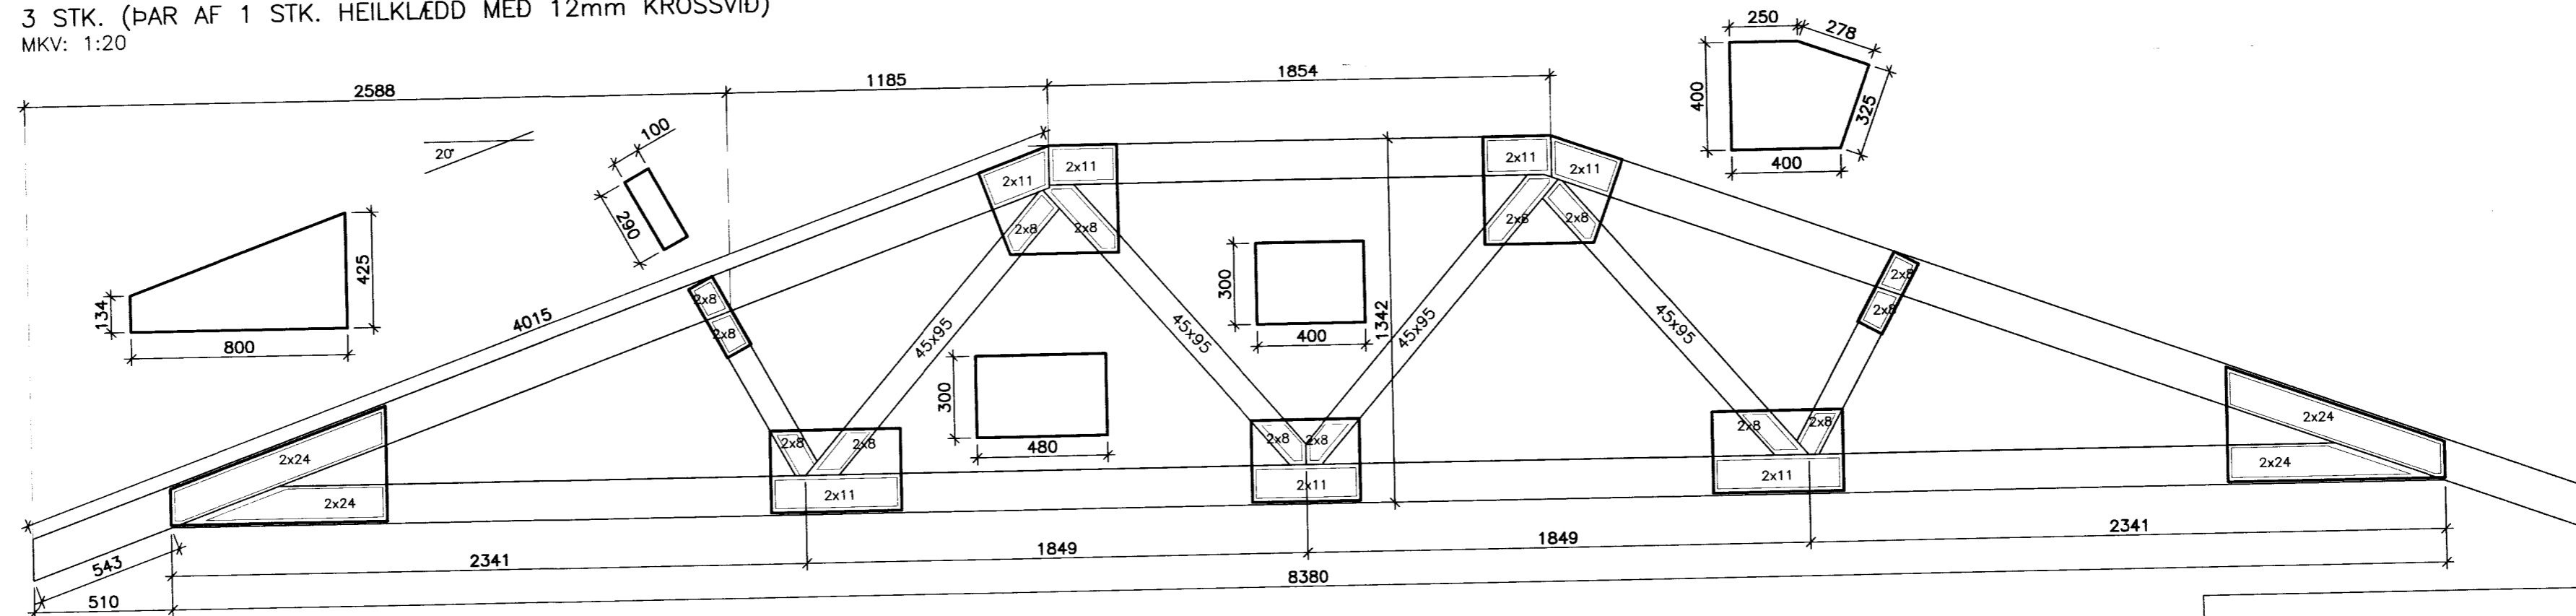

KRAFTSPERRA SP-838-20-V1
 1 STK.
 MKV: 1:20



VERFRÆÐISSTOFA ÁRÞORÐAR ehf
 AUSTURVEGI 69 800 SELFOSSÍ
 Sími 480 4900 FAX 482 3851
 www.verkarborg.is verkarborg@verkarborg.is

MÍÐENGI, GRÍMSNESI

BURÐARVIRKI:	MKV:				
SPERRUR	MKV: 1:20				
HANNAÐ:	T. ELLERT TÓMASSON	TEKNAÐ:	T. ELLERT TÓMASSON		
VERKNÚMÉR:	0523	SKRÁRNAMN:	0523-270-U1		
DAGSETNING:	02.05.2006	SAMÞYKKT:	<i>[Signature]</i>	TEKNING NÚMÉR:	274