




SP1

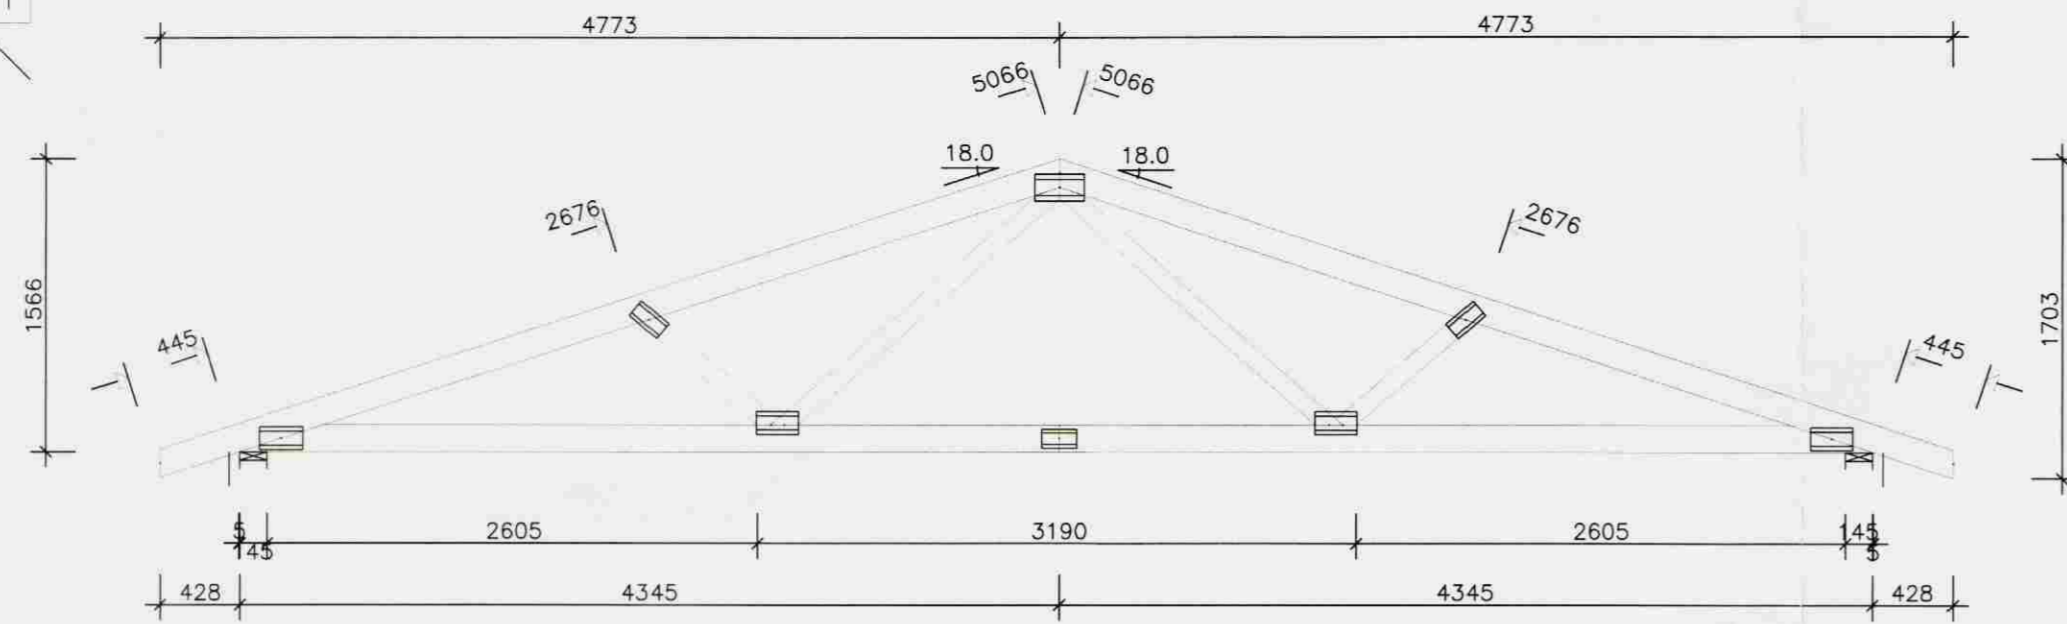


SP2

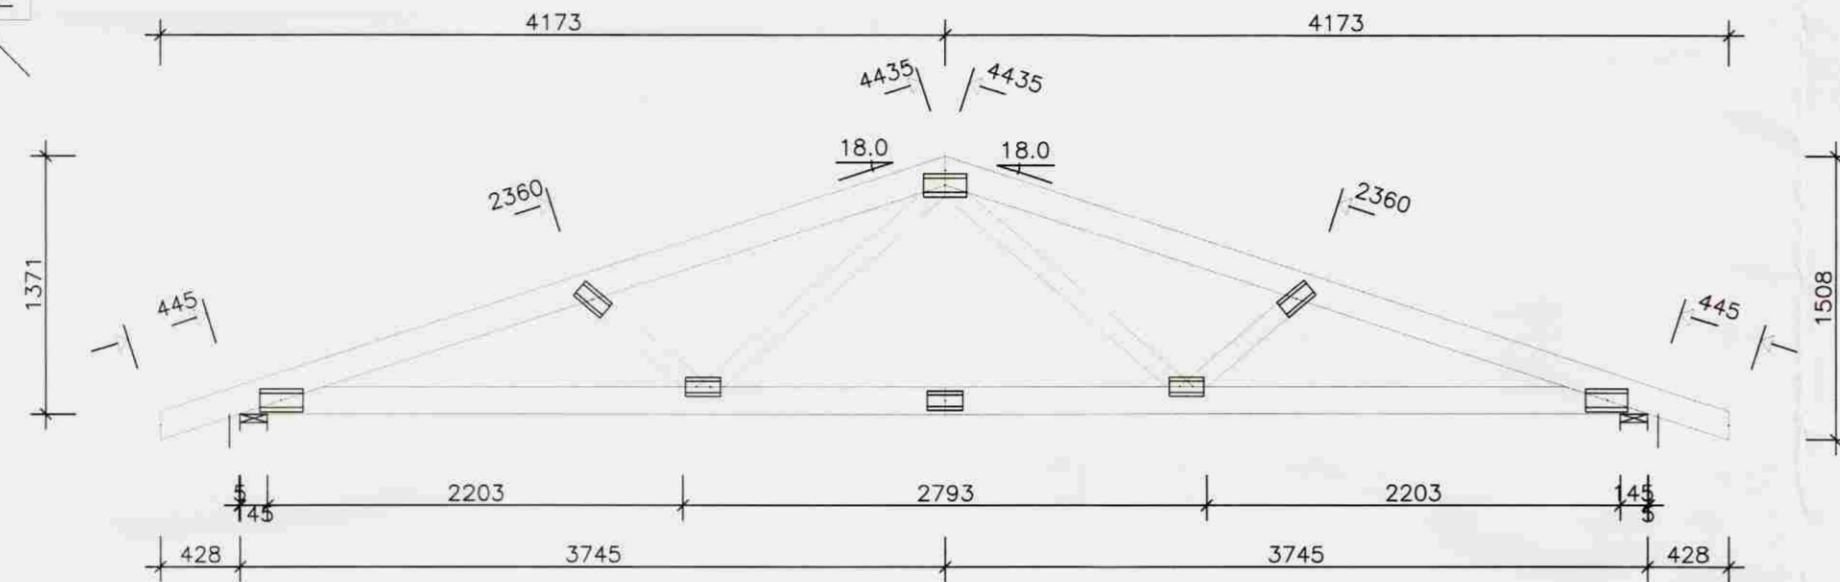


SP3

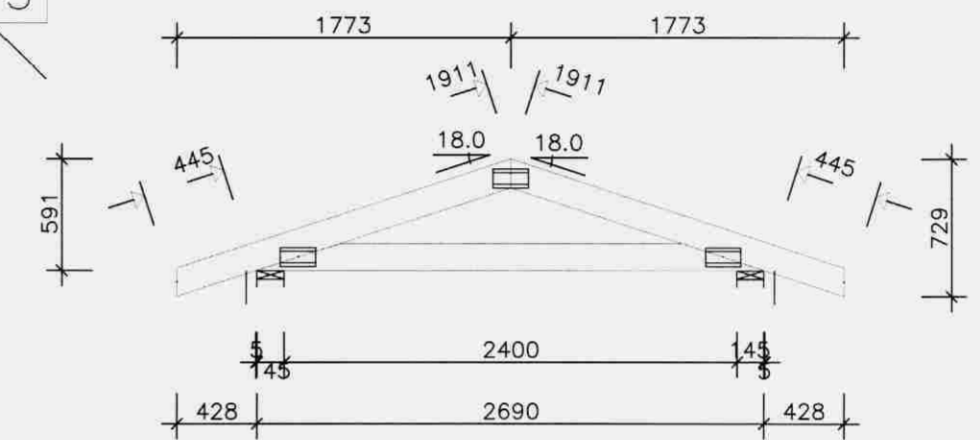


VEg1

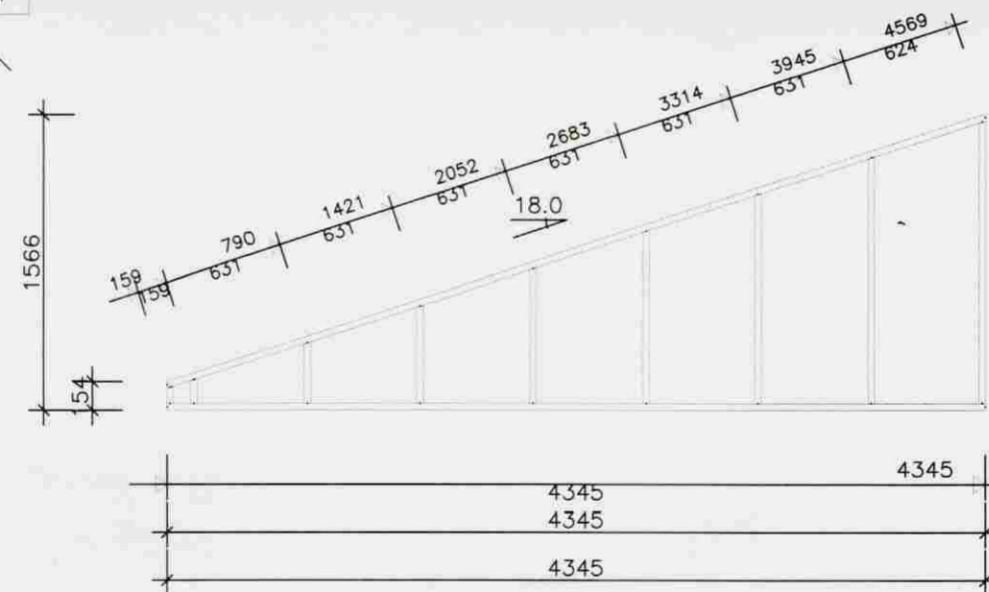


VEg2

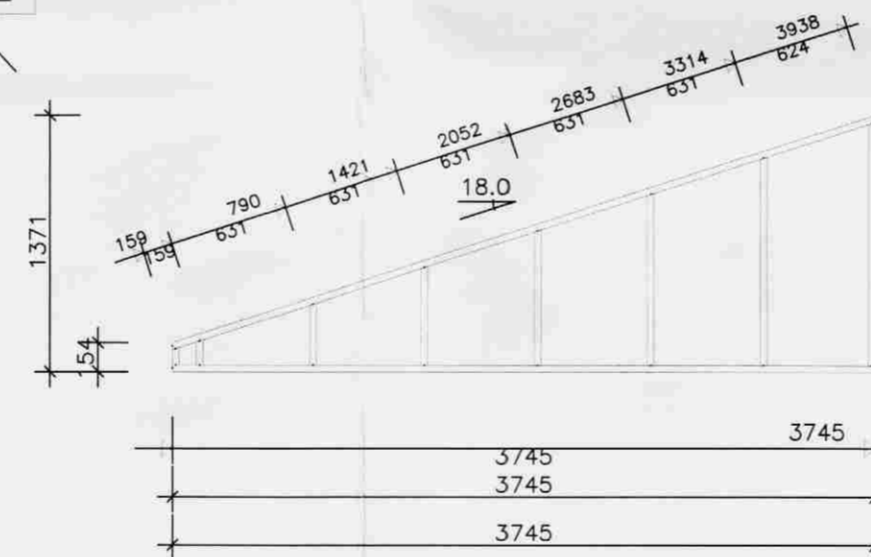


SP4

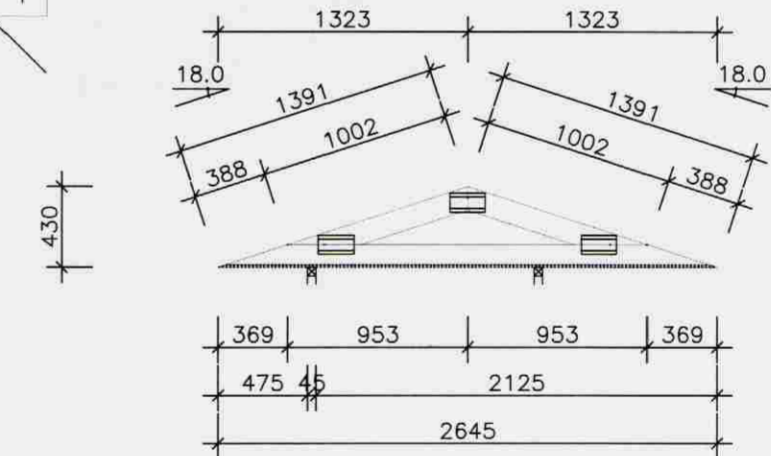

VEg3

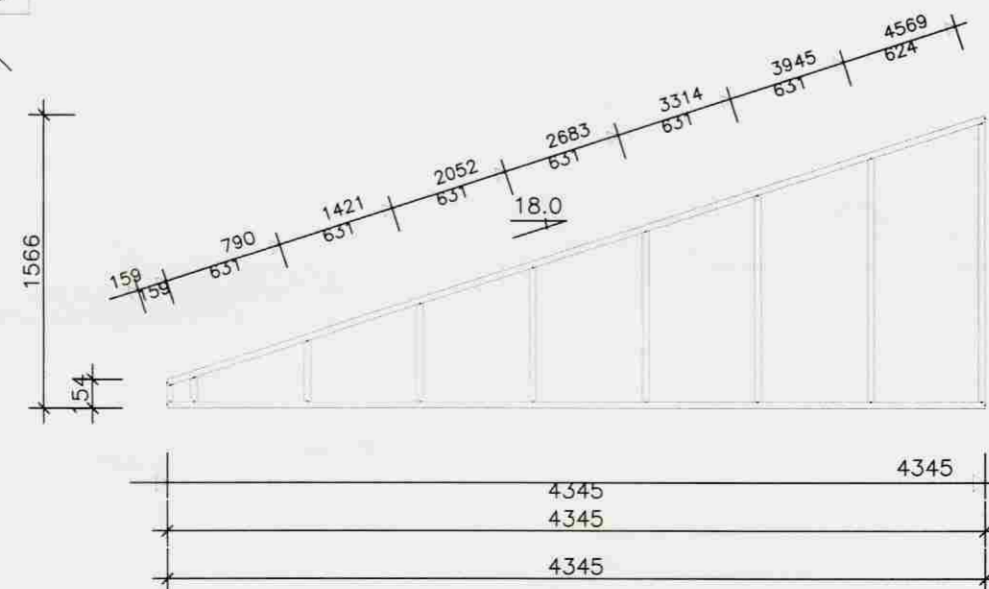

VEg4

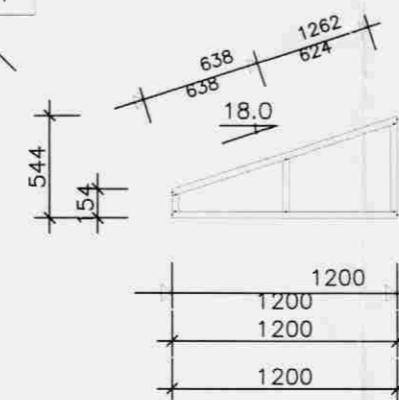

VERKFRÆÐISTOFA ARBORGAR ehf  
 AUSTURVEGI 69 800 SELFOSSI  
 Sími 480 4900 FAX 482 3851  
 www.verkarborg.is verkarborg@verkarborg.is

AUSTURVEGI 69 800 SELFOSSI  
 Sími 482 3850 FAX 482 3851  
 NETFANG: sghus@sghus.is  
 VEFANG: www.sghus.is

**MIDENGI nr.7 GRÍMSNESI**

BURDARVIRKI:	MKV:
SPERRUR OG STAFNAR	MKV: 1:40
MKV:	
HANNAÐ: T.ELLERT TÓMASSON	TEKNAÐ: T.ELLERT TÓMASSON
VERKNÚMÉR: 6800	SKRÁRNAFN: 6800-sp.-U2-dwg
DAGSETNING:	TEKNING NÚMÉR:
31.05.2007	214

201170-3979