



Á ÁSYNDUM VEGGJA NR. 1, 2, 3 & 4
MÁ SJÁ DÆMI UM UPPRÖÐUN FESTINGA.
ANNARS ERU STAÐSETNINGAR OG GERDIR
FESTINGA SÝNDAR Á TEIKNINGUM NR. 211 & 212.

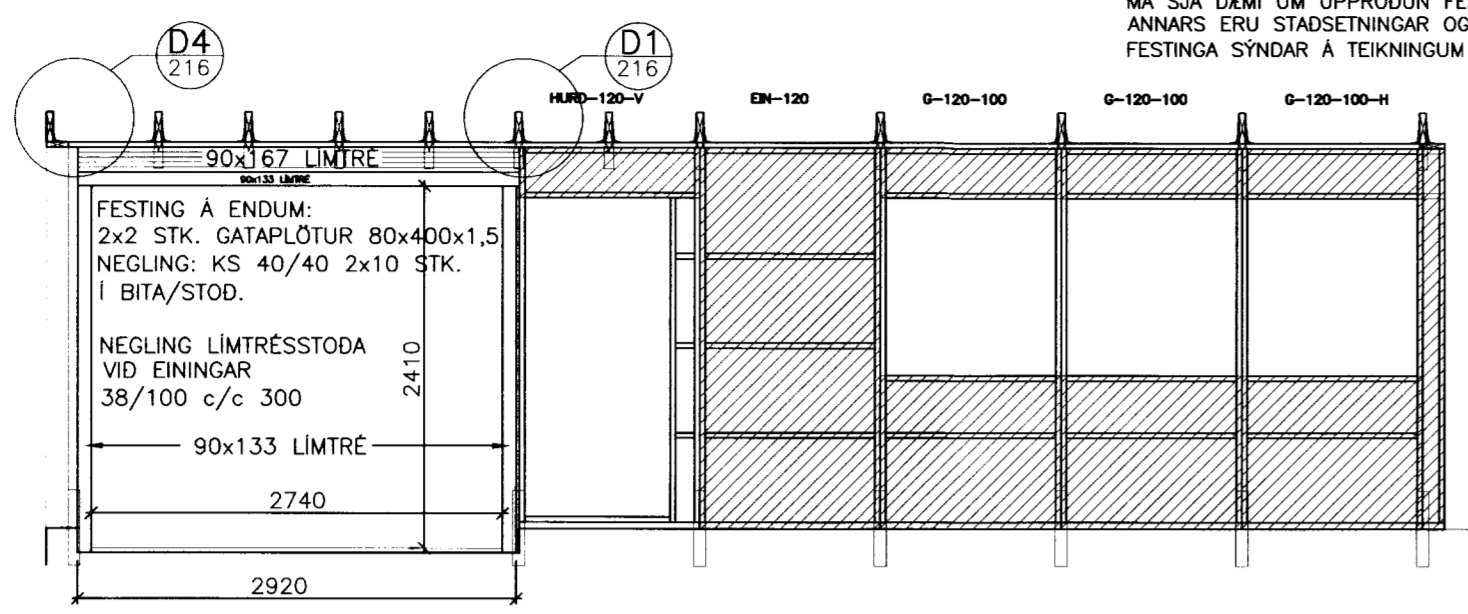


VEGGUR 1
MKV. 1:50

G-175-45 G-175-45 HURD-120-H EN-120 EN-120 EN-120 EN-120

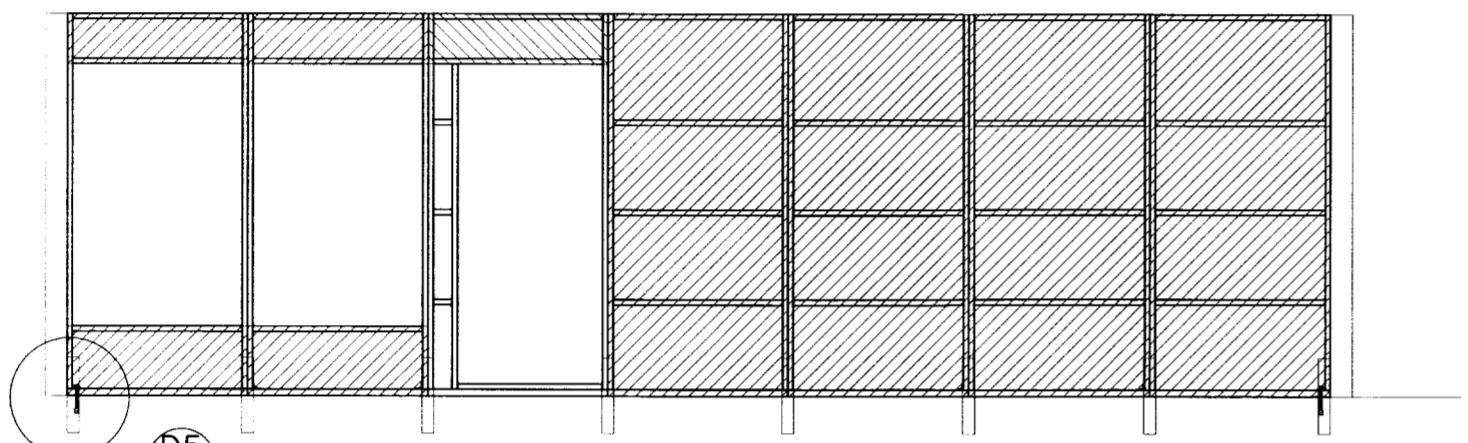


VEGGUR 4
MKV. 1:50

EN-120-H-V G-120-100 EN-120 G-120-100 EN-120 G-80-180 EN-120 G-120-100 G-120-100 EN-120 EN-80 HURD-120-V G-120-100 EN-120-H-H

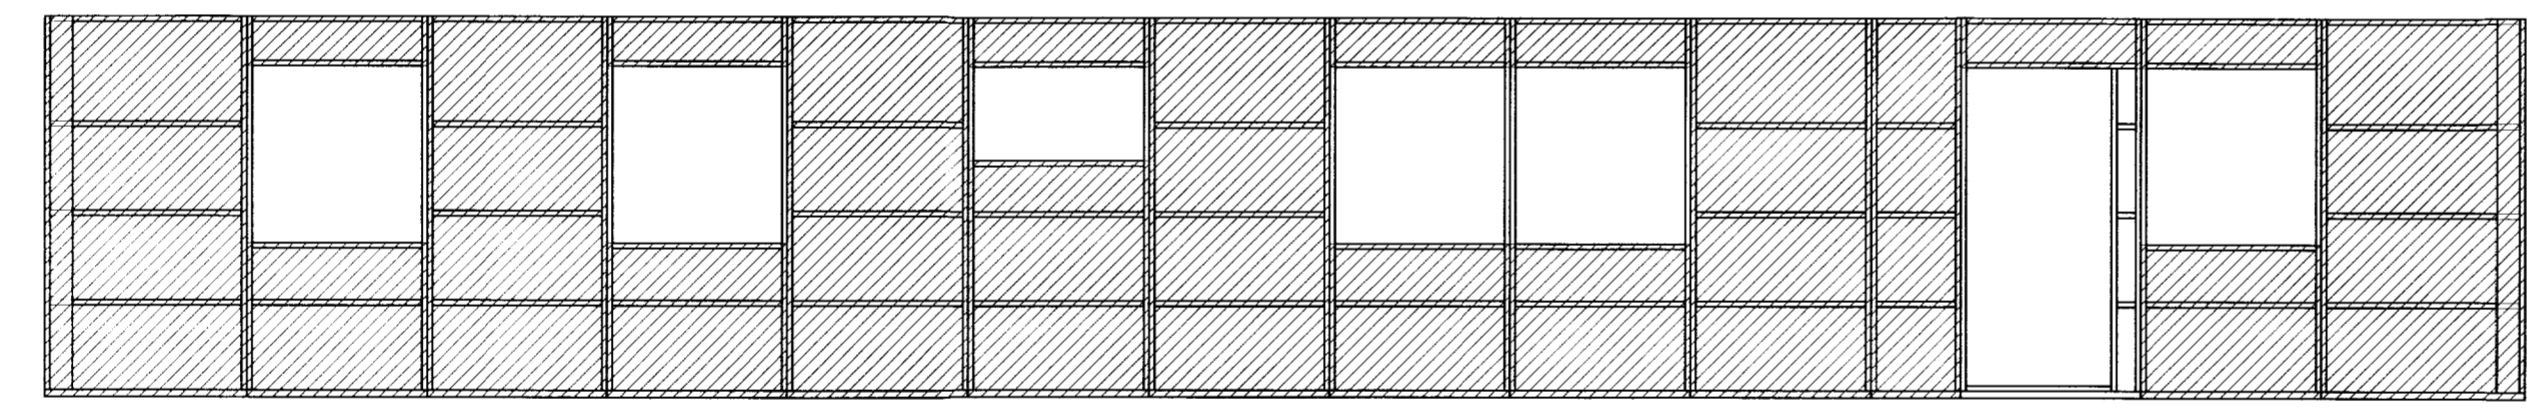


VEGGUR 5
MKV. 1:50


EN-120 EN-120 G-120-100 EN-120 G-120-100 EN-120 EN-120-H-H

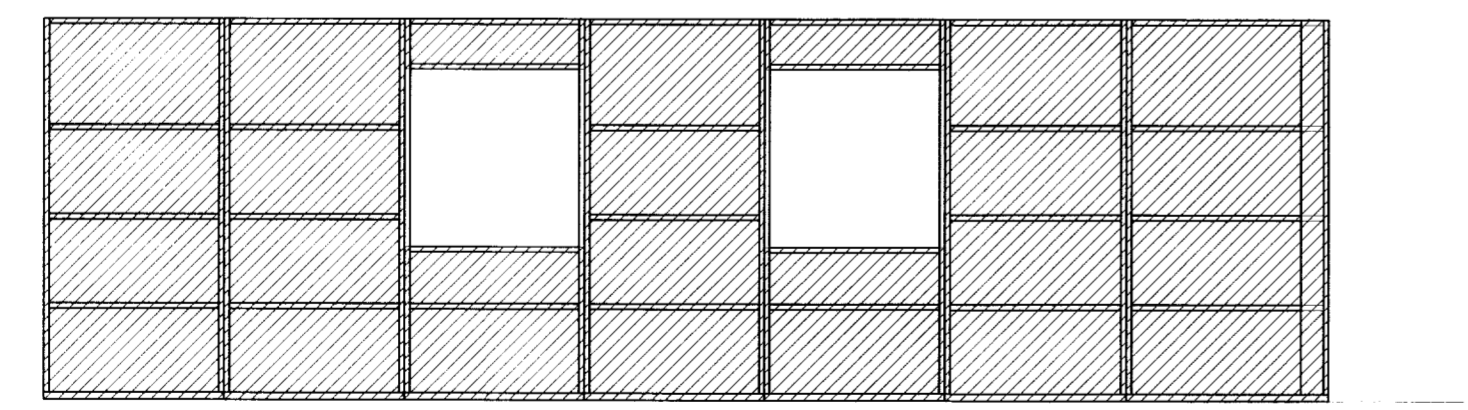



VEGGUR 6
MKV. 1:50

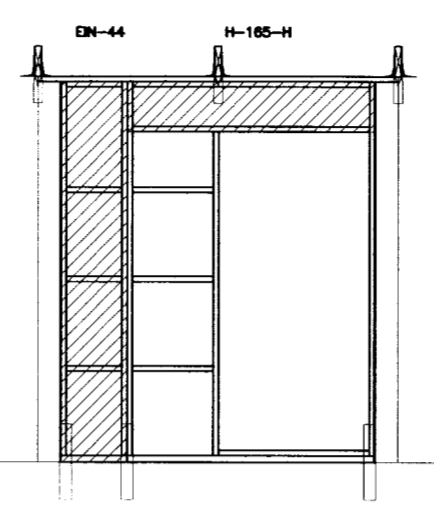

VEGGUR 2
MKV. 1:50

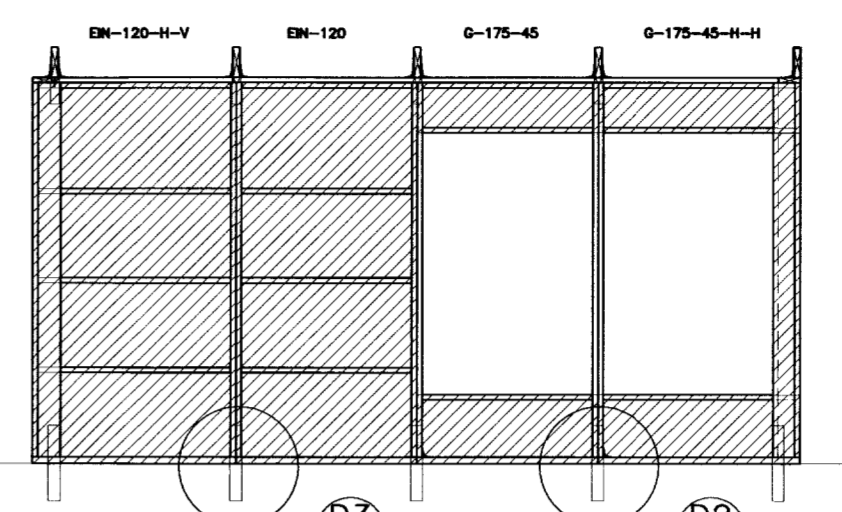

VEGGUR 3
MKV. 1:50

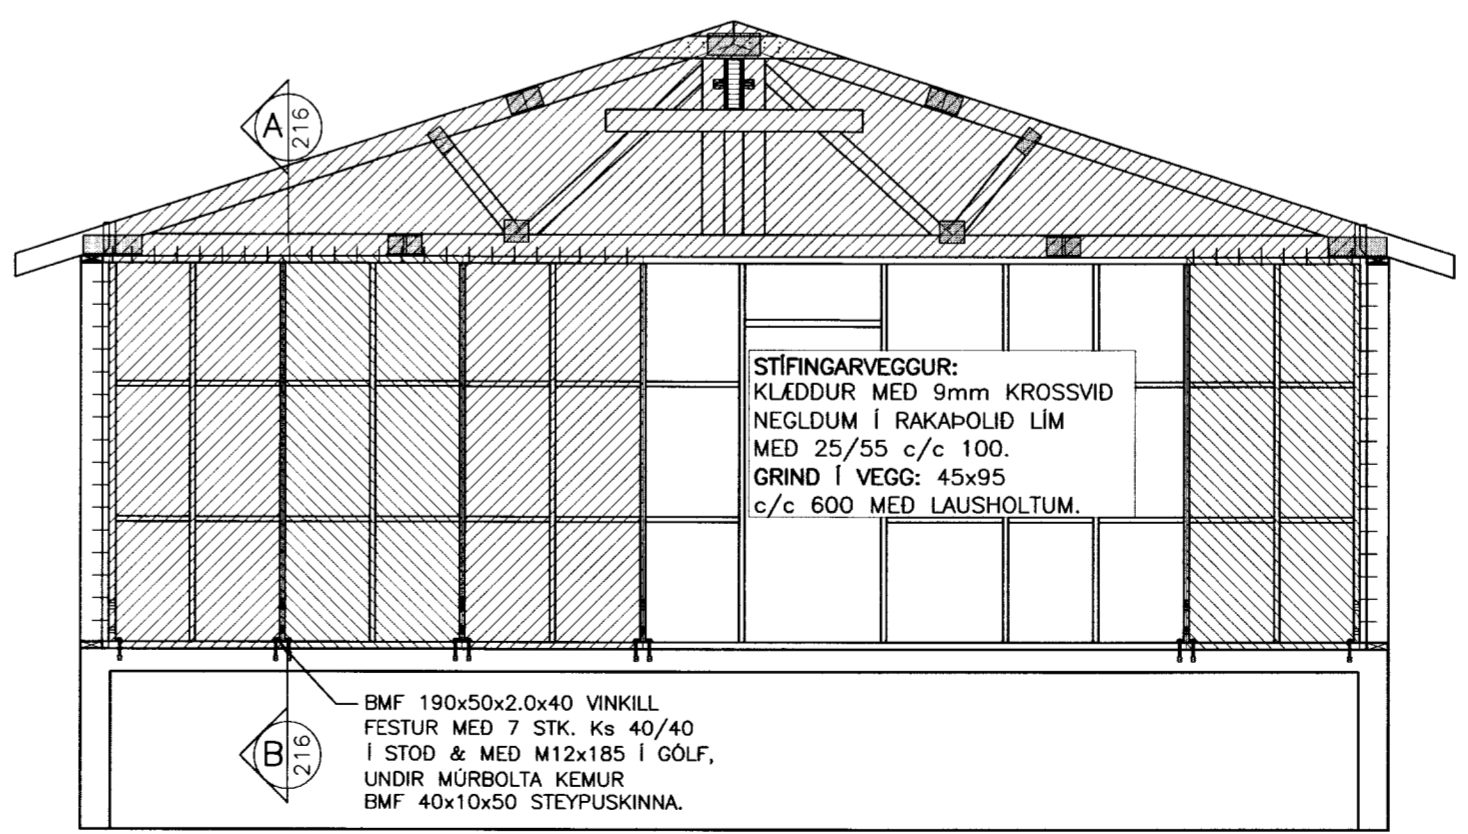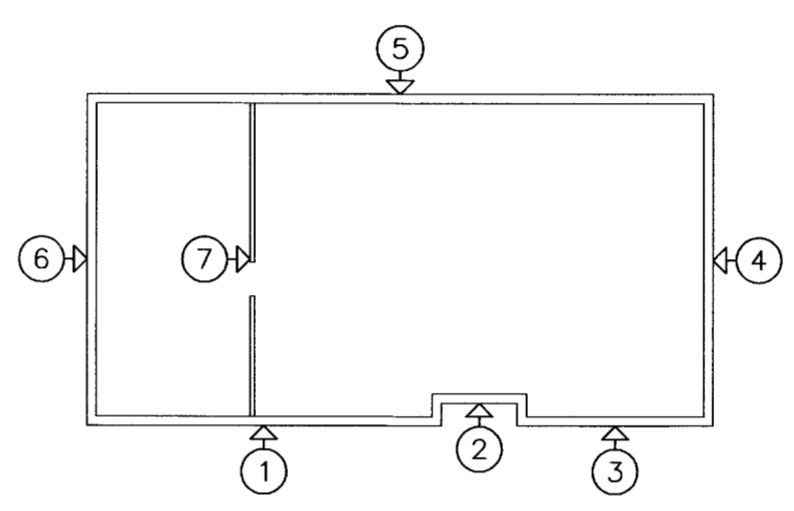

VEGGUR 7
MKV. 1:50

GAGNEIDI 9 800 SELFOSSI
SÍMI 482 3850 FAX 482 3851
NETTANING sghus@sghus.is
VEFFANG www.sghus.is

MÍÐENGI, GRÍMSNESI

BURDARVIRKI: ÁSÝND VEGGJA MKV: 1:50

MKV:

MKV:

HAUNAD: TEIKNAD: DAGSETNING: VERNINUMER:

T.ELLERT T.ELLERT 29.03.2001 01026

SKOÐARAFN: SAMÞRÁÐ: TEIKNING NÚMÉR:

01026-AS.dwg 213