



KRAFTSPERRA SP-870-18
9 STK.
MKV. 1:20

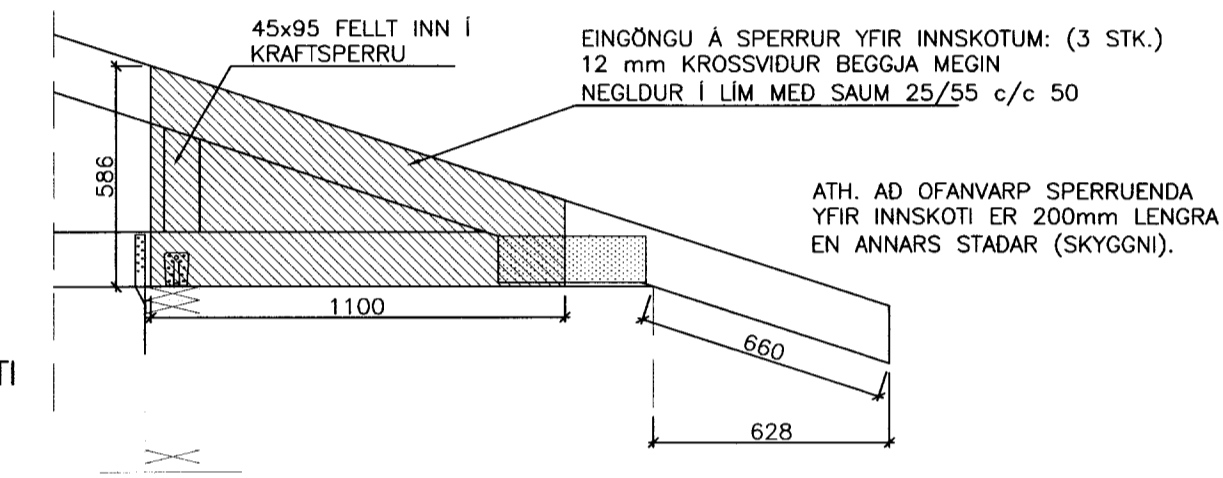

FRÁGANGUR SPERRUENDA YFIR INNSKOTI
3 STK.
MKV. 1:20

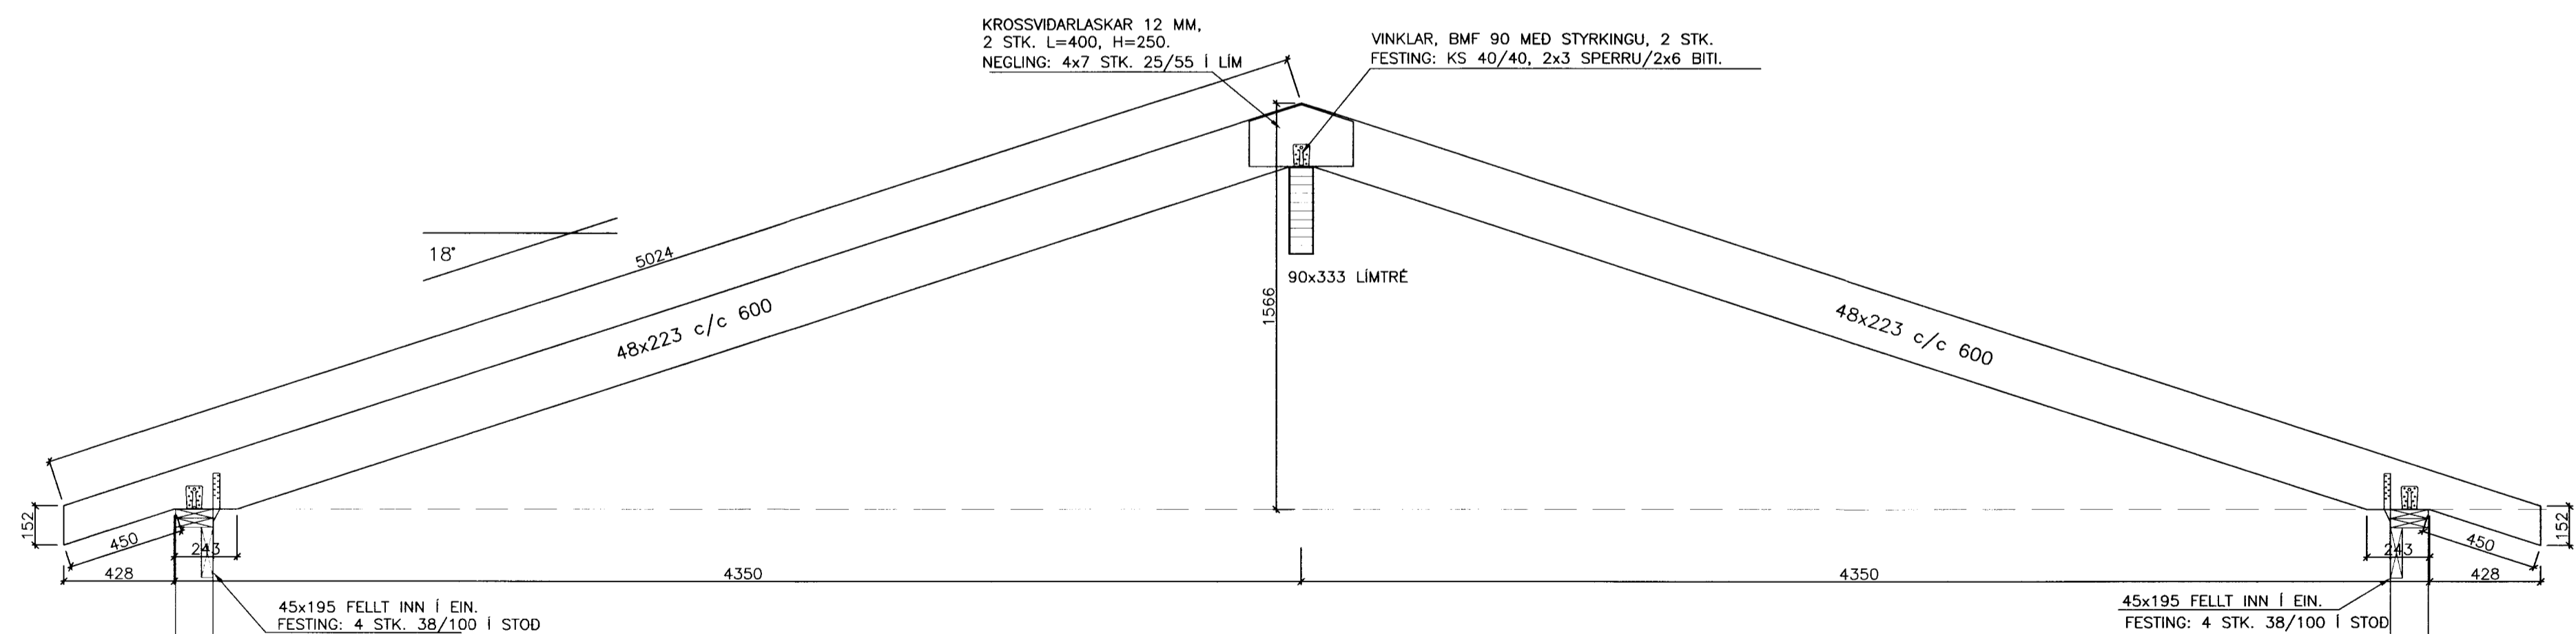

SNID B-B
SNID Í UPPTÉKID LOFT
MKV. 1:20

KROSSVÍÐARLASKAR 12 MM,
2 STK. L=400, H=250.
NEGLING: 4x7 STK. 25/55 Í LÍM

VINKLAR, BMF 90 MED STYRKINGU, 2 STK.
FESTING: KS 40/40, 2x3 SPERRU/2x6 BITI.

45x195 FELLT INN Í EIN.
FESTING: 4 STK. 38/100 Í STOD

GAGNHEIÐ 9 800 SELFOSSI
SÍMI 482 3850 FAX 482 3851
NETFANG sghus@sghus.is
VEFANG www.sghus.is

MÍÐENGI, GRÍMSNESI			
BURDARVIRKI:		MKV:	
KRAFTSPERRA SP-870-18		MKV: 1:20	
SNID Í UPPTÉKID LOFT		MKV: 1:20	
HAUNG:	TEKNAÐ:	DAÐSETNING:	VERKNAÐUR:
T.ELLERT	T.ELLERT	29.03.2001	01026
SKRÁVAÐAFN:	SAMÞYKKT:	TEKNIÐING NÚMÉR:	
01026-sp.dwg	<i>[Signature]</i>		214