




VINDSTÝFING-RÚMMYND M=1:100

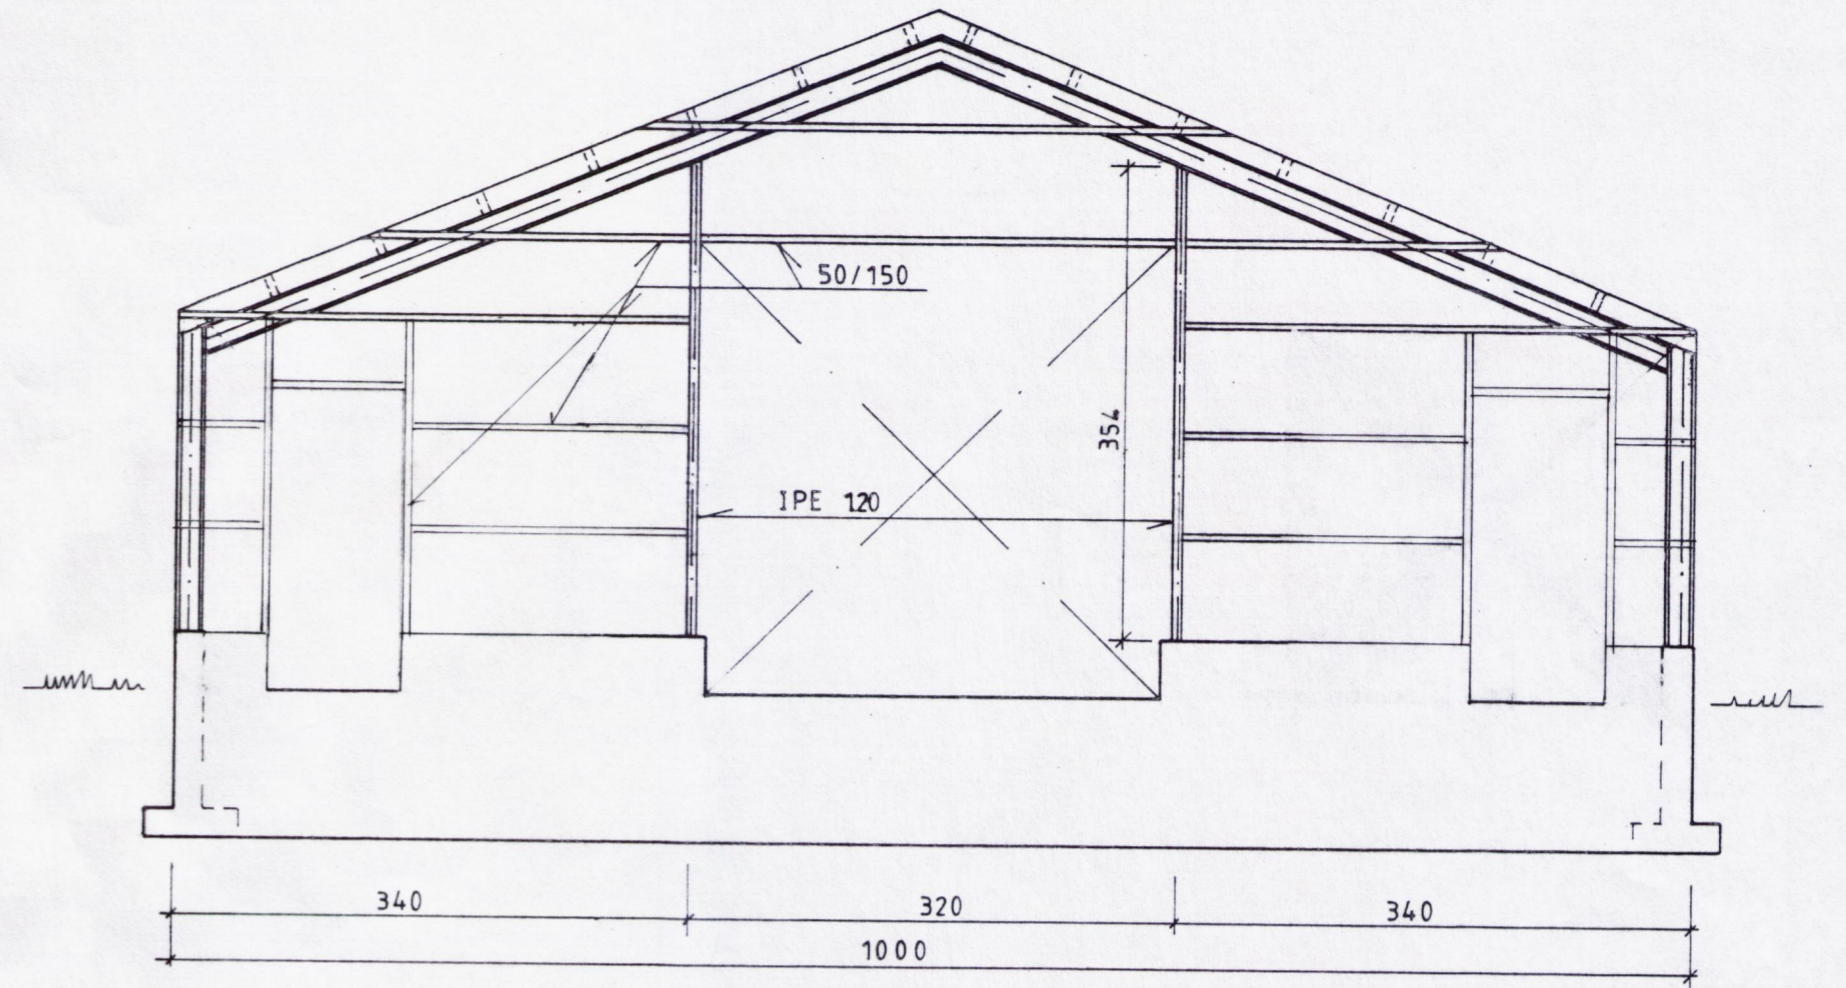

Gafl M=1:100

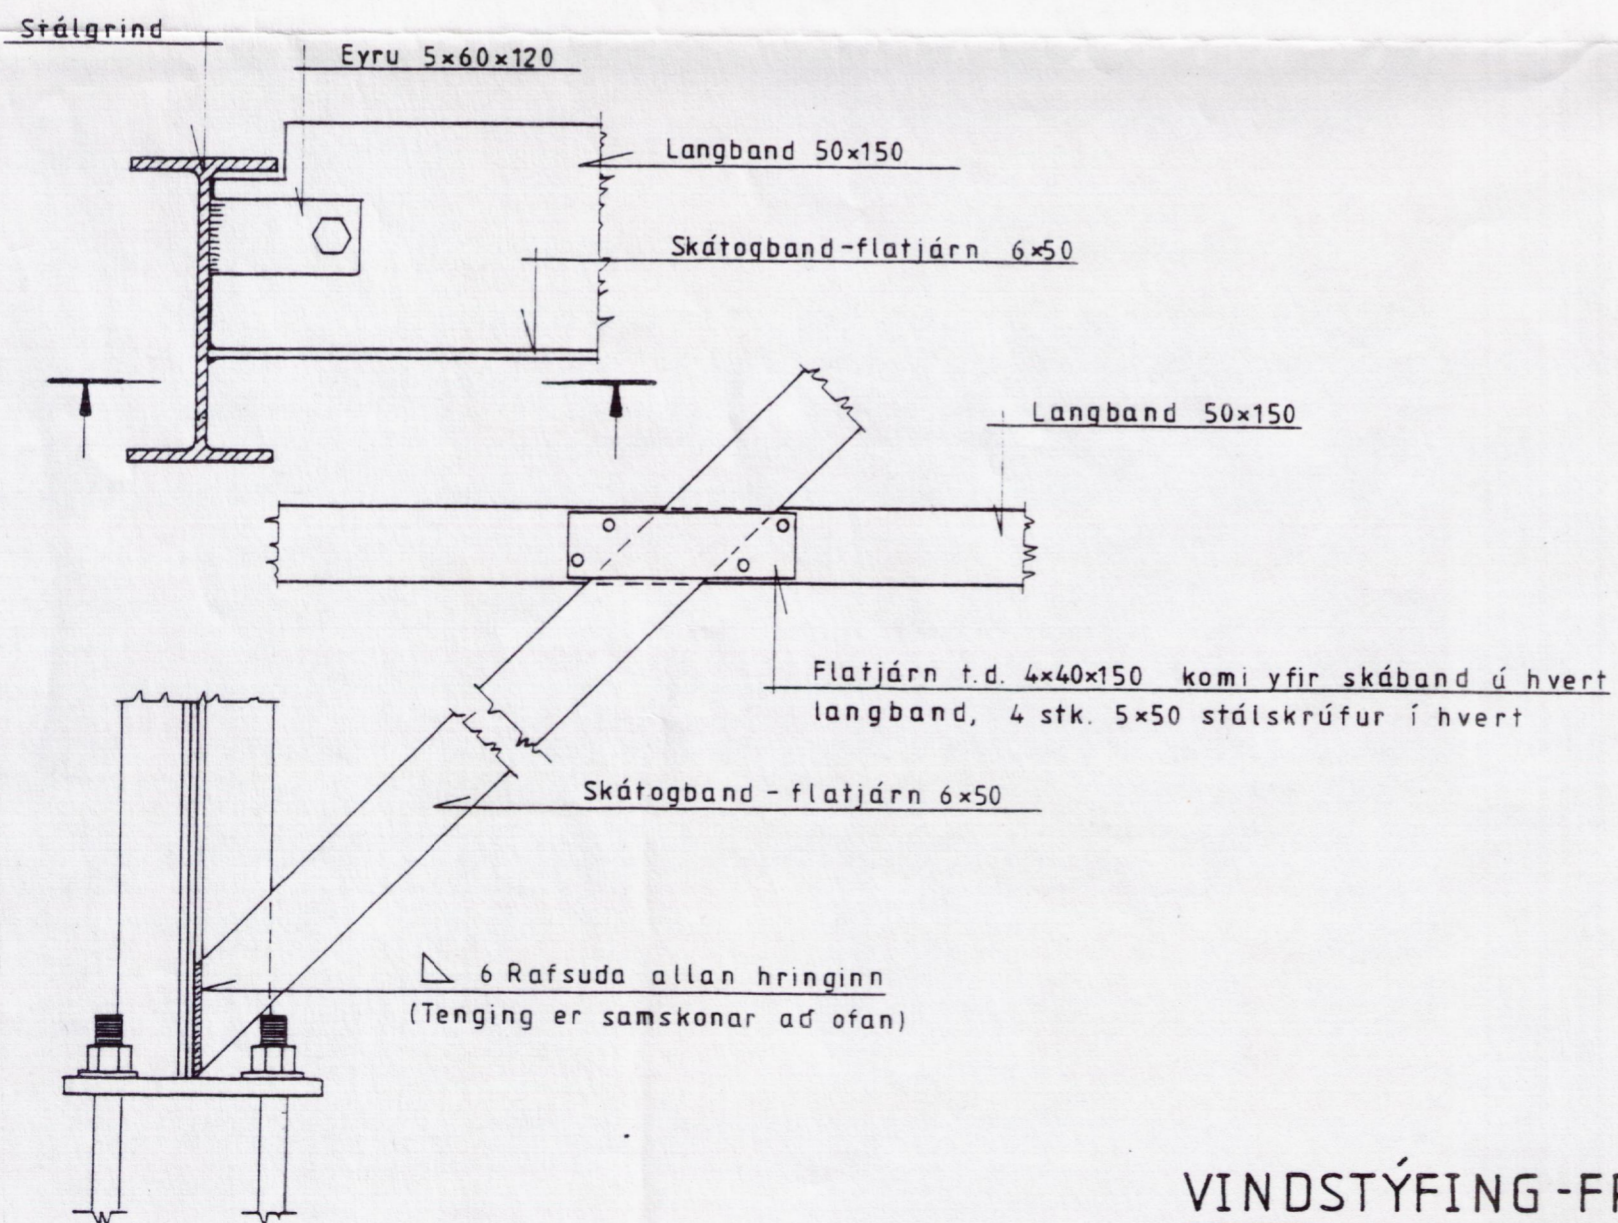

VINDSTÝFING-FRÁGANGUR M=1:5

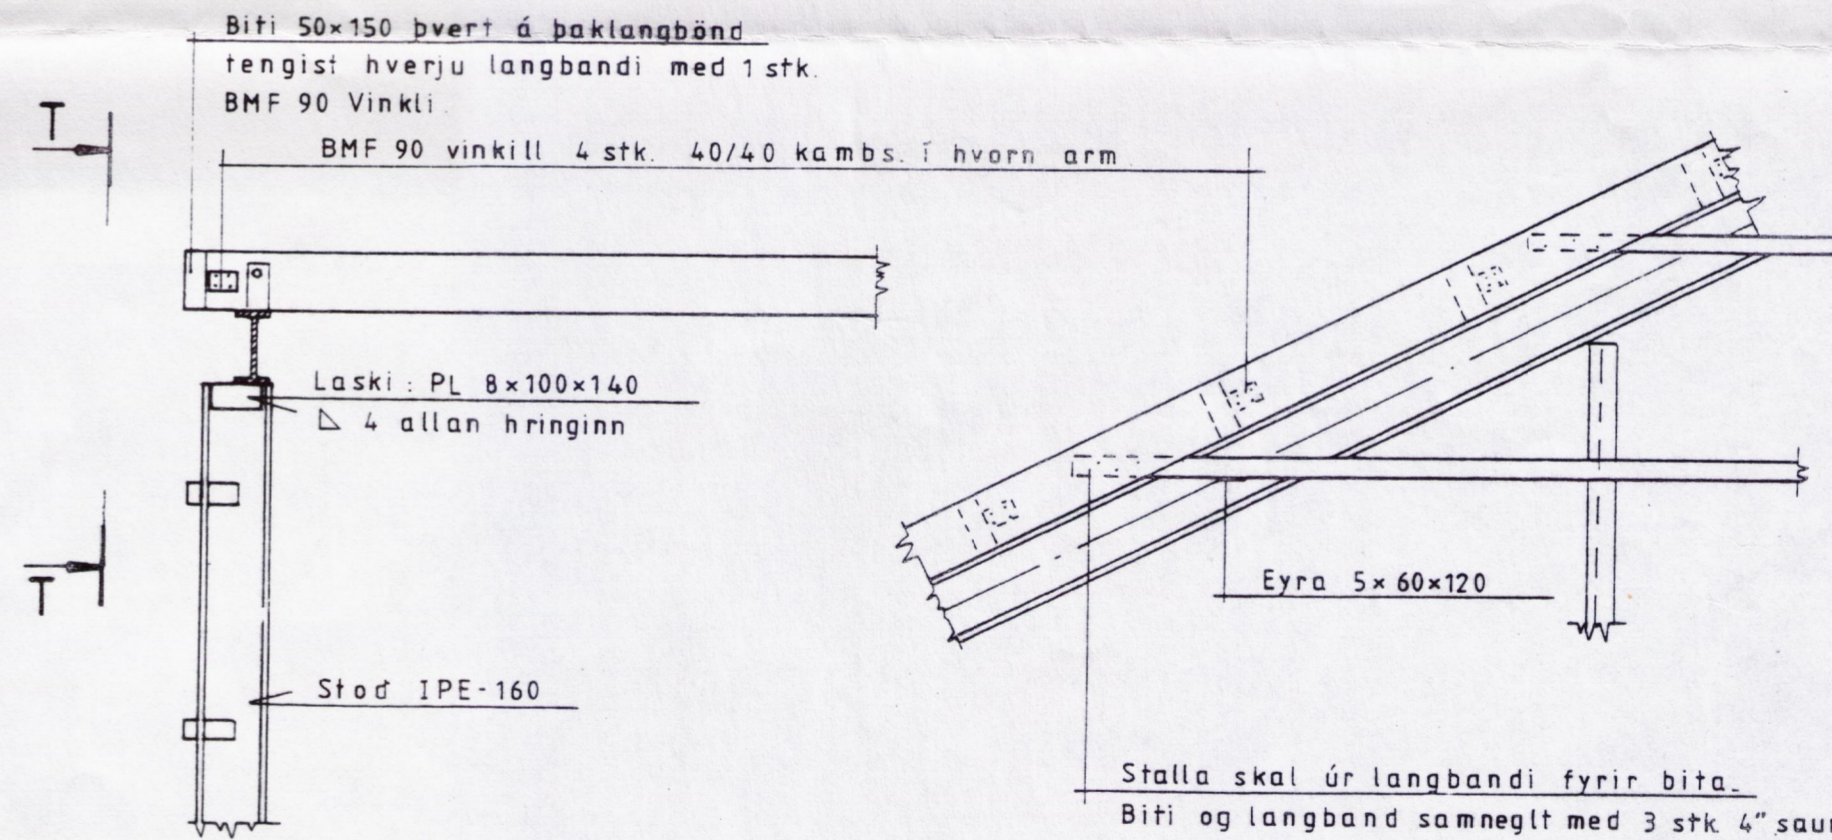

SNID S-S M=1:20

SNID T-T M=1:20

FRÁGANGUR, PAK/GAFL M=1:20

PESSI TEIKNING ER TIL HLIÐSJÓNAR

BYGGINGAÞJÓNUSTA BÚNAÐARFÉLAGS ÍSLANDS
BÆNDAHÖLLINI, 107 REYKJAVÍK, S: 91 - 19200

Midengi, Grímsneshr. Árnessýslu.
Fjárhús fyrir u.p.b. 200 fjár.
Vindstýfing-frágangur, þak/gafl ofl.

Sig. Sigvaldson

TEIKNING NR. 0155-2
BLAÐ NR. 4 af 4
MÆLIKVARÐI 1:5 1:20 1:1
DAGSETNING 16/10/19
HANNAD S.S. TEIKNAD