
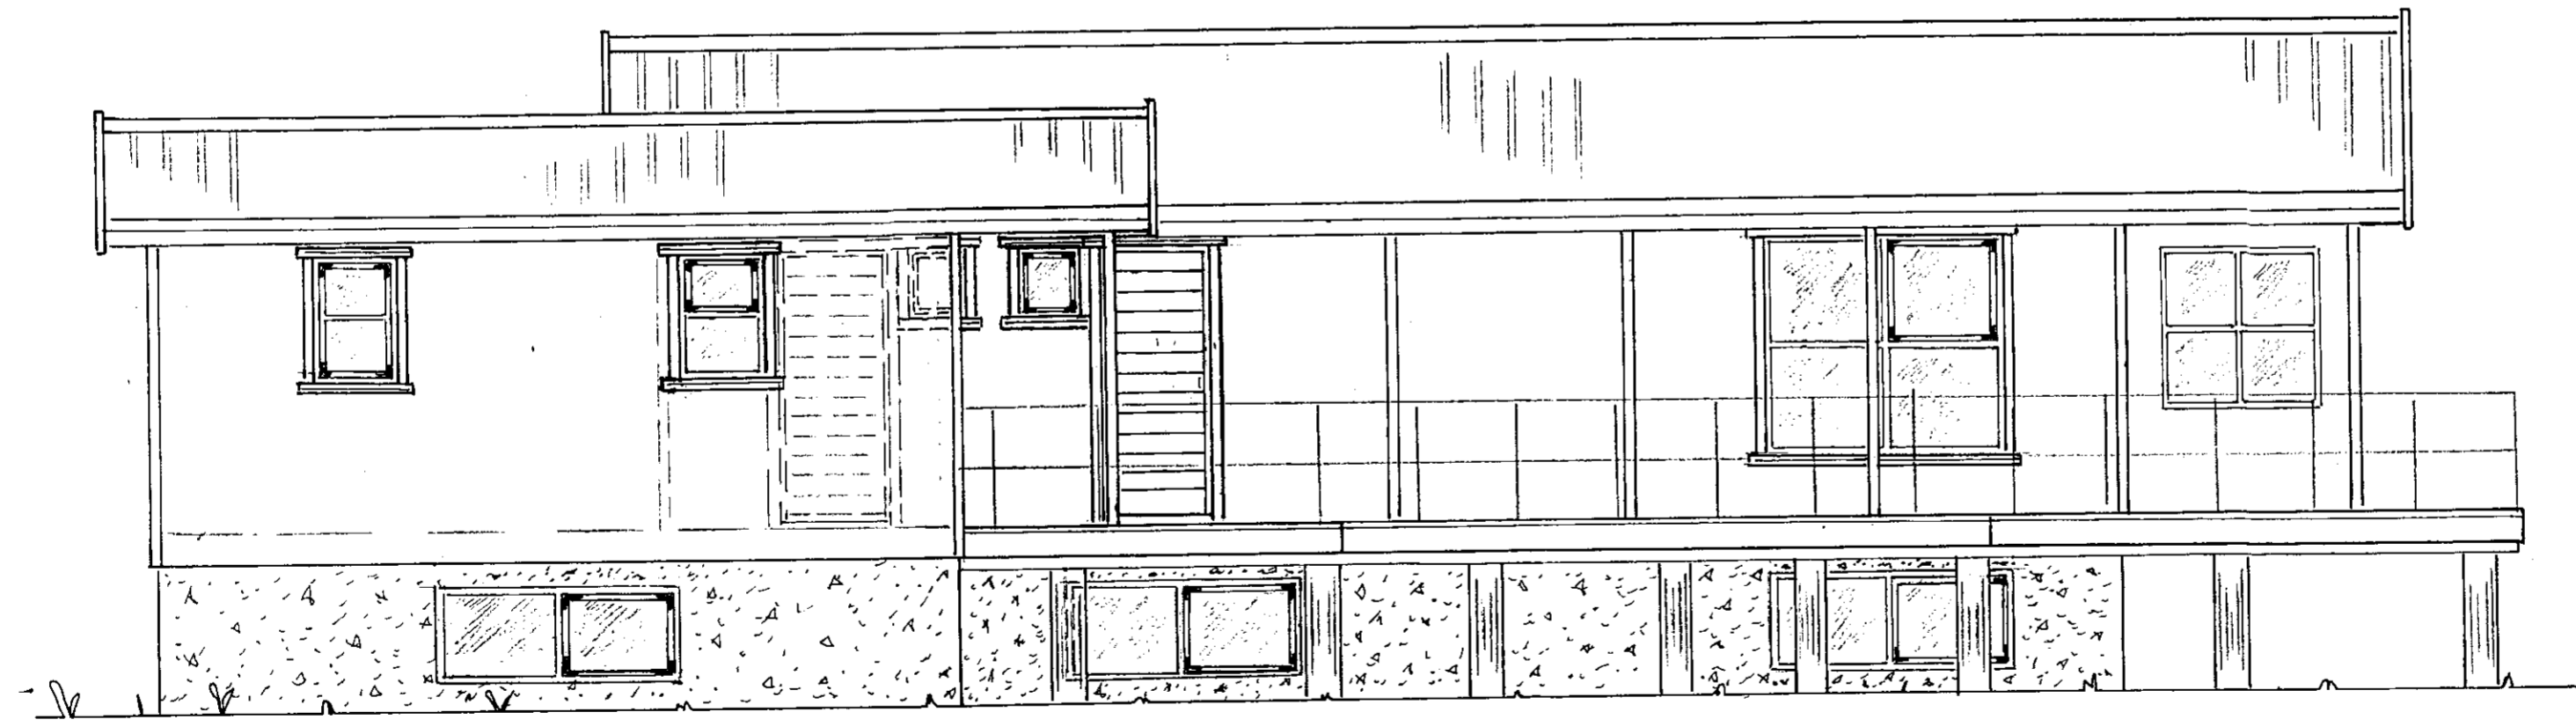


SAMÞYKKT

06 JAN 2010

Byggingafultrúi uppvev. Amessýslu og Flóahv.

RMR

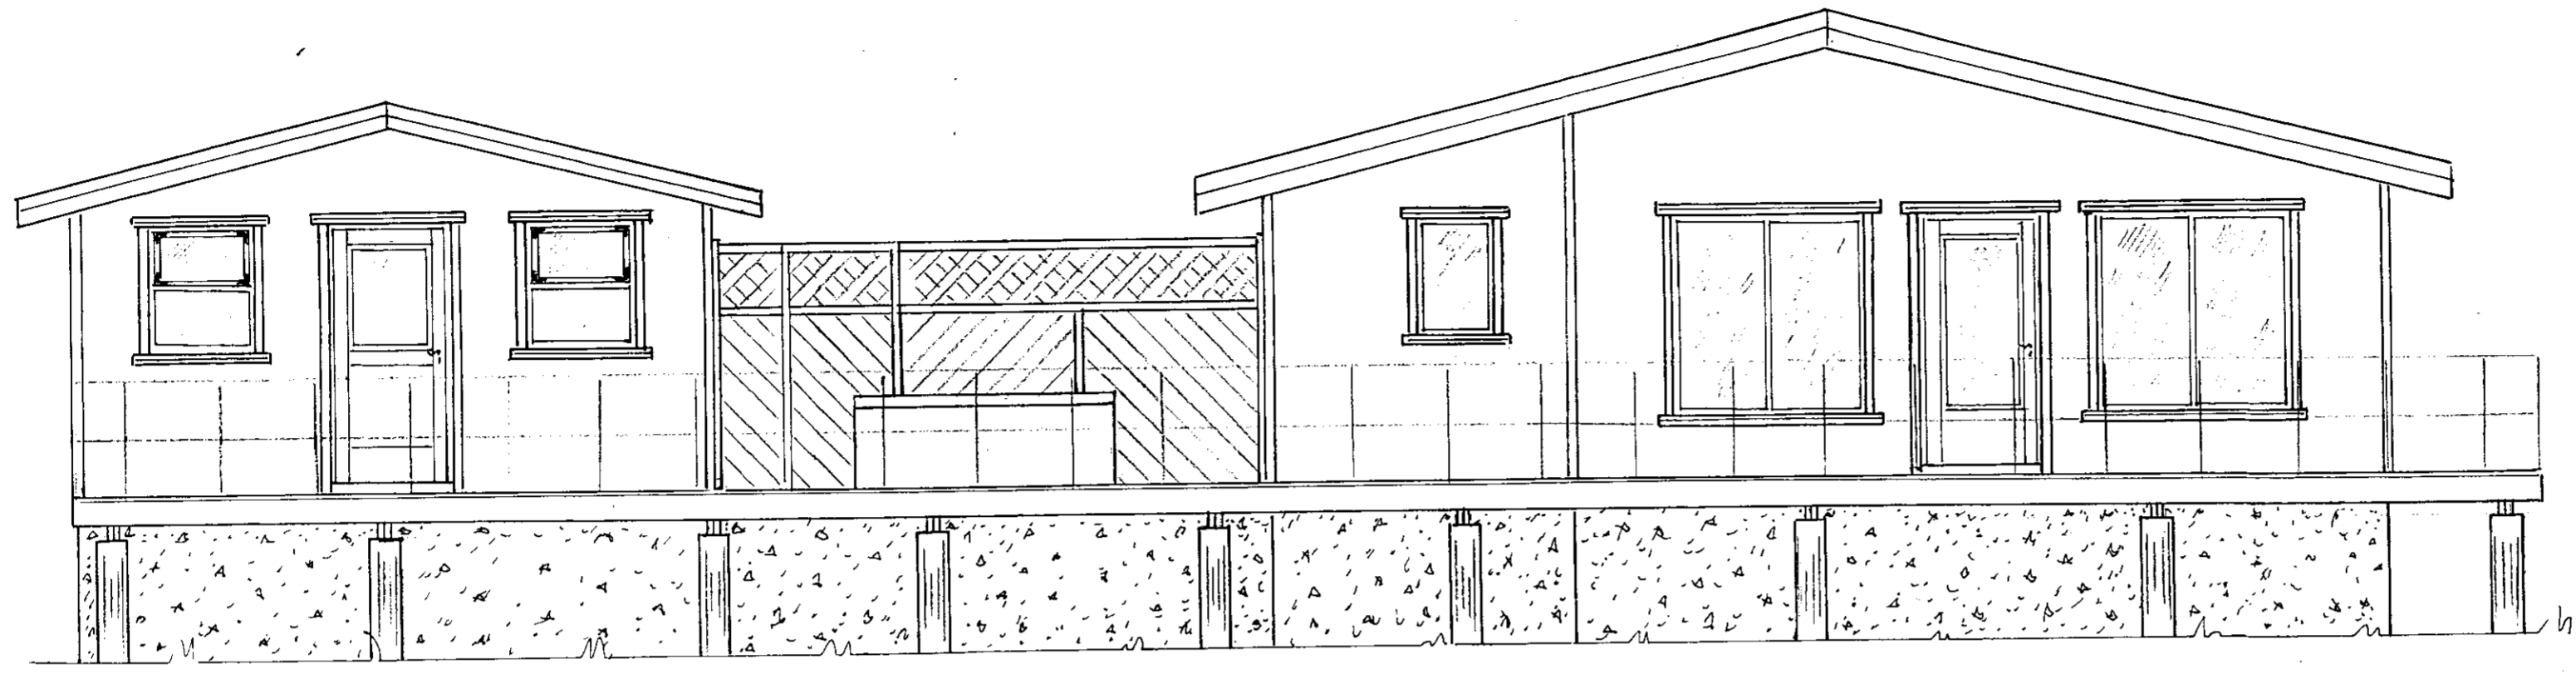

Mkv.: 1:50
 Dags. des.'09
 Nr. 253-01

Sumarhús í landi bórisstaða 8719 Grímsness og Grafnings-
 hreppi Arn.s. Lóð nr. 62 við Mosamóa stærd 9,400 m²
 Eigandi: Ragnar Geir Tryggvason kt. 290150-2999
 Útlit I

TEIKNIVANGUR

[Signature] 270733-2559
[Signature] 201032-4829

Adalmynd