



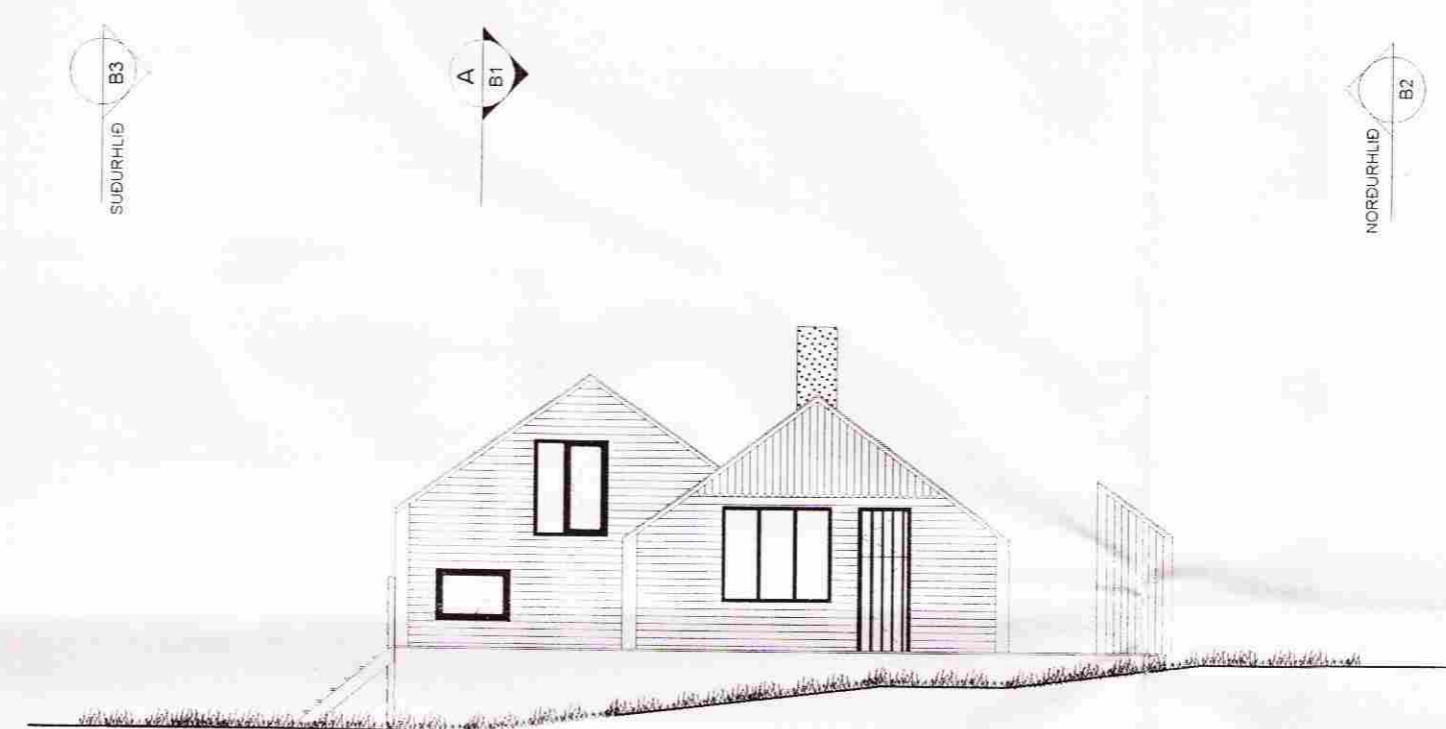


ÚTLIT AUSTUR



SNEIÐING CC

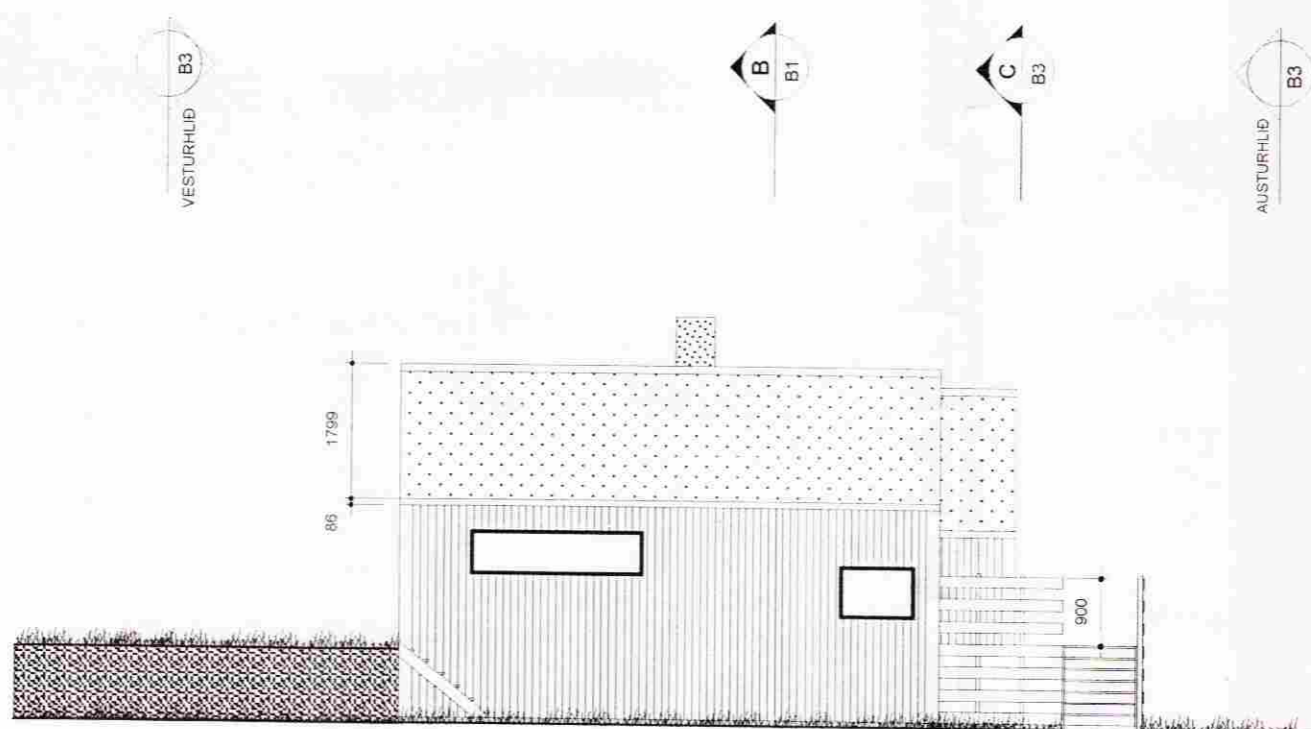

ÚTLIT SUÐUR

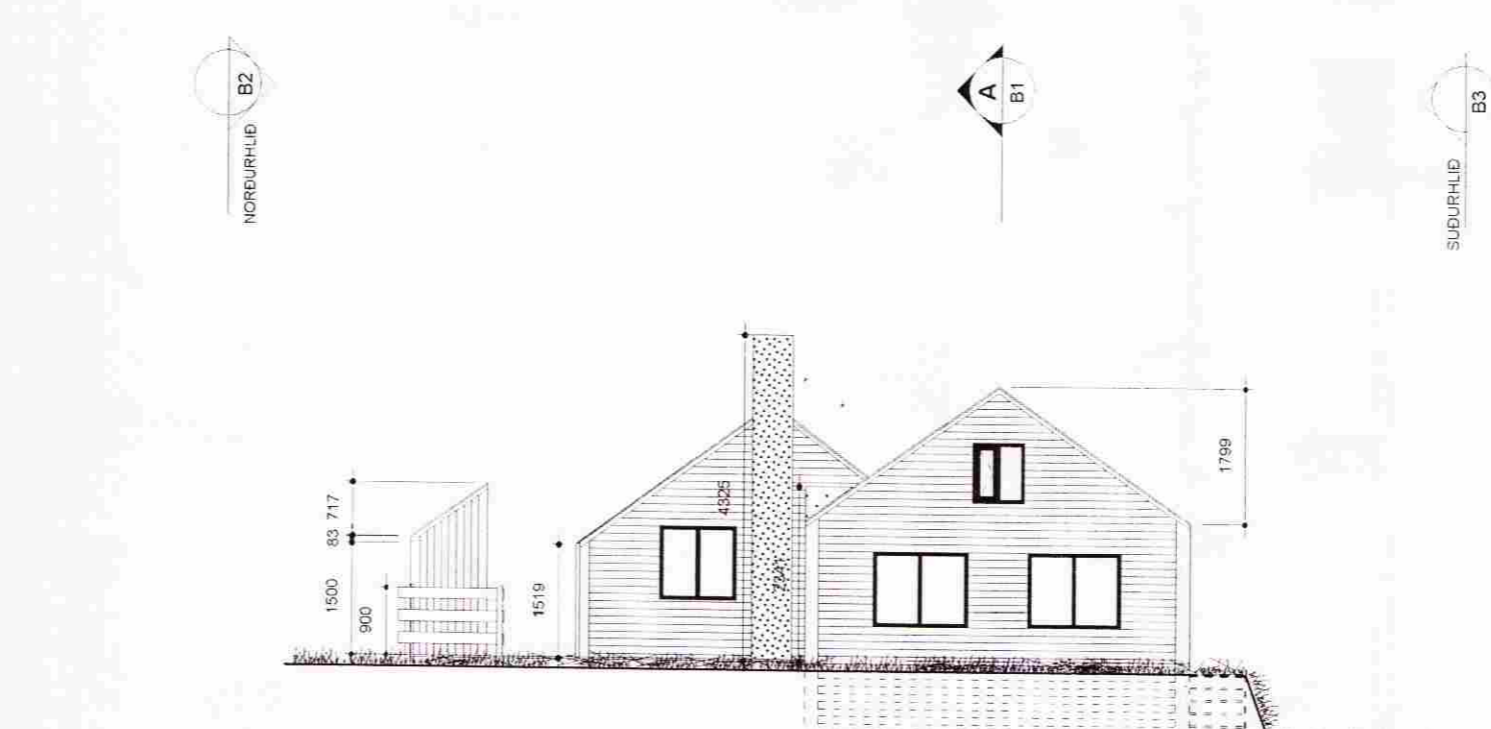

ÚTLIT VESTUR



Ásdís Helga Ágústsdóttir

breyting dags. lysing teikn.

verk: SUMARH.NR.220-9614 NESJAR,GRAFNINGSH.
 verkkaupi: María,Ingibjörg og Edda Hjálmarsd.
 umsjón:
 teikning: VEST.-,AUST.-,SUÐURÚTL./SNEID.CC
 mkv: 1:100
 dags.: MAÍ 1999

ÁSDÍS HELGA ÁGÚSTSDÓTTIR FAÍ

Hringbraut 121
 107 Reykjavík
 sími 5526629
 fax 5526649
 netfang yrki@islandia.is
 asdis.yrki@village.uunet.be

Ásdís H. Ágústsdóttir Arkitekt FAÍ
ÁSDÍS H. ÁGÚSTSD.

verk nr. teikn. nr. breyting
 B3