



Sumarhús í Nesjar, Grafningshreppur m. 1:50

*Sumarhús
í Nesjar
H. S.*


Bl. nr 2

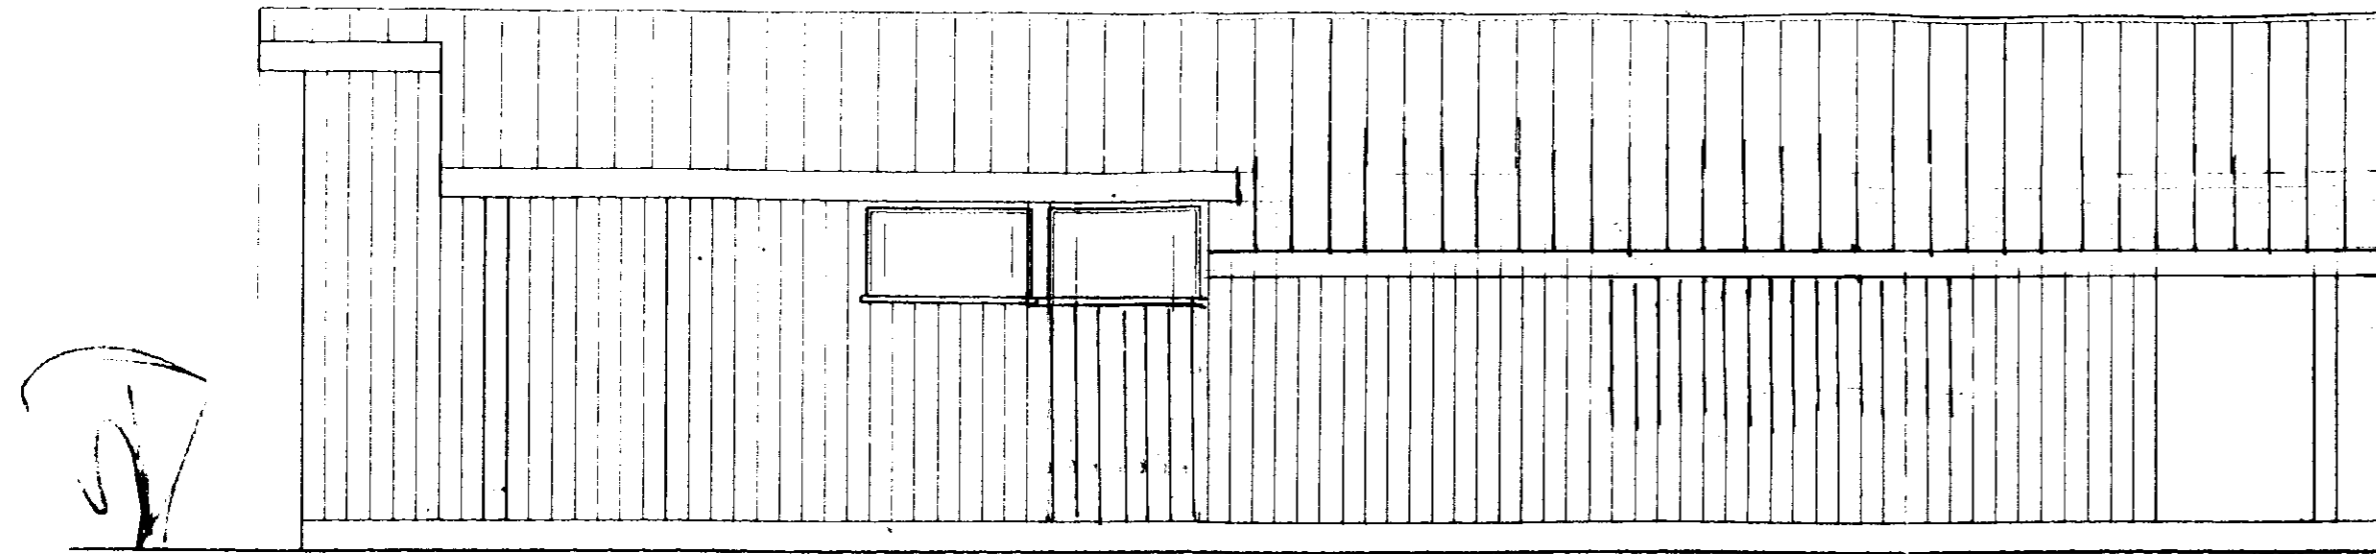


Vestur

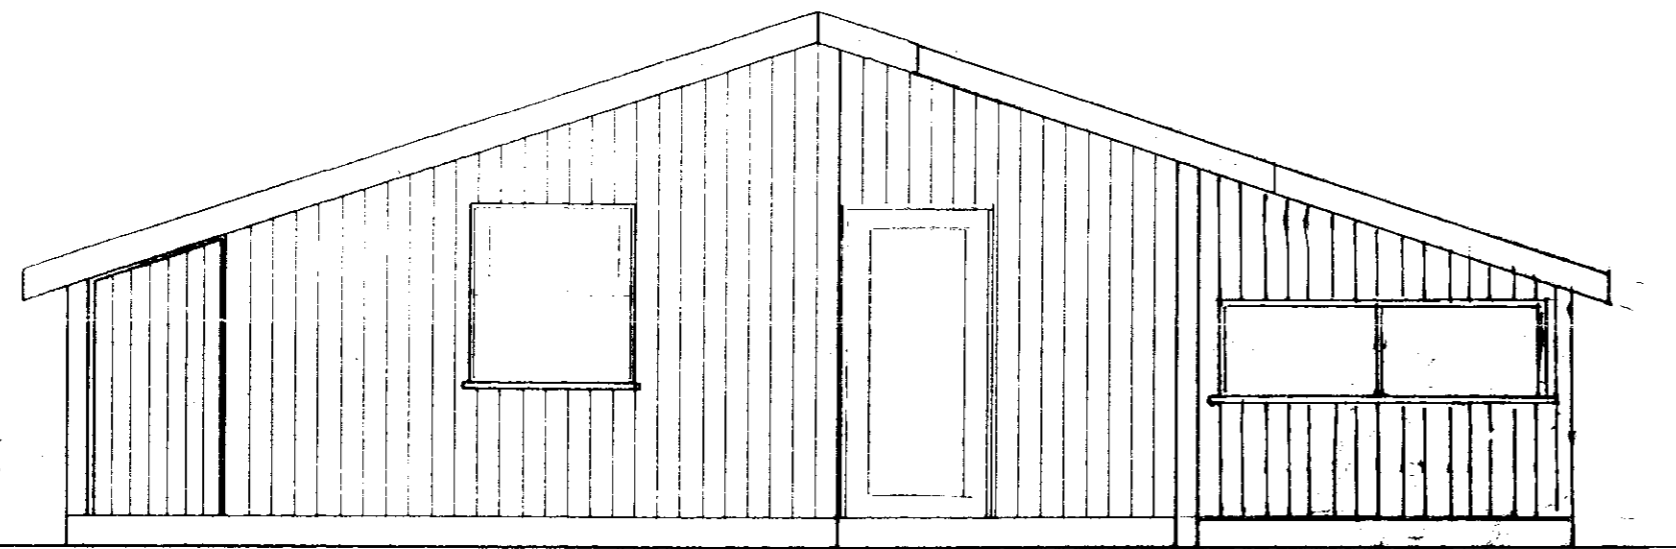

Norður

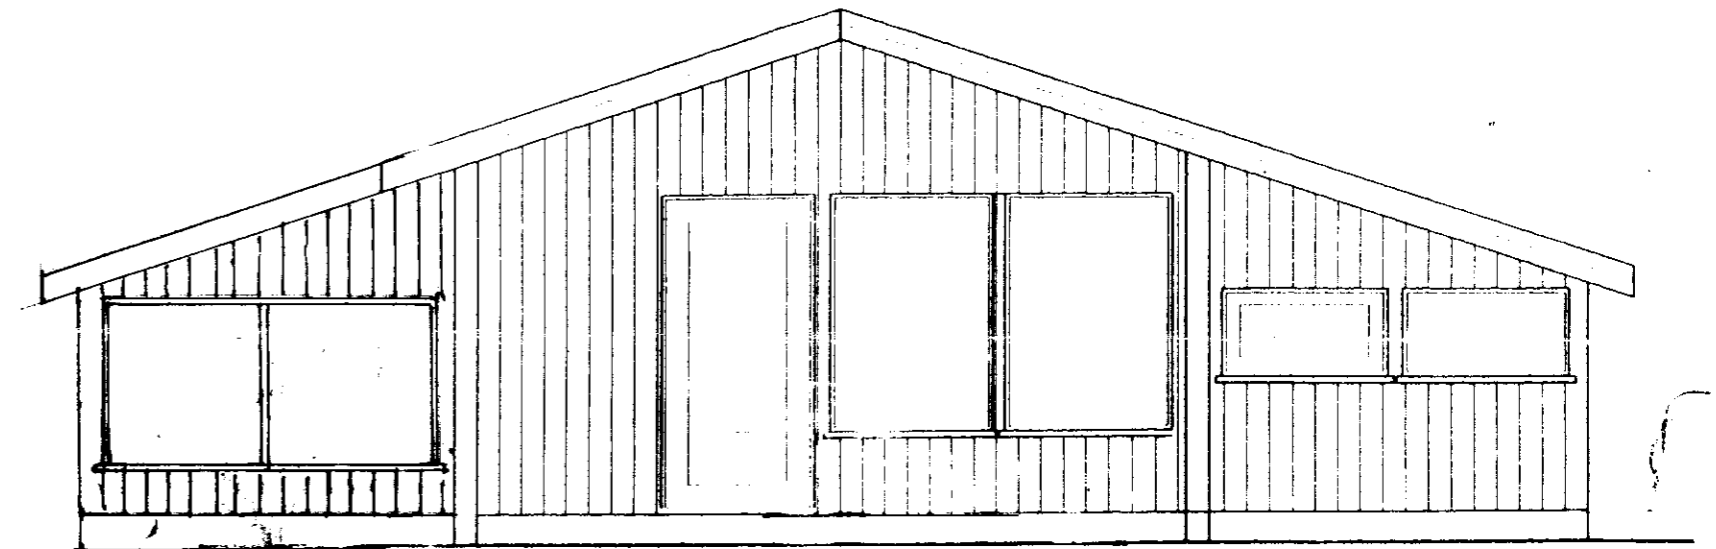

Suður

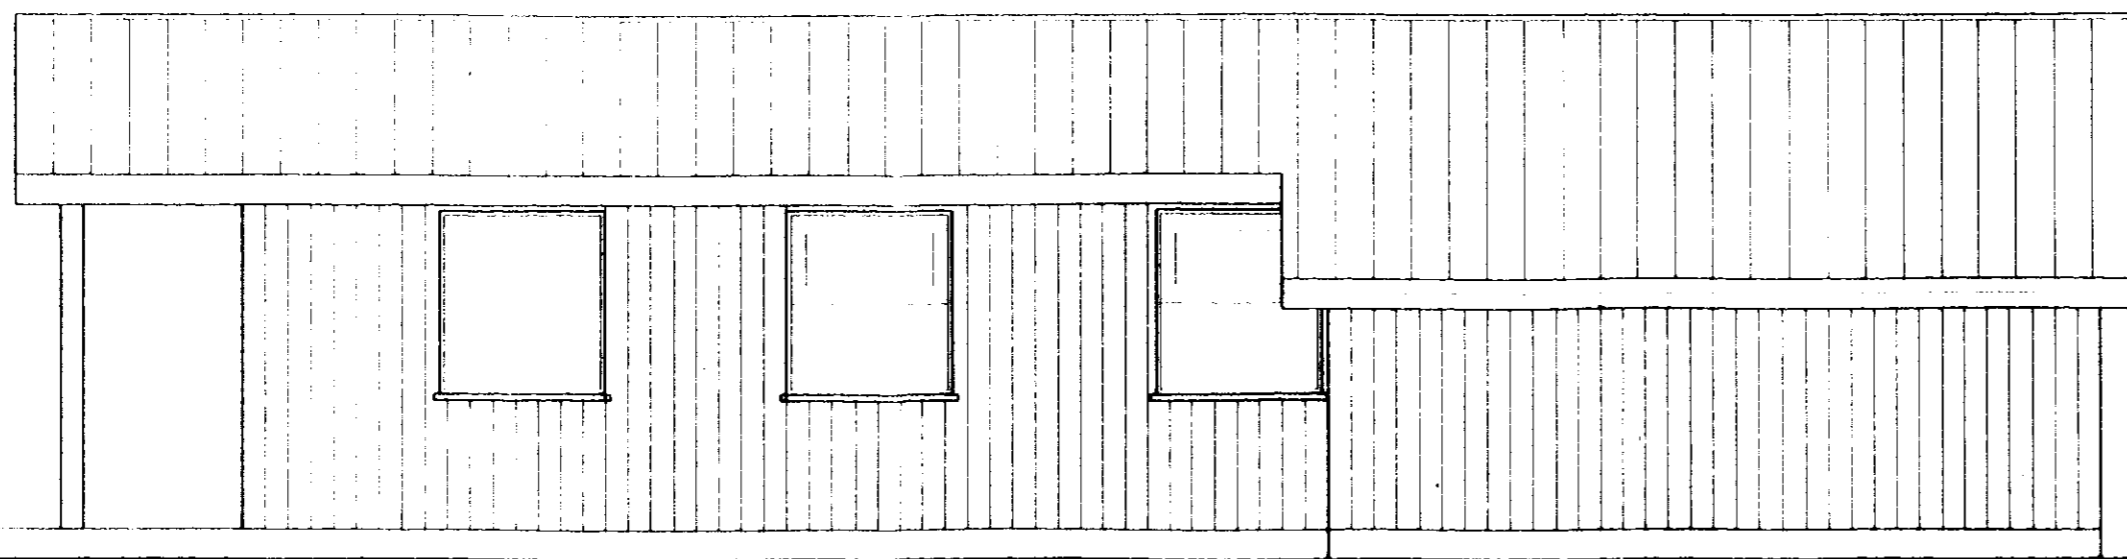

Astur

R. 6.10. 2001
Hallgr. Sandholt 310186-7519

H.S.