




SAMPYKKT
 25 JAN. 2012
Josef Reynis
 Byggingafræði, uppáv. Árnessjón og Flóahv.

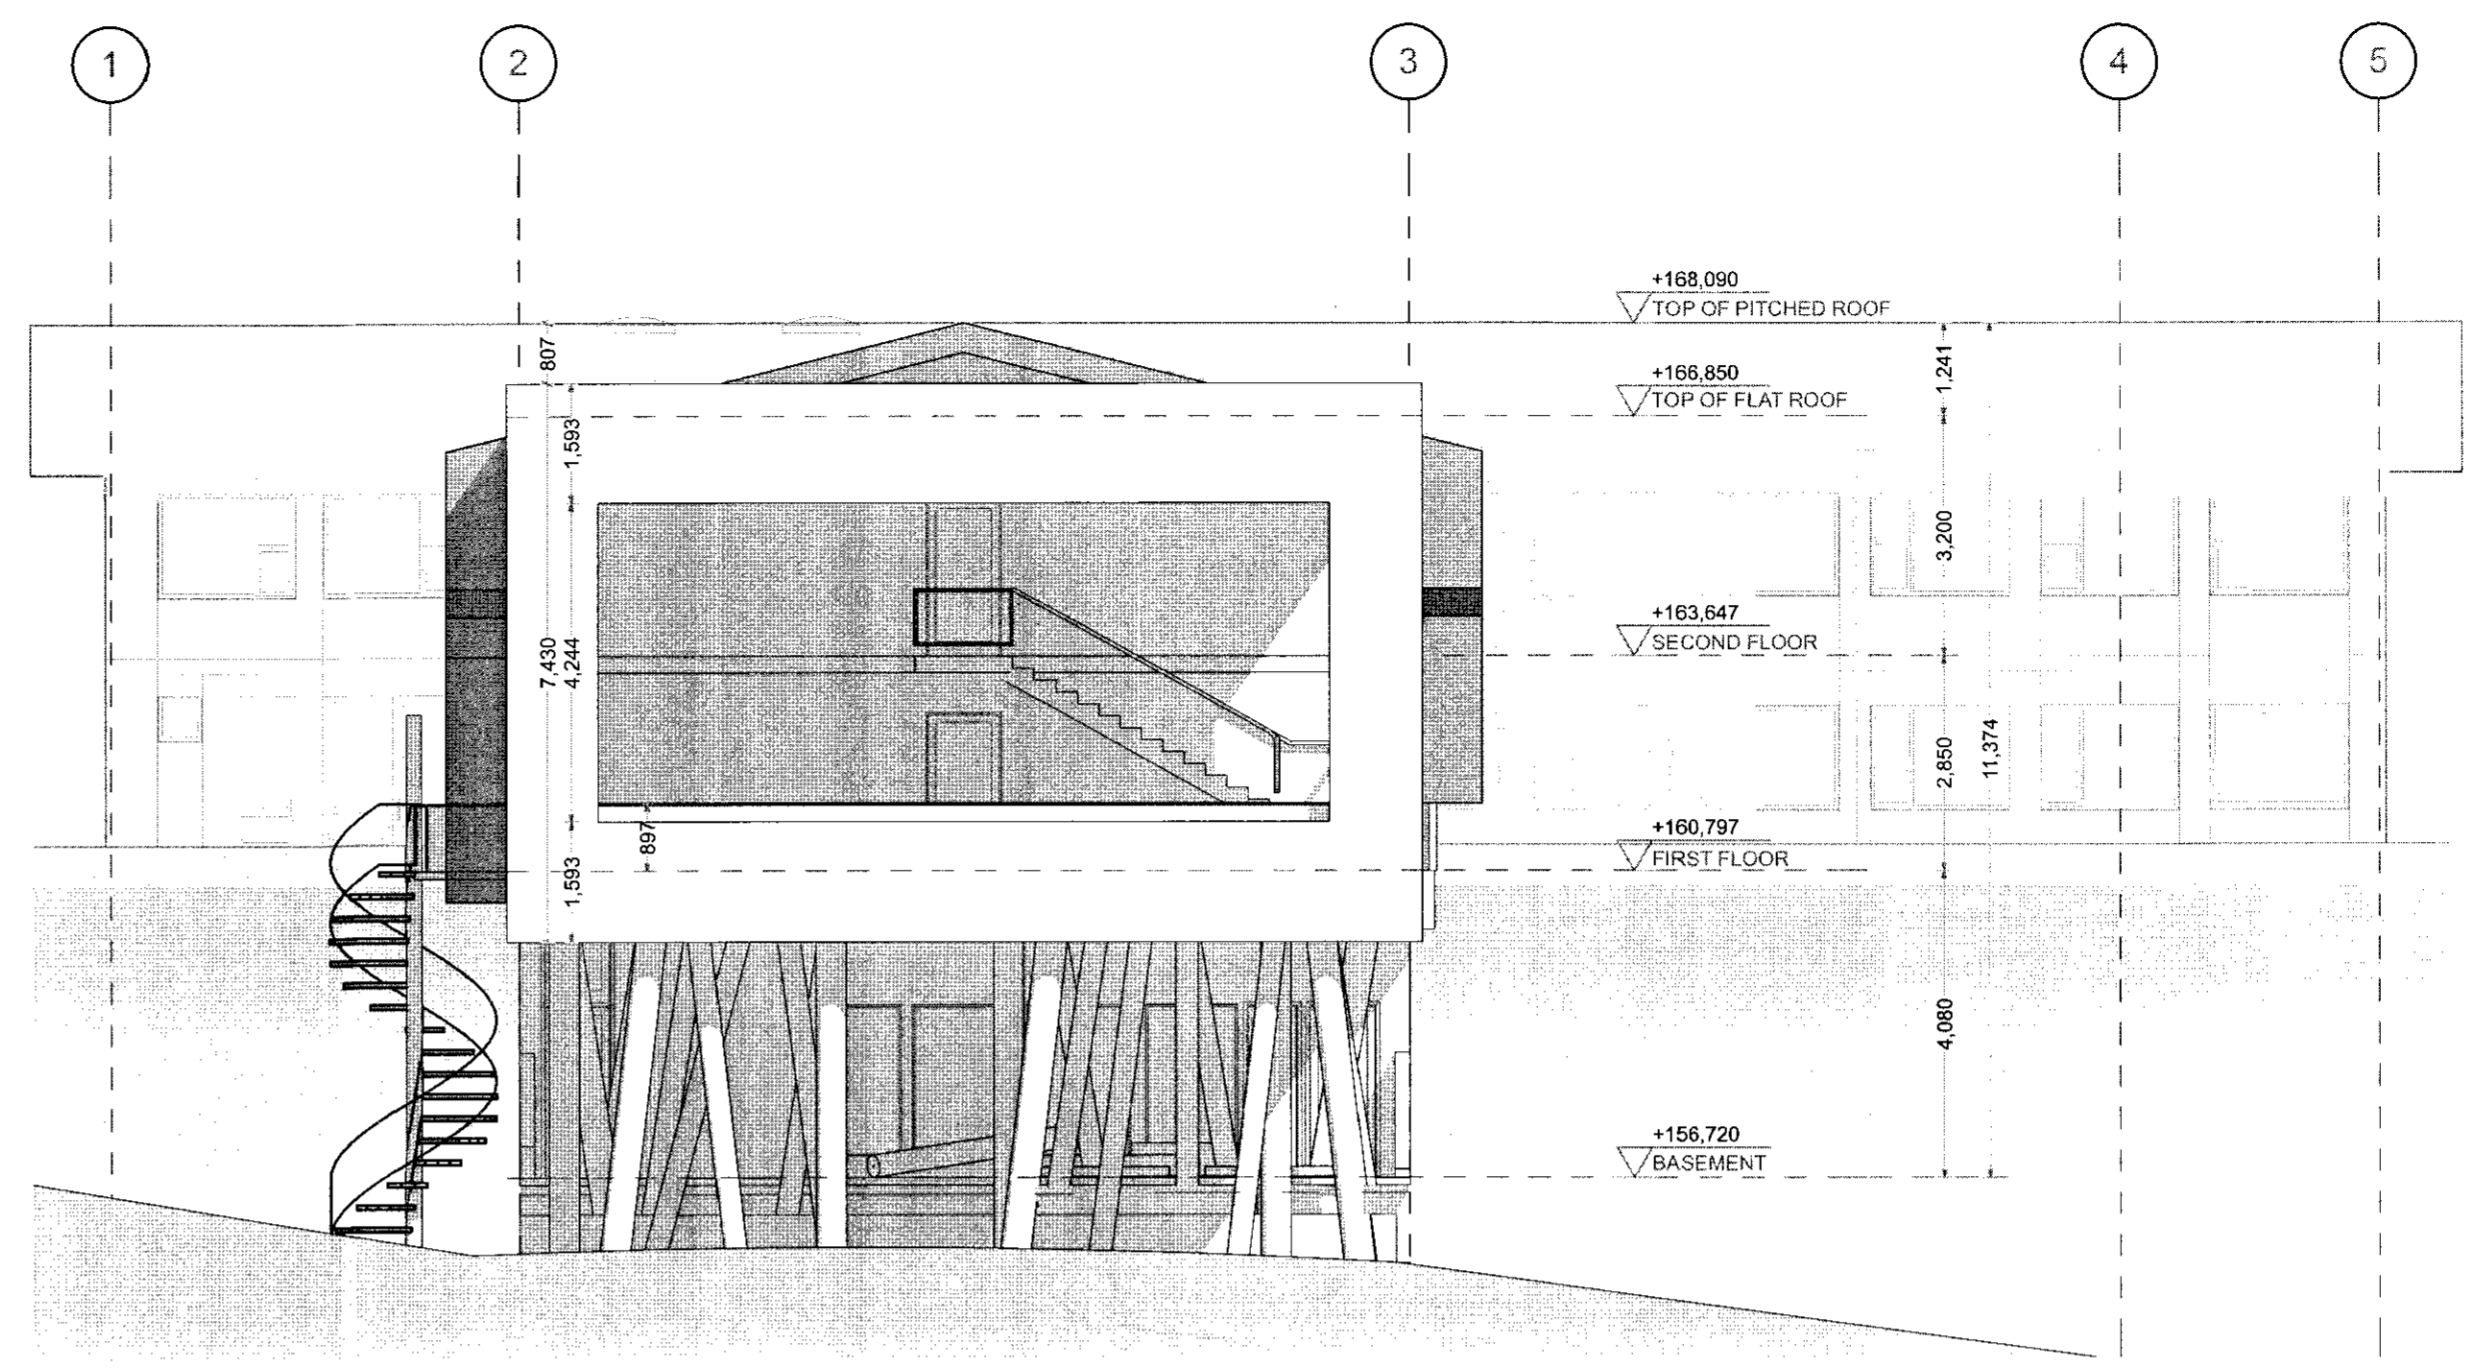

A-02 ÚTLIT SJÓ-ÁUSTUR

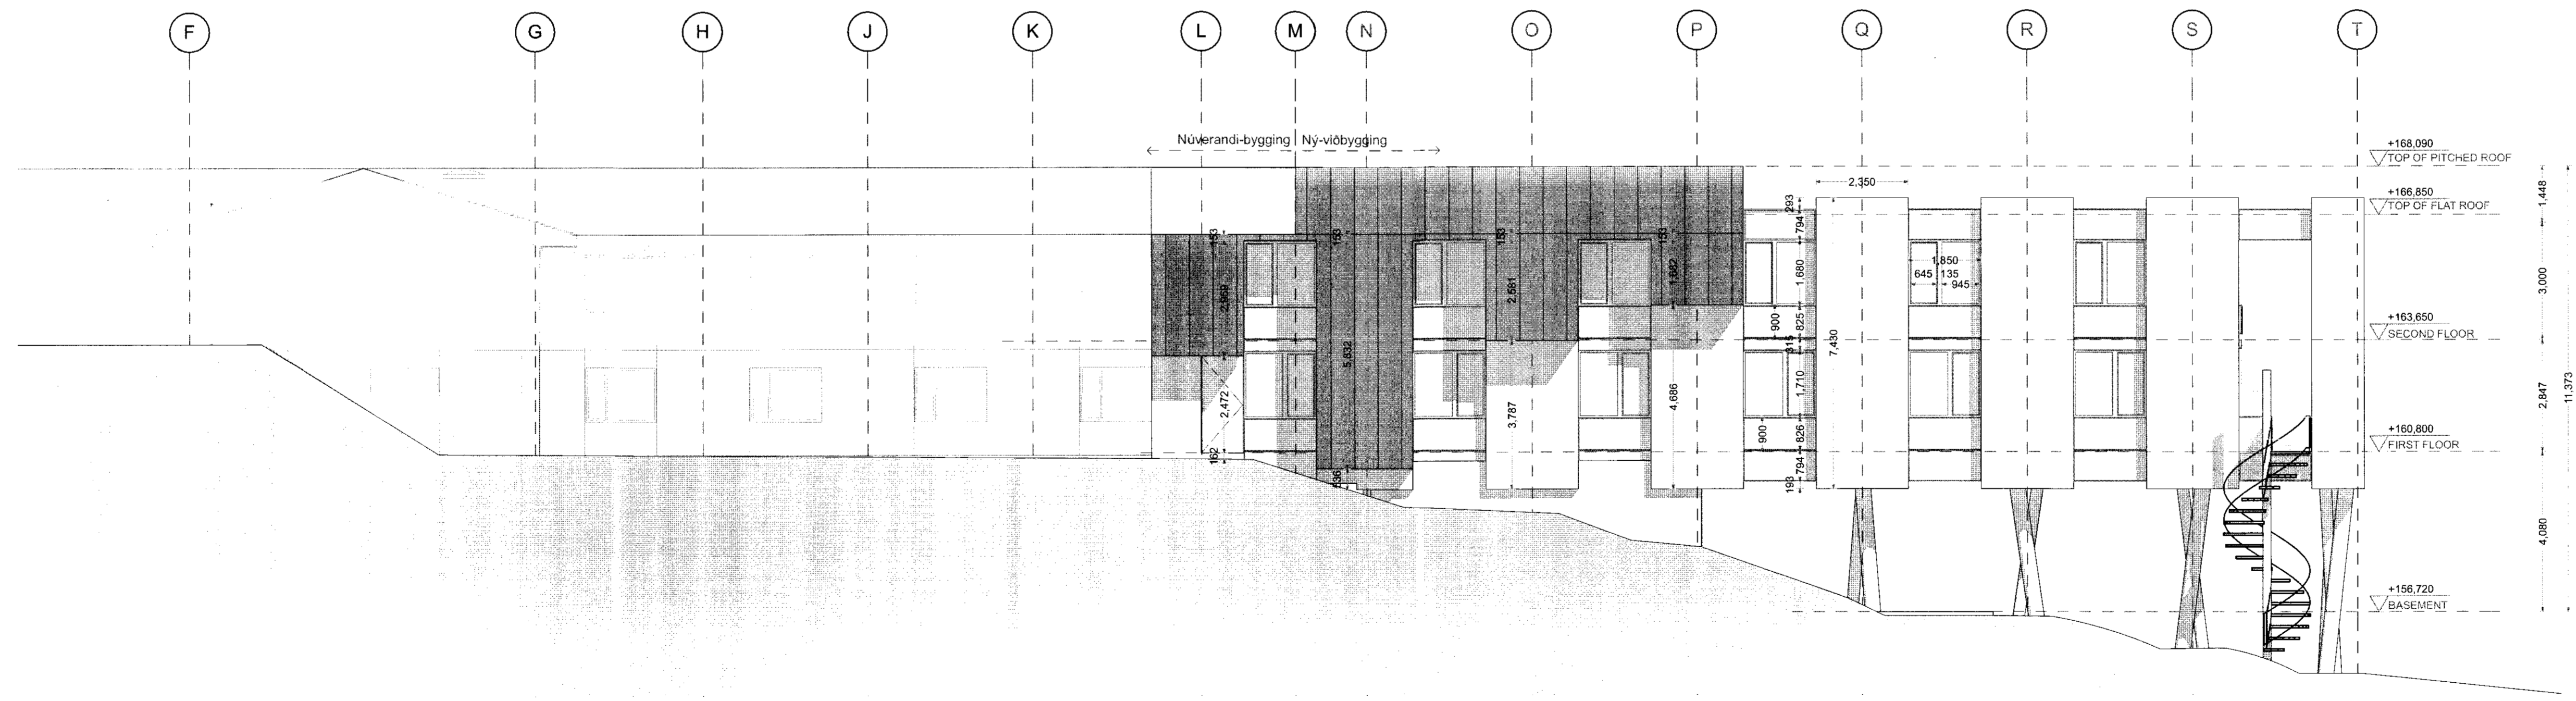

ÚTLIT SJÓ-VESTUR

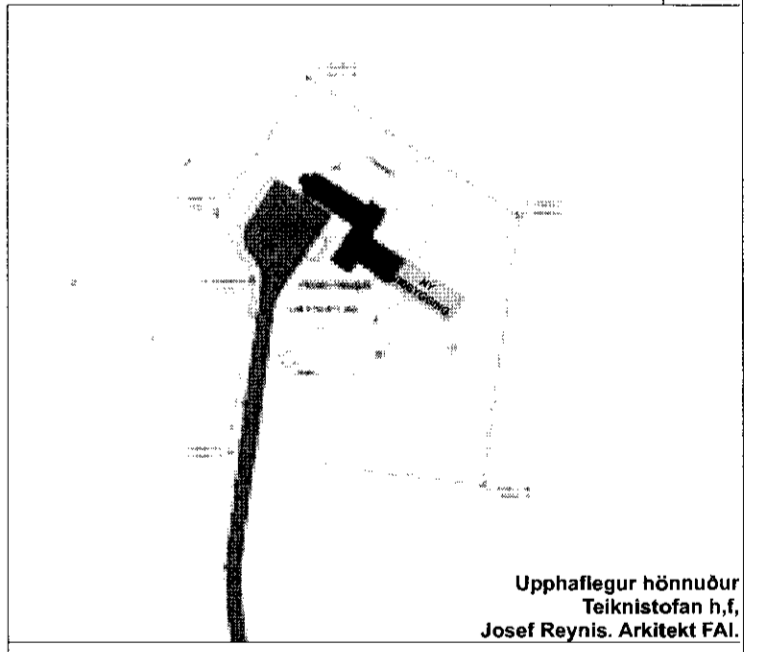

Upphaflegur hönnuður
 Teiknastofan h.f.
 Josef Reynis, Arkitekt FAI

Útgáfa; 1/27/12

Hönnuður:	
Verkefni: Hotel Hengill	
Eigandi:	#Client
Verkefni:	Hotel Hengill
Telknað:	EG
Yfirfarid:	TTH
MINARC	Mkv. 1:100
tryggvi thorsteinsson ala associate	Dags: 1/27/12
erla dökk ingjaldsdóttir ala associate	Breyting:

ÚTLIT

A.07.1

Undirskrift: *Óskar Þór Óskarsson*
 Óskar Þór Óskarsson, kt 190964-3889