




Grunnmynd  
1:50

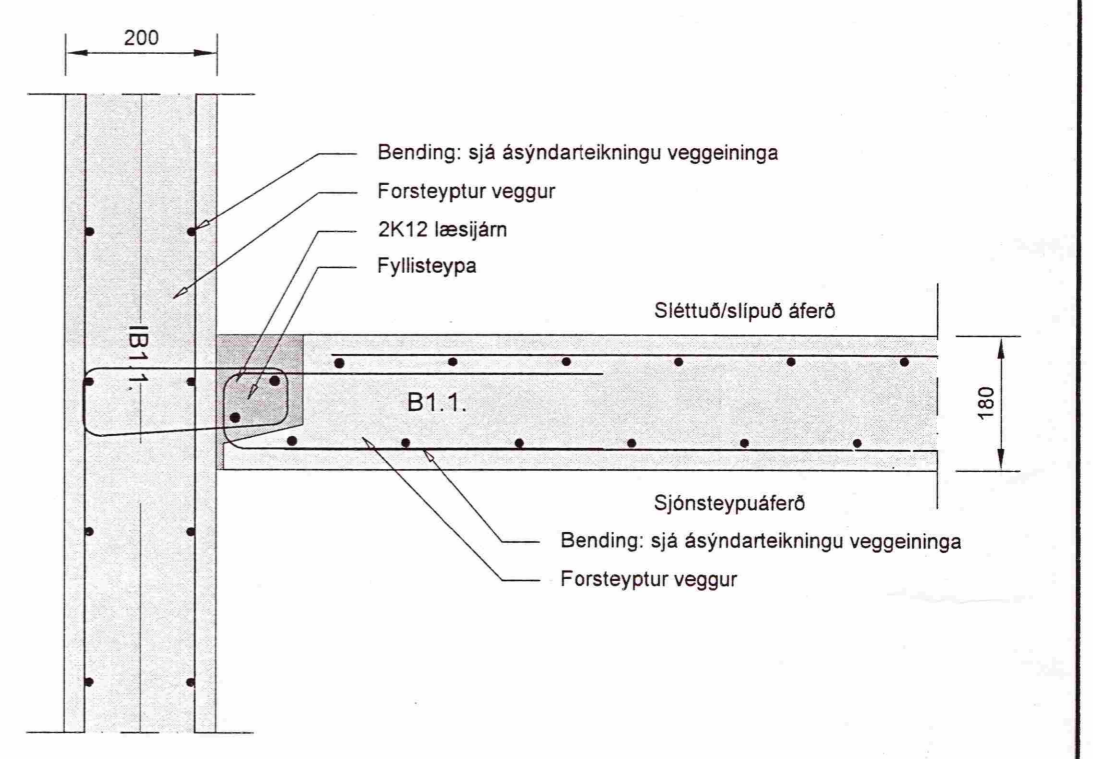


6 -  
110/110 1:10

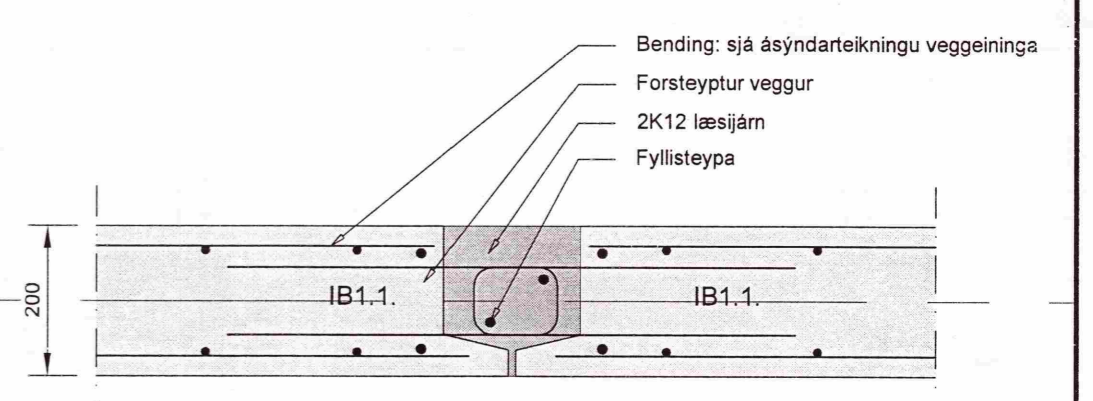


7 -  
110/110 1:10

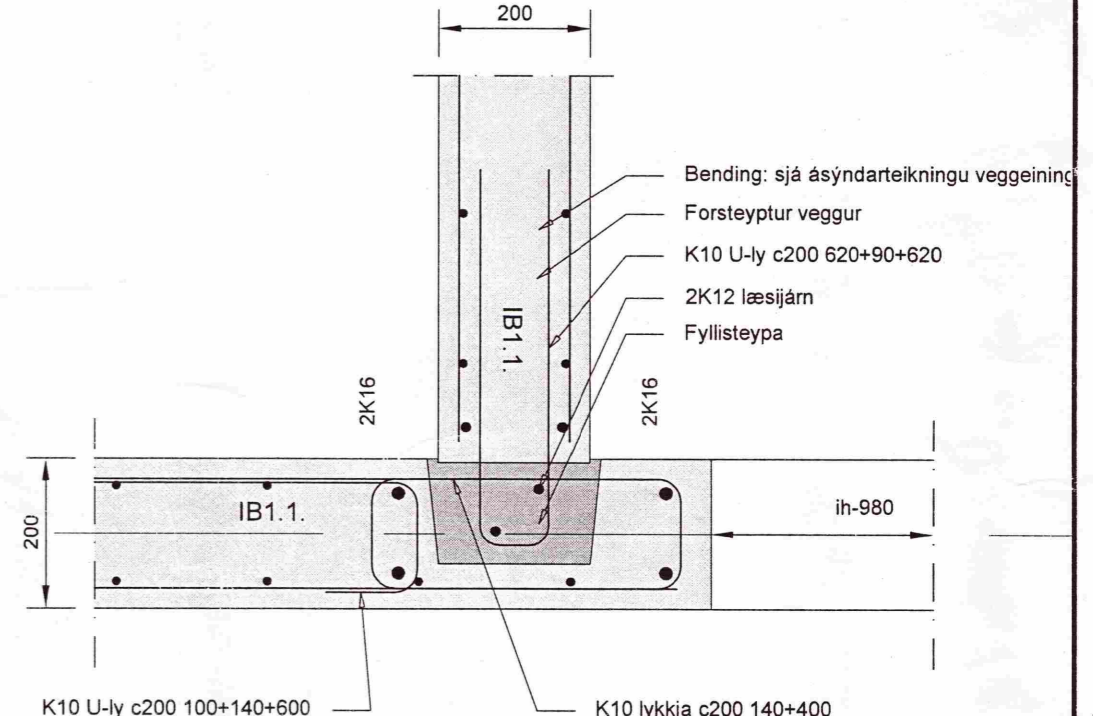


8 -  
110/110 1:10

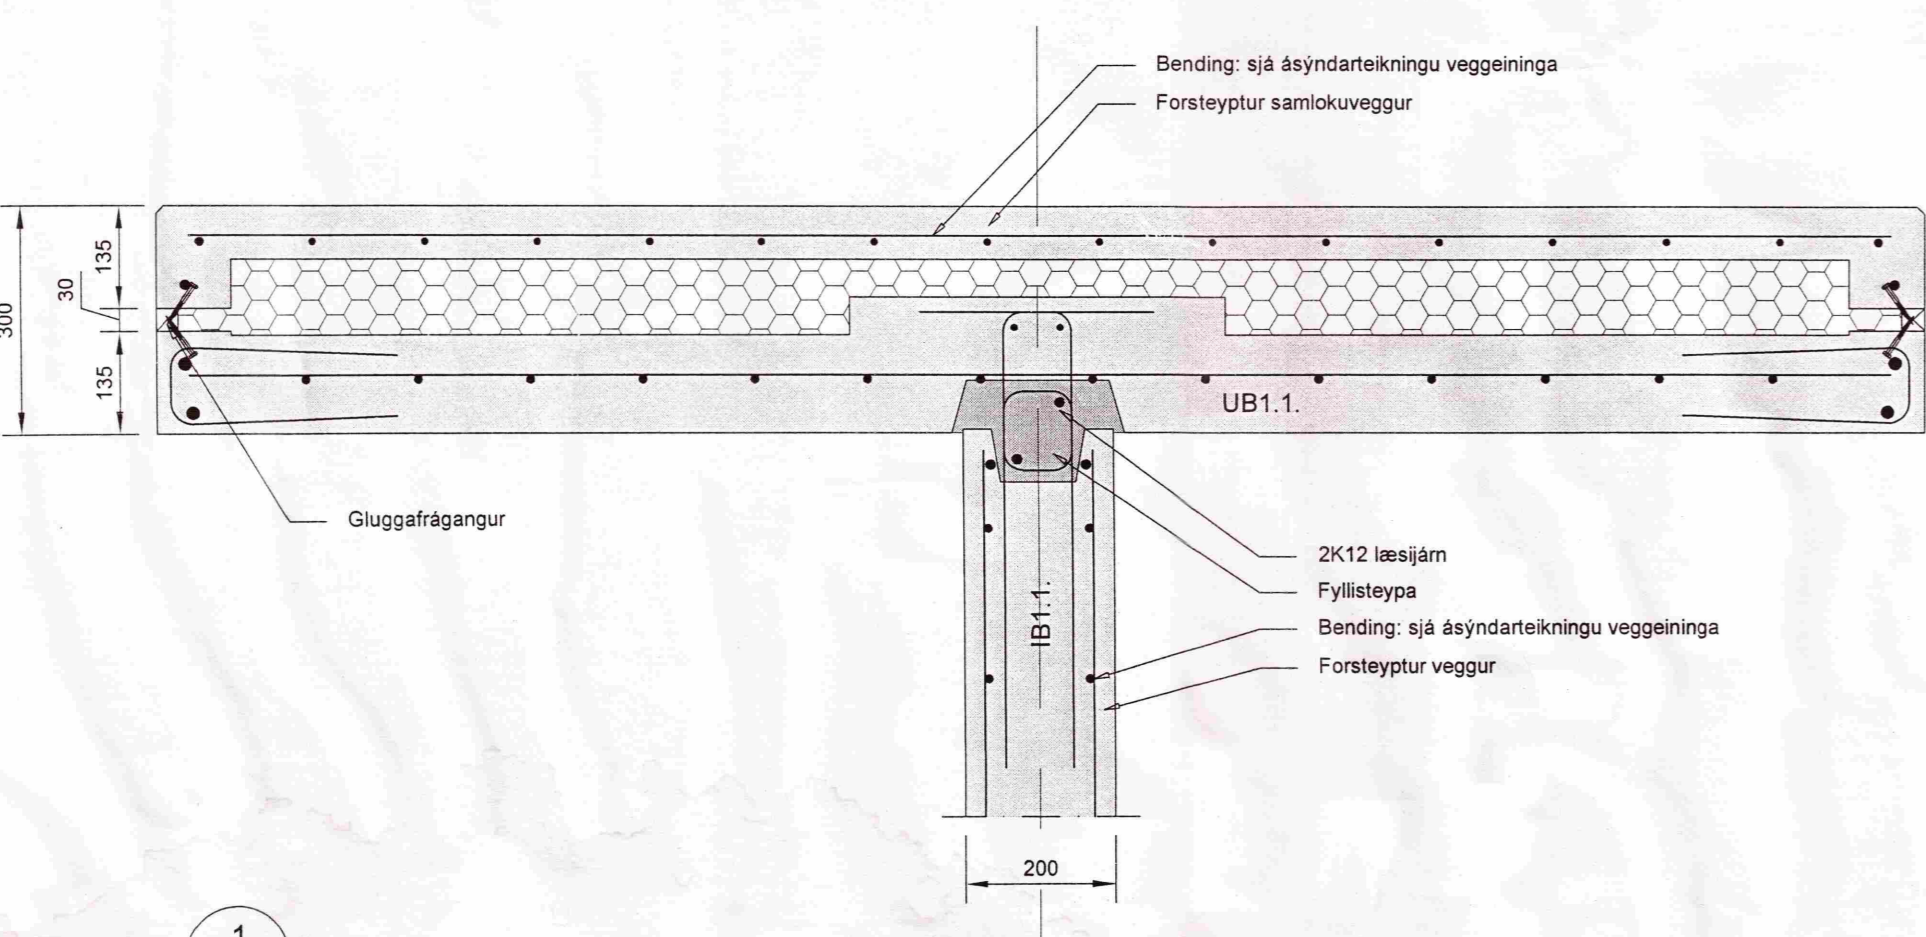

1 -  
110/110 1:10

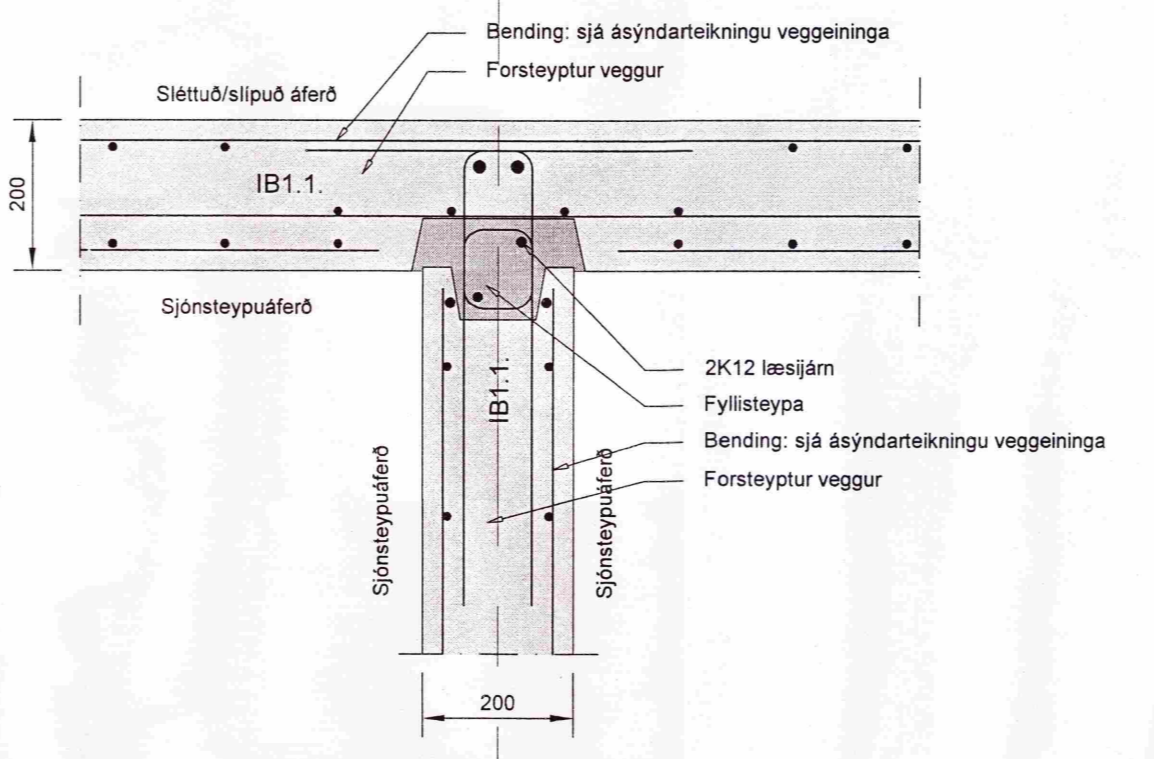

2 -  
110/110 1:10

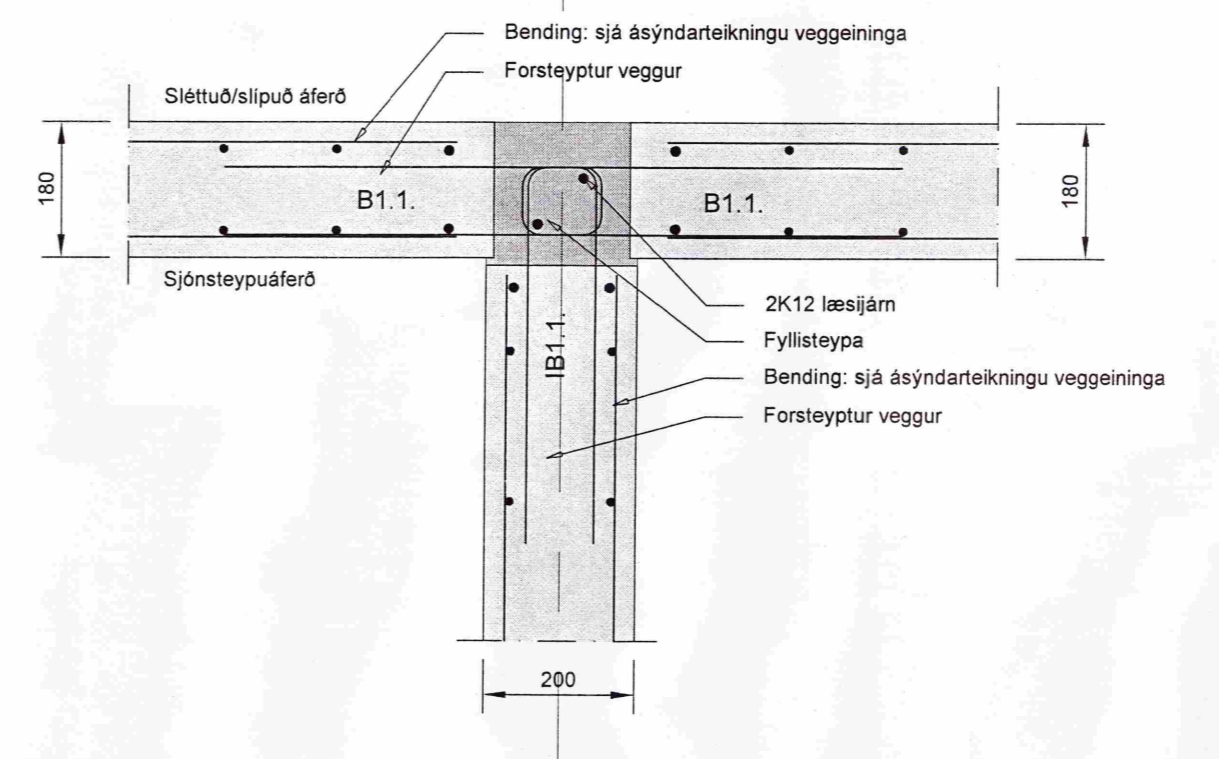

3 -  
110/110 1:10

ÖLL MÁL ERU Í mm OG HÆÐARKÓTAR ERU Í m

Uppf. B01	Skýring: Byggingartekning	Dag: 07.05.12	Hanna: BHVGK
Dags undirskrift: <i>Nafn og kt. samræmingarmanns:</i>			
Undirskrift samræmingarmanns:			
Nafn hönnuðar (Búðarveki): Teiknistofan Óðinstorgi, Óðinsgötu 8, 101 Reykjavík Vífill Óðsson Kt. 101238-5069 Netfang: to@to.is Gústaf Vífilsson Kt. 231163-5069 Netfang: gusti@to.is			
Undirskrift og kt. hönnuðar: <i>Binnfaðinn 100465388</i>			
Nafn hönnuðar (Búðarveki): Bergþór Helgason Kt. 270474-4899 Netfang: beggi@bmvalla.is Guðjón Kjartansson Kt. 1041060-7219 Netfang: gudjonk@bmvalla.is		Kt. 450510-0680 - Bilsdóttir 7 - 110 Reykjavík - Sími: 412-5000 - Fax: 412-5001	
Undirskrift og kt. hönnuðar: <i>Fh. BM Valliá Bergþór Helgason 270474-4899 BTH</i>			
Blaðstærð: A1	Máv: 1:50	Teiknað: GK	Dag: 07.05.12
Vax: <b>Hótel Hengili, Nesjavöllum</b> Hótel Grunnmynd veggir 1.hæð Delli og Snúð			Yfirsk: <b>B110</b> vax: DS12-002