

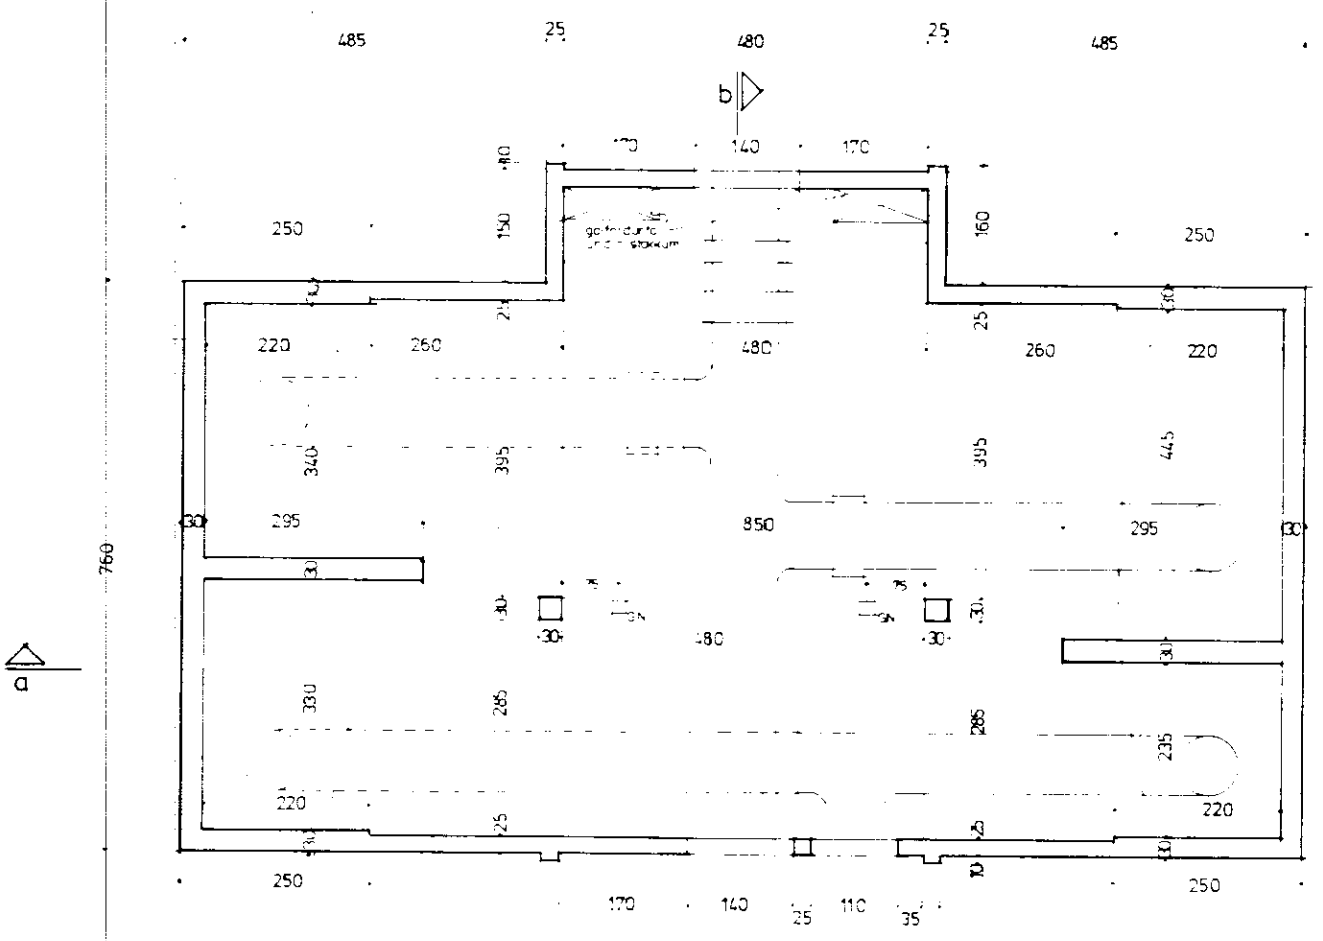



TEIKNISTOFAN H.F. ARMÚLA 6  
 Gætt. 21/7 '88  
 H. Ármúla

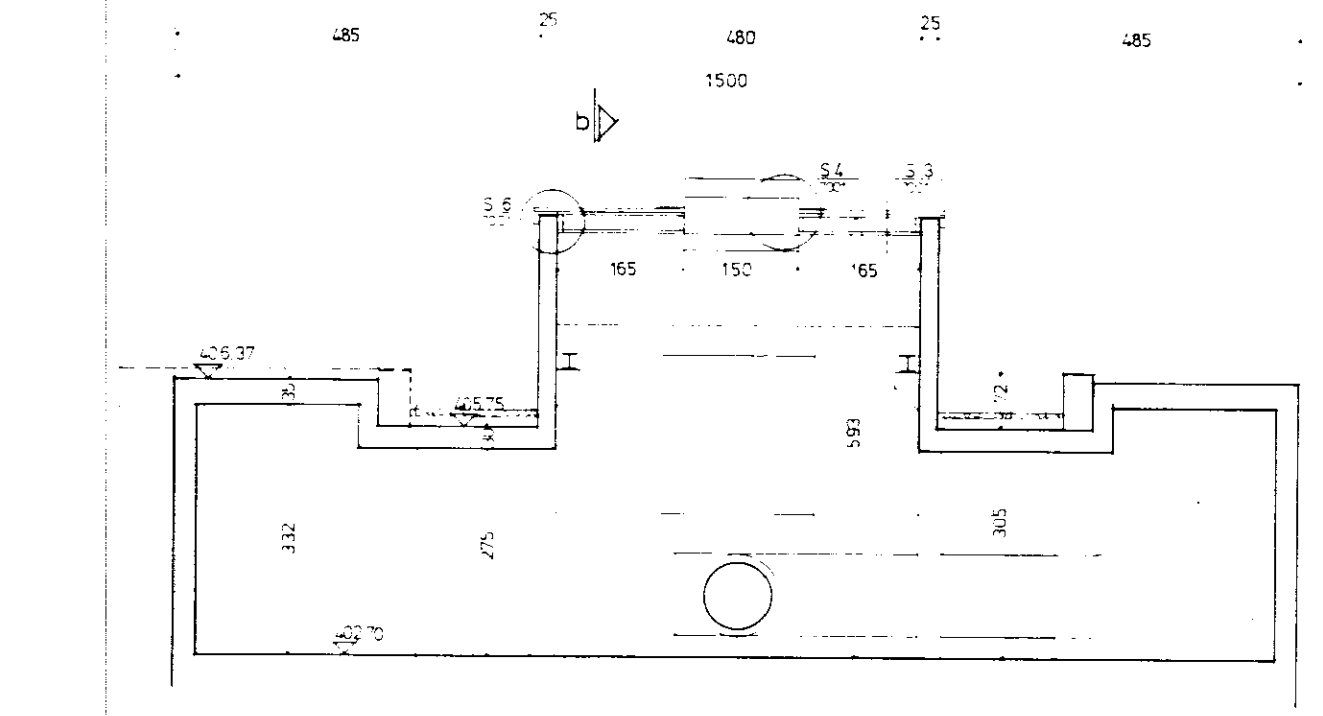

grunnmyndir

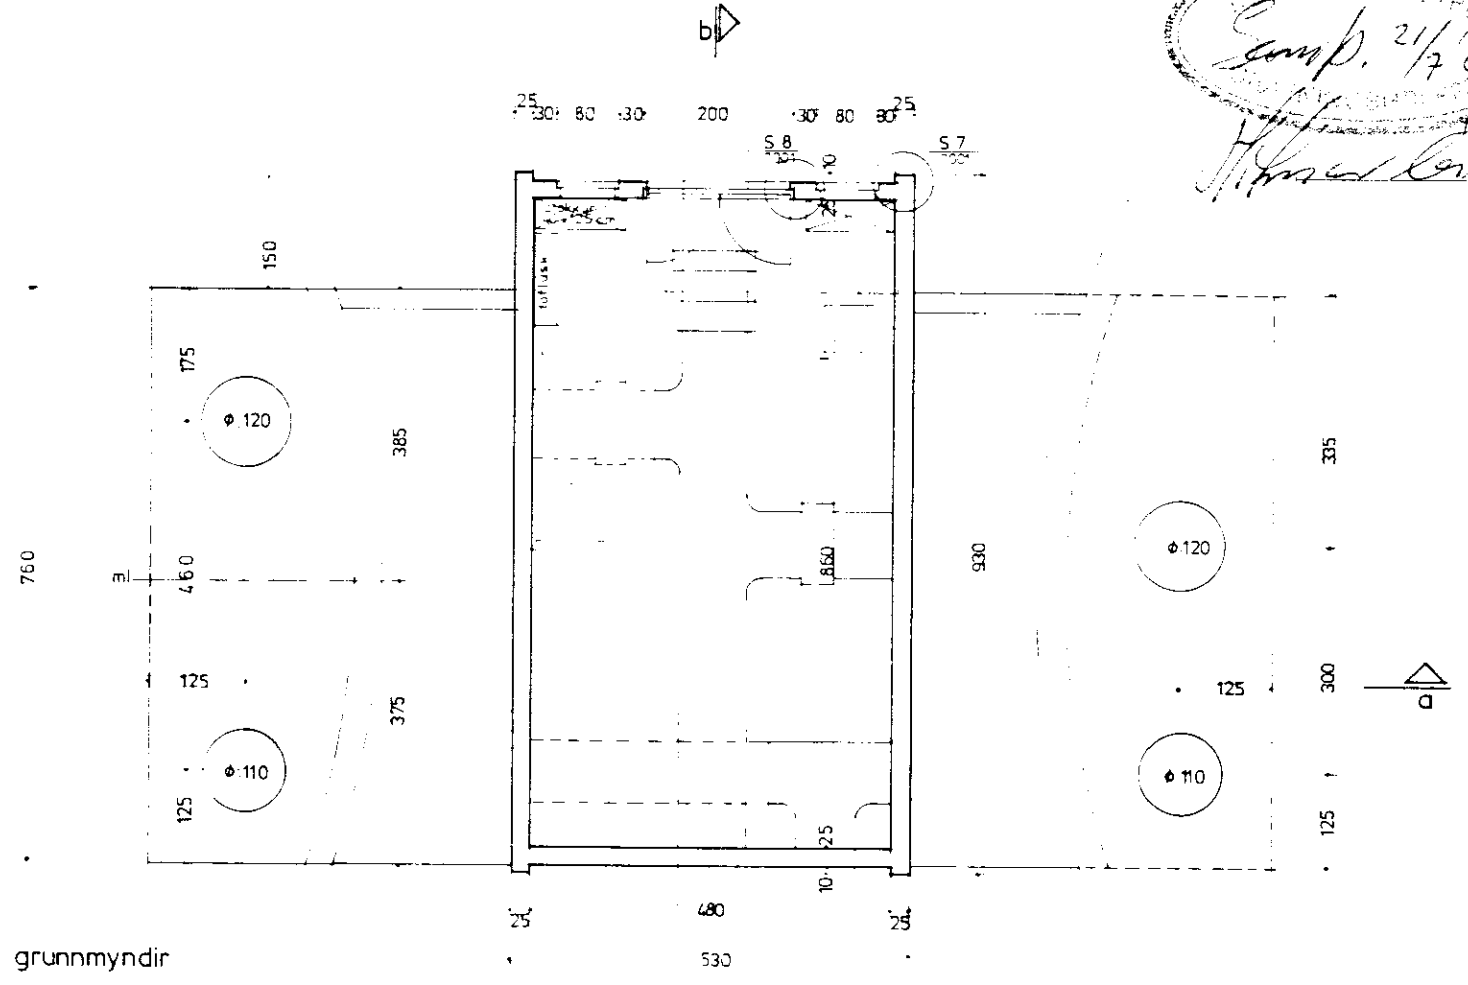

sneiding a a

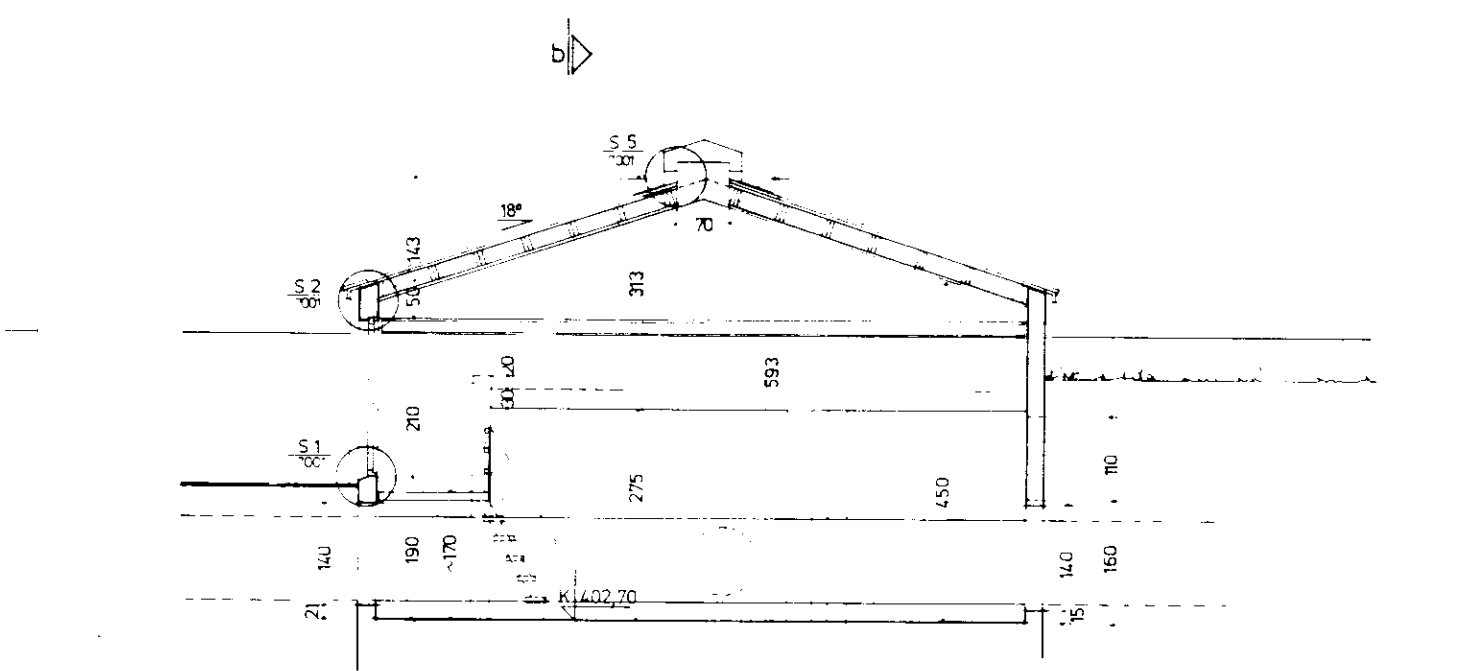

sneiding b-b