




1

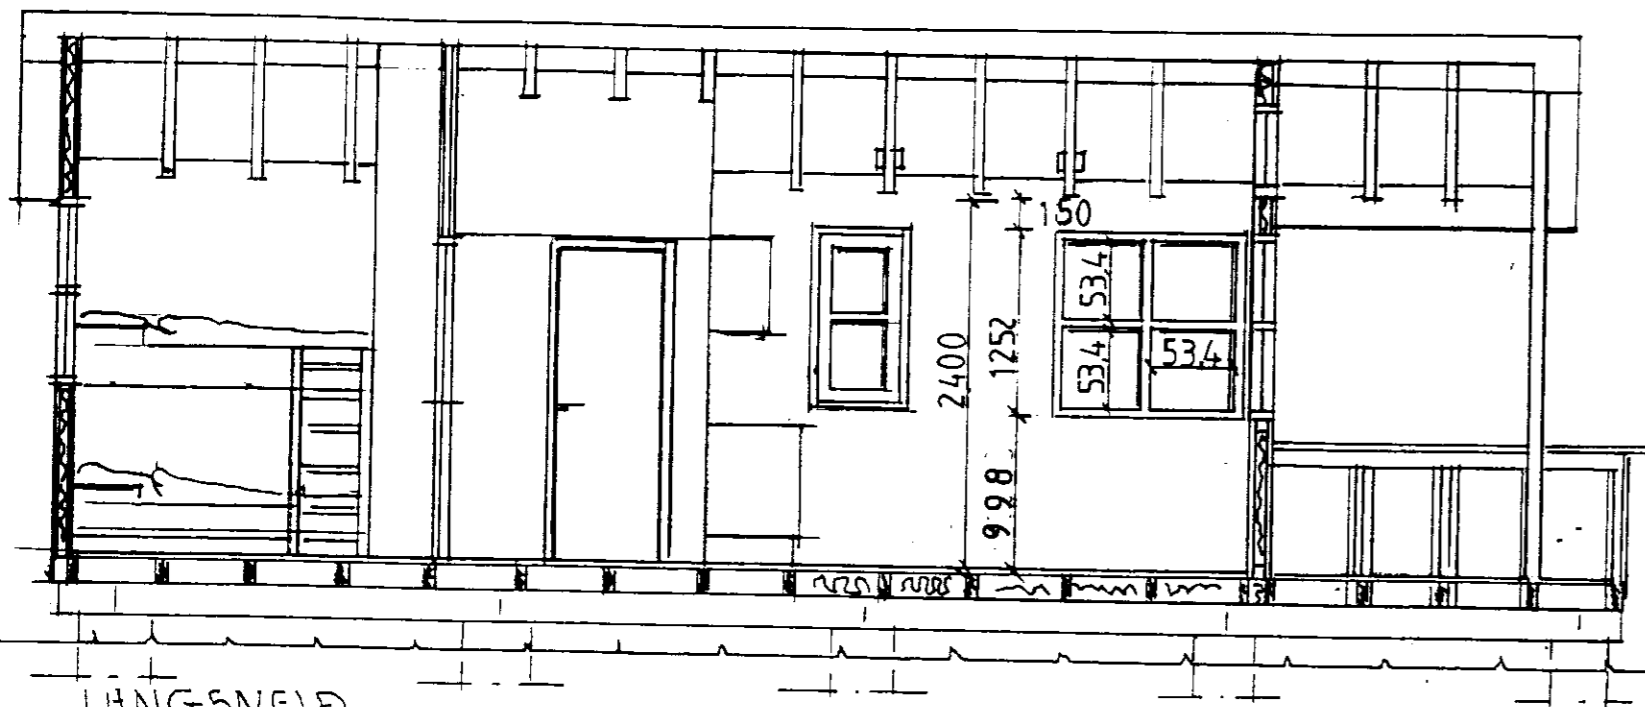

LANGSNEIÐ

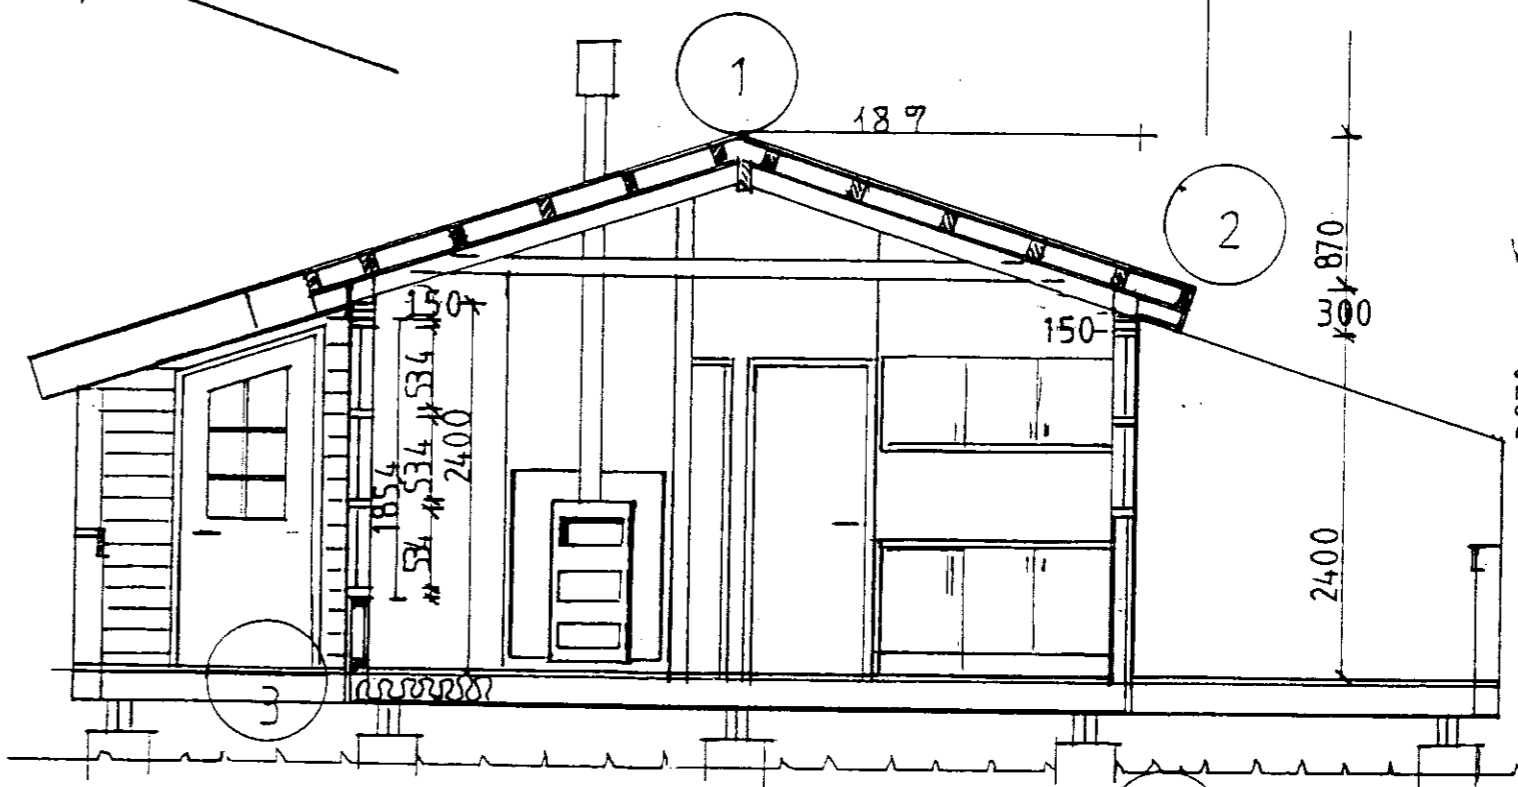

SNEIÐING

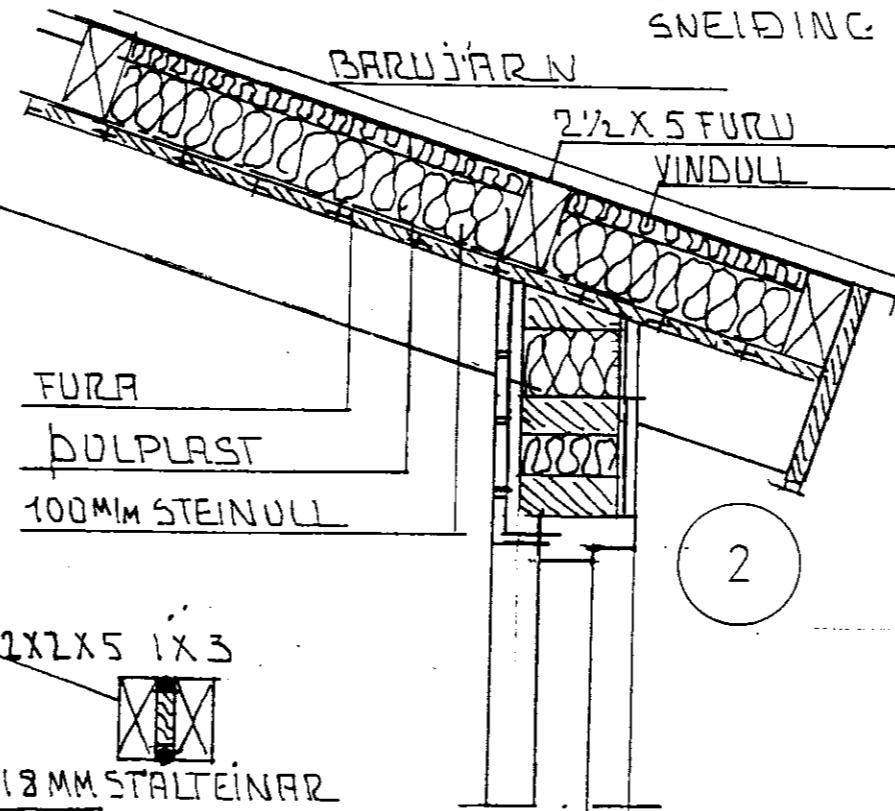

BARUJÄRN

2 1/2 X 5 FURU
VINDULL

FURU
ÞULPLAST
100MM STEINULL

2 X 2 X 5 I X 3
18MM STALTEINAR

20MM RÞ SPÓNAPL

120MM STEINULL

BMF JÄRN



2 X 2 X 6

12MM STÁL

2

4

350 600 600 A A A A A A A A A A A A 150 A A A A

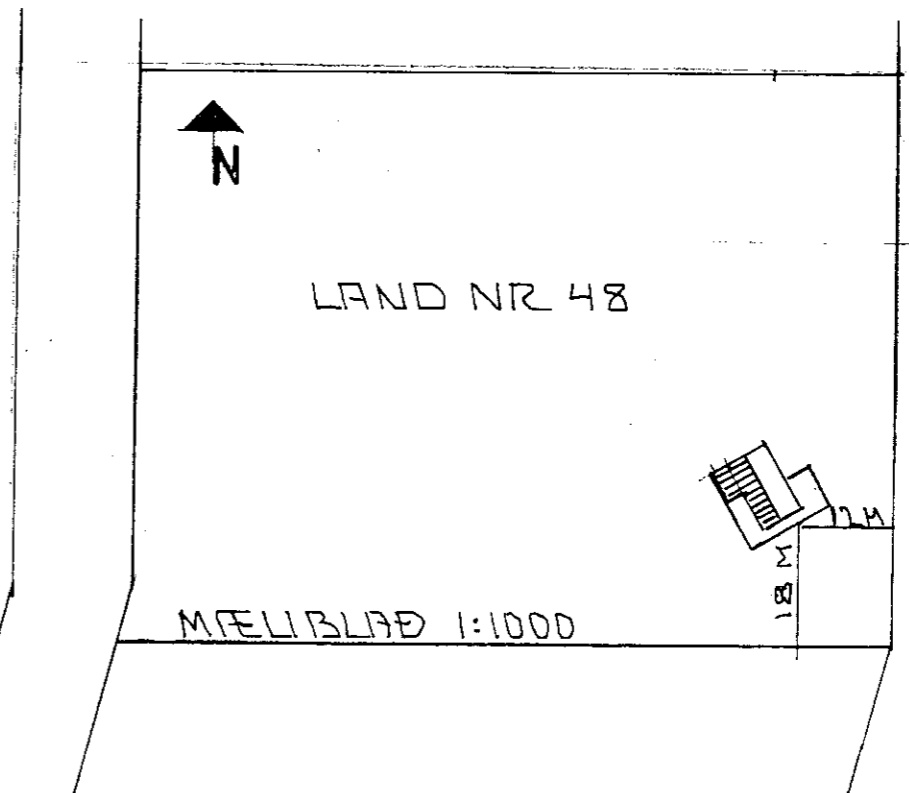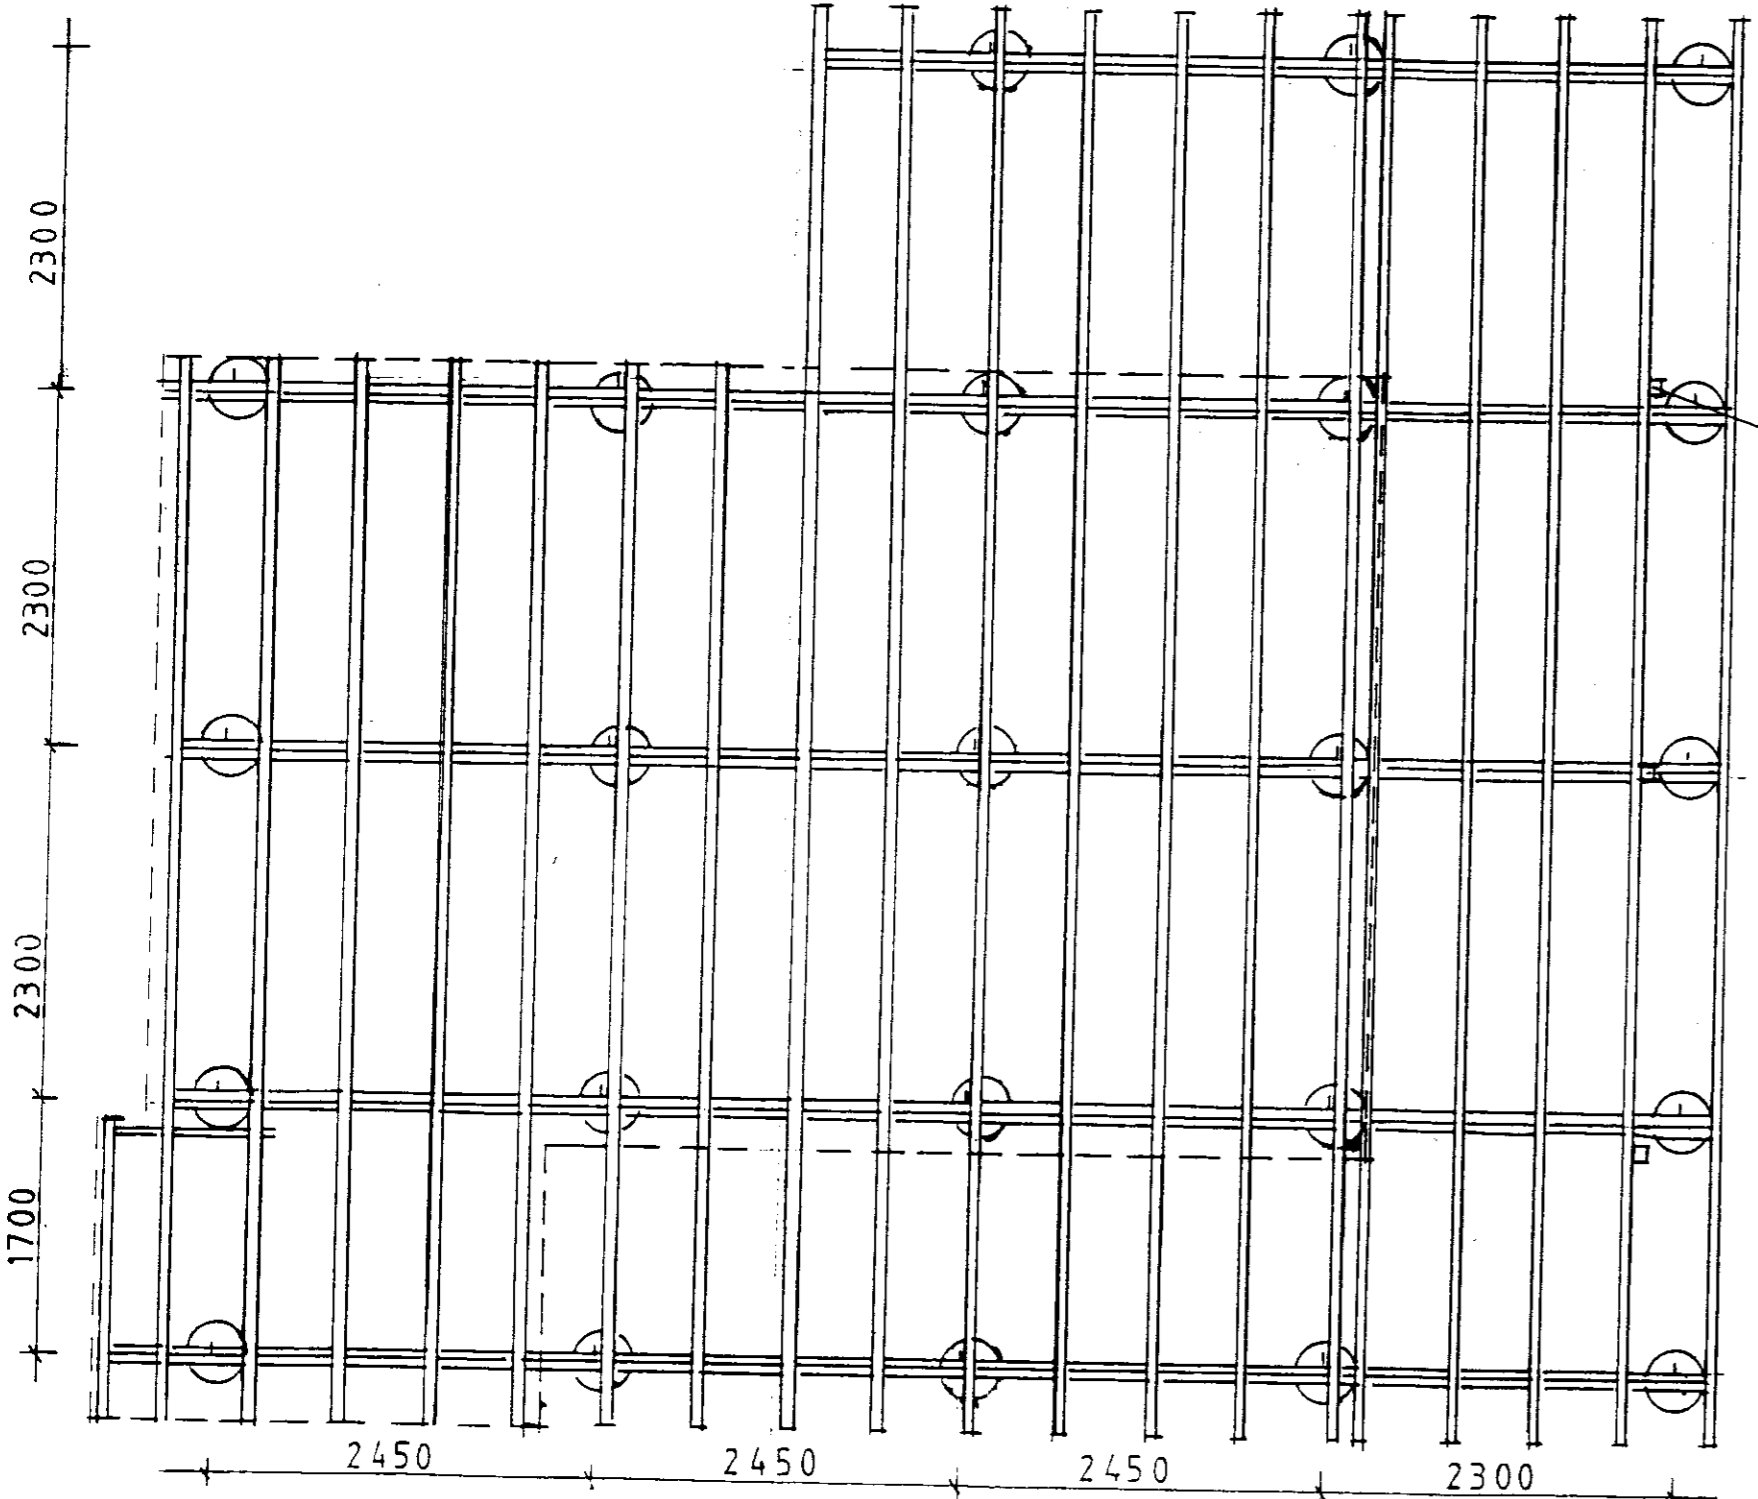

LAND NR 48

MÆLI BLAÐ 1:1000

50 X 120

SÚMARÞUSTRÖÐUR ÞRÞRGA KRISTINS SONAR
Í LANDI MINNI ÞORÐAR IGZIMS NES
KVAÐI 1:50 1:10
REYKJAVÍK 1. OKT 1991
GUNNAR G. EINARSSON ARKITEKT FHI
FELLSMULA 17 SIMI 32819