
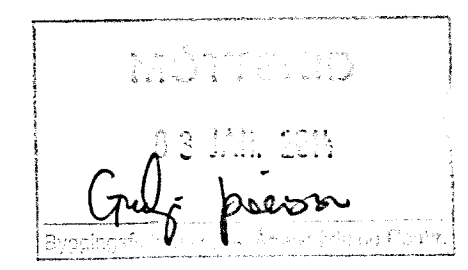
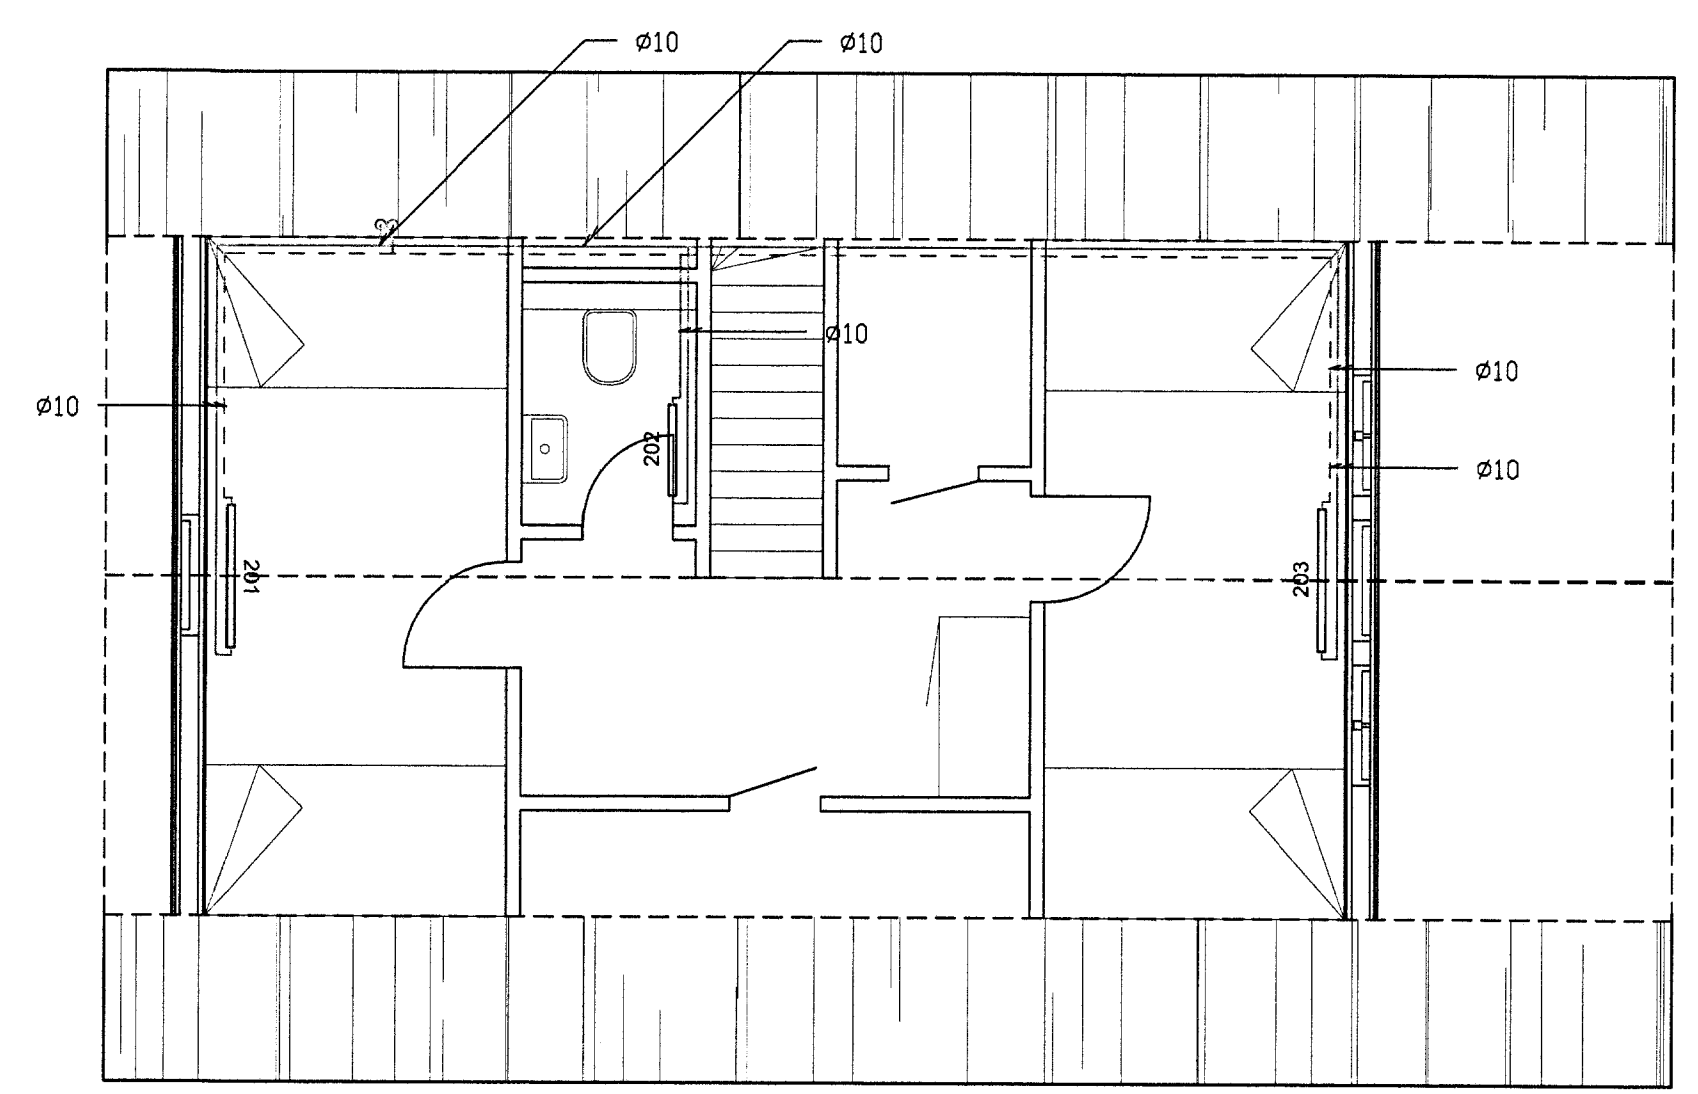
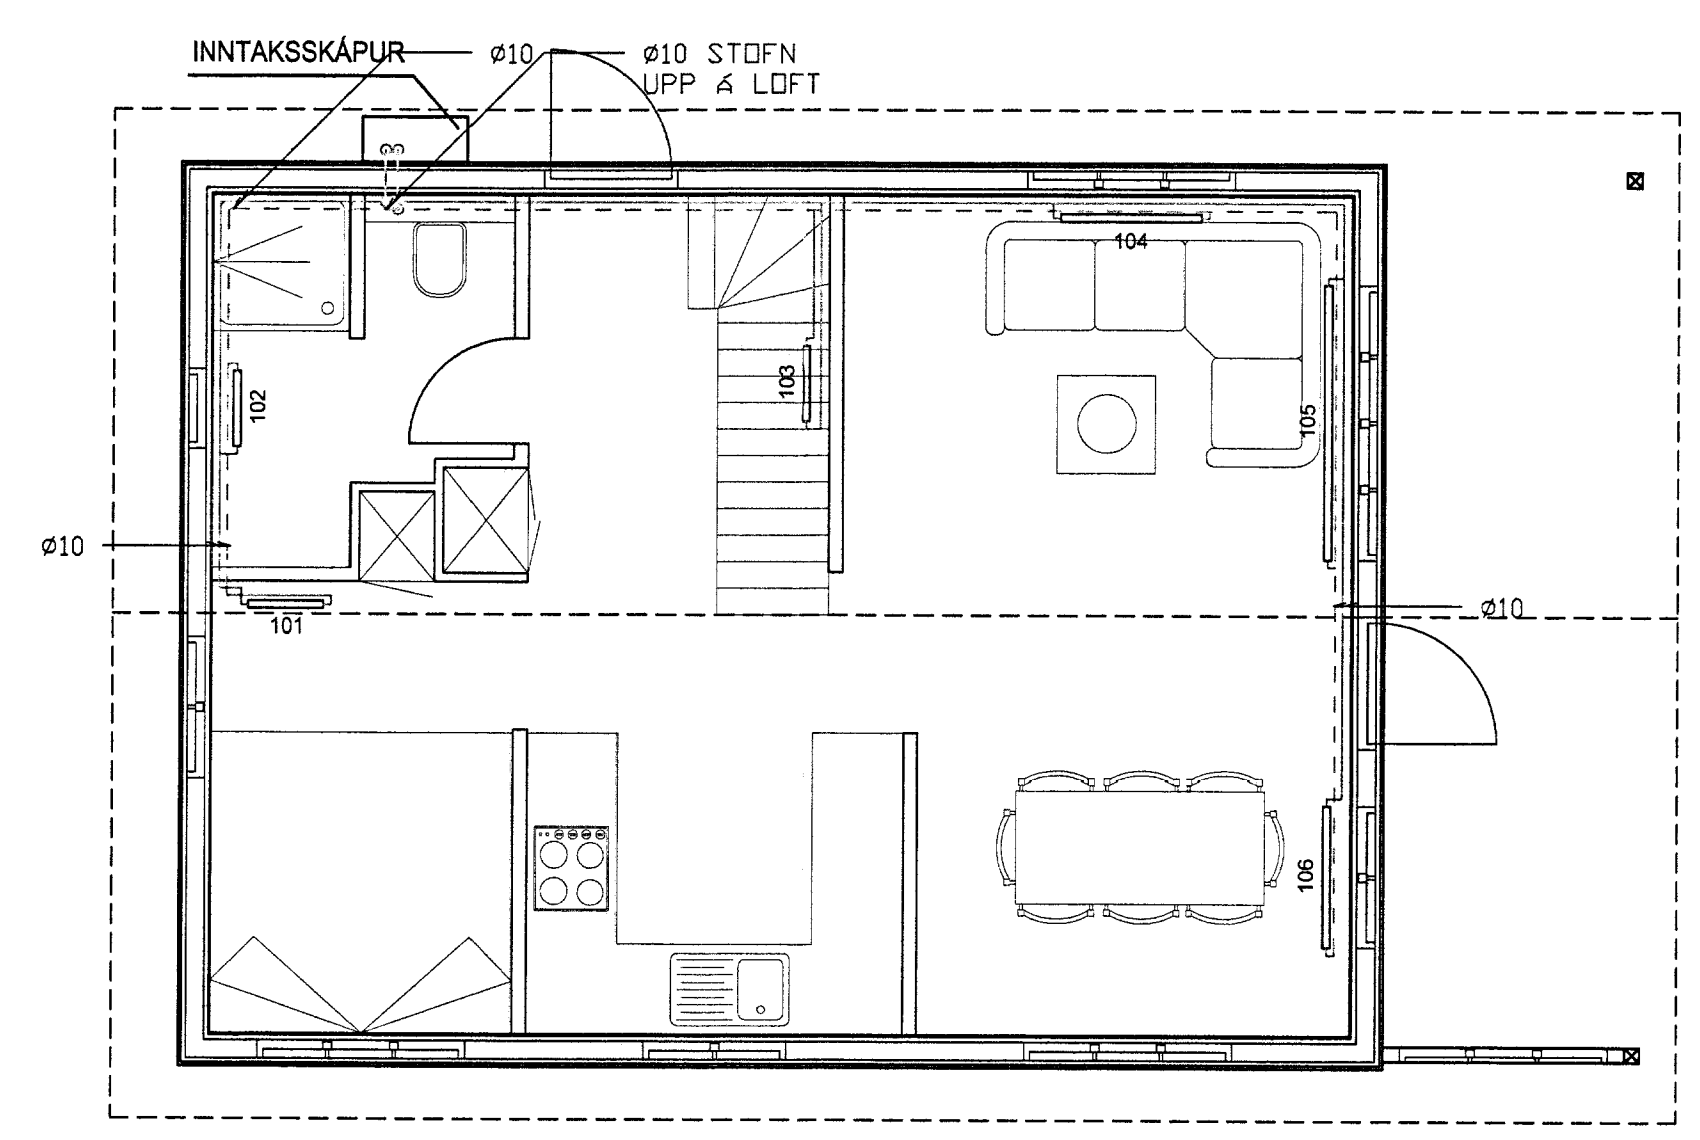
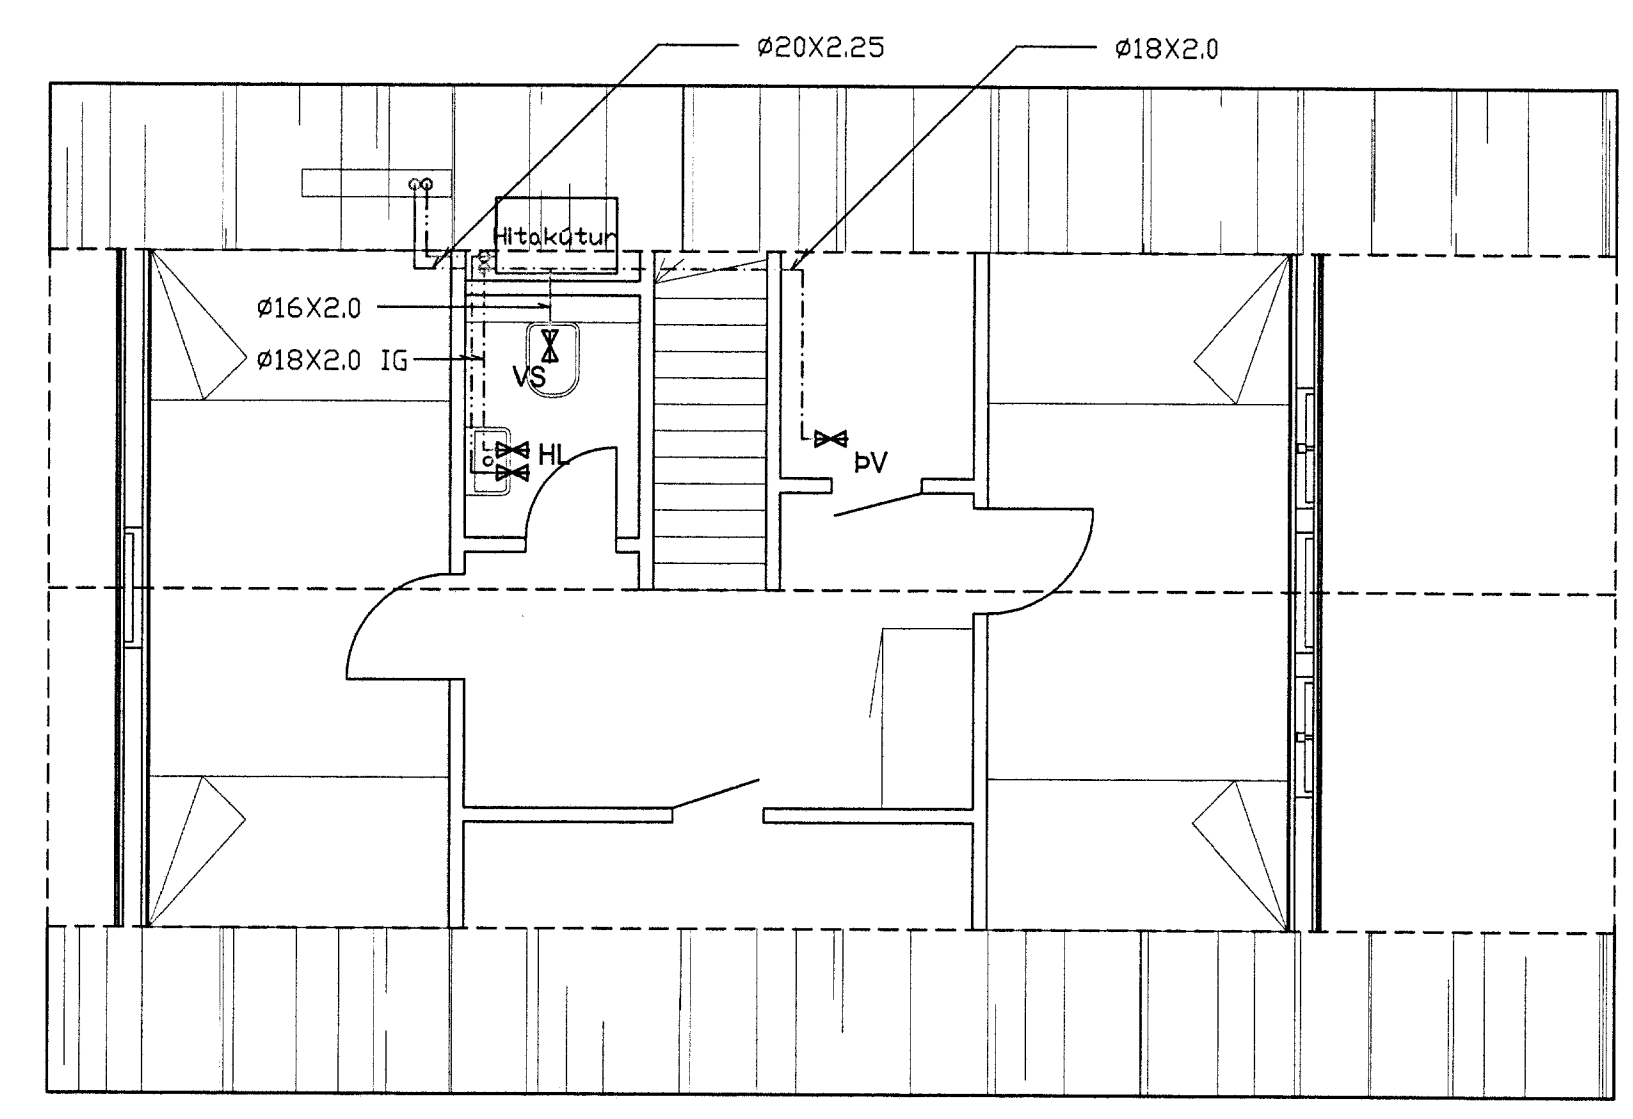


1 2 3 4 5 6 7 8 9 10 11 12

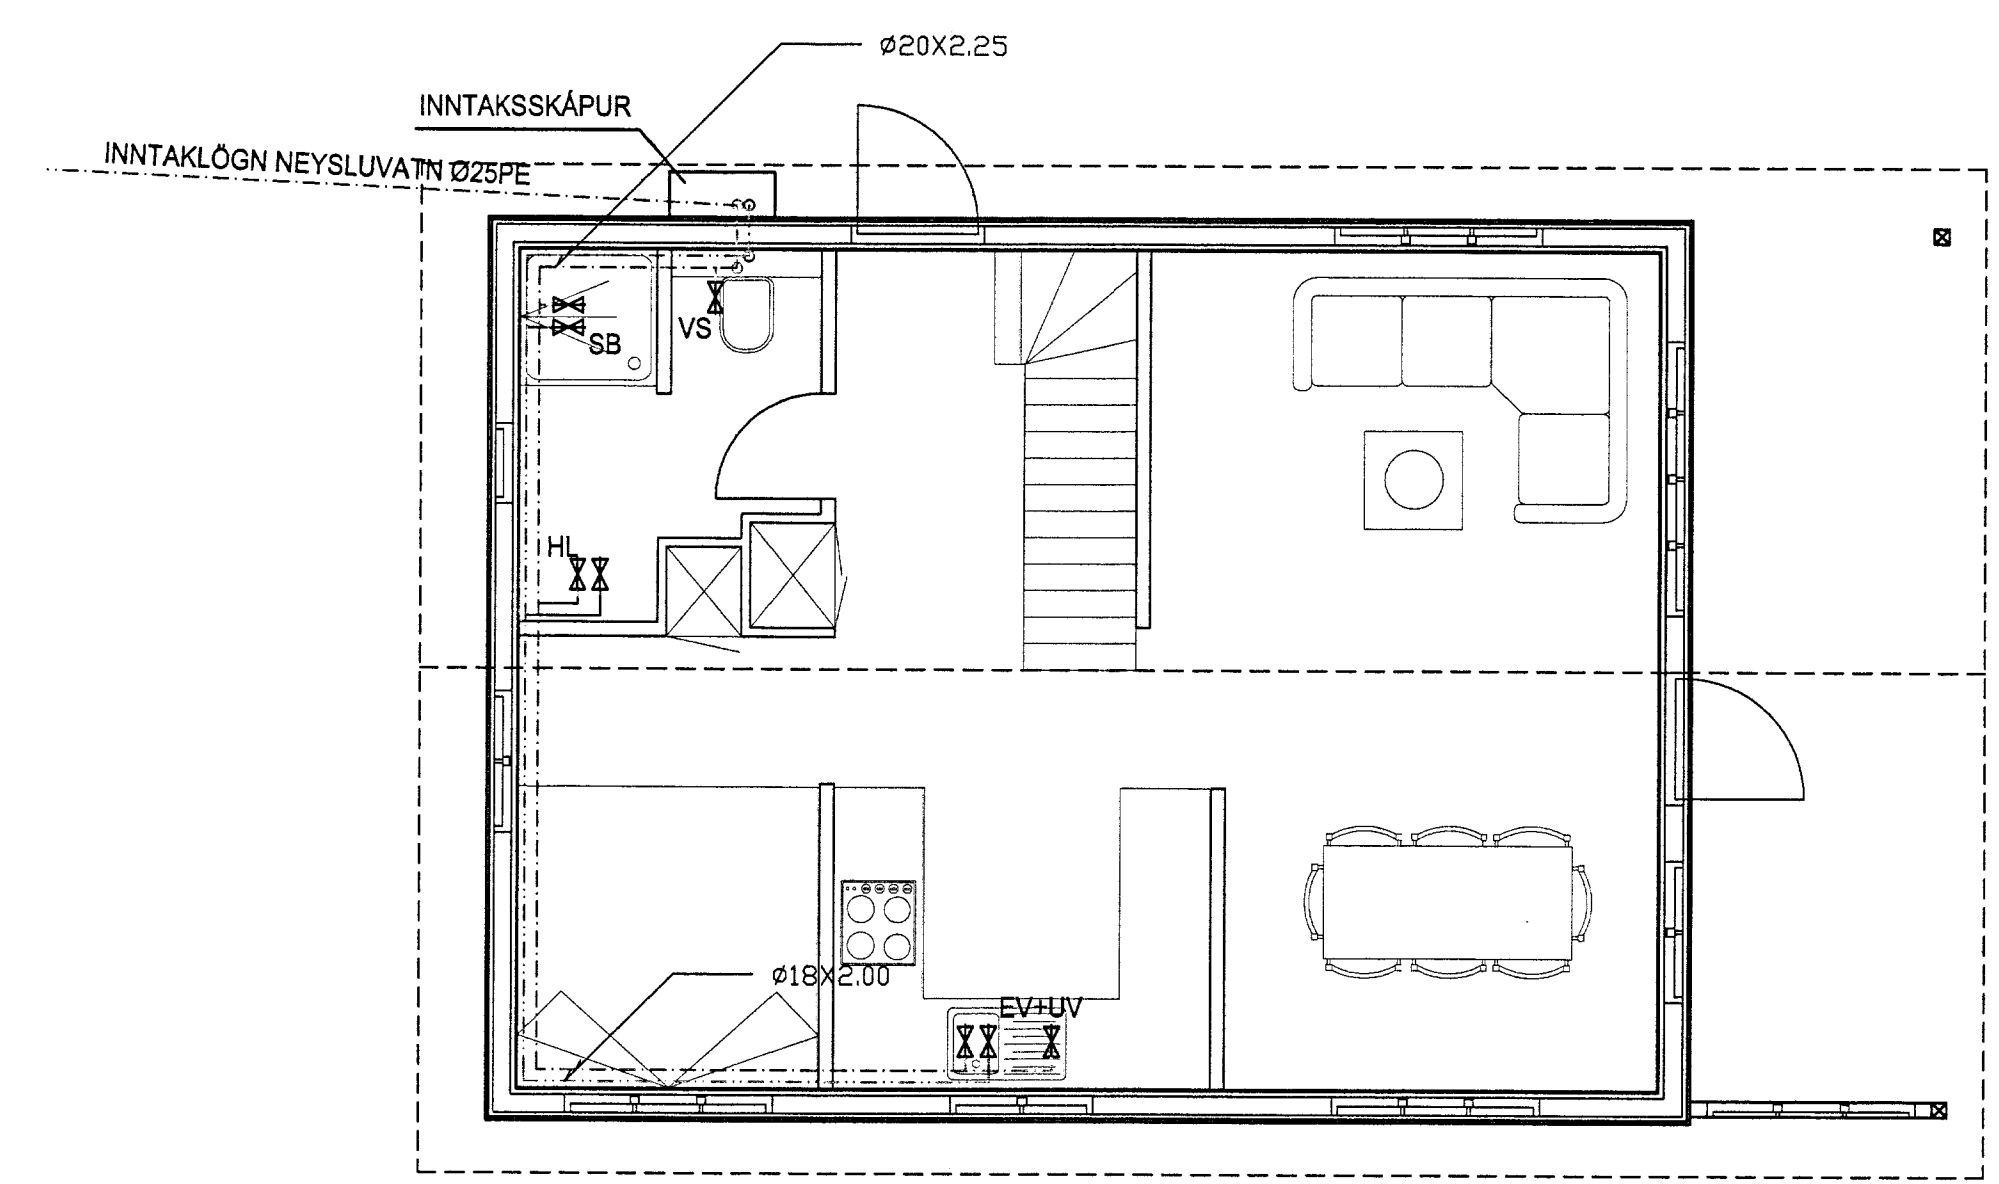

NR	DAGS.	BREYTING
A		
B		
C		
D		
E		
F		
G		
H		

SKÝRINGAR

tpz teiknistofa
 Kirkjuvegi 23 900 Vestmannaeyjum
 Sími 481-2711
 tpz@teiknistofa.is
 www.teiknistofa.is

Verkefni
ODDSHOLT 25 MINNI BORG GRÍMSNES OG GRAFNINGSHREPP

Verkefni
GRUNNMYNDIR HITA- OG VATNSLAGNIR

ÚTG. DAGS	HANNAÐ	VERK.NR
OKT. 2013	PZ	1330
YFIRFARIÐ	TEIKNAD	Mælikvarði
	EA	1:50
TEIKN. NR	BREYTING	
302		

Sambýkkt
 Gylfi Þórunnsson 27.10.2013