



Handwritten notes in the top right corner, possibly including a date or project reference.

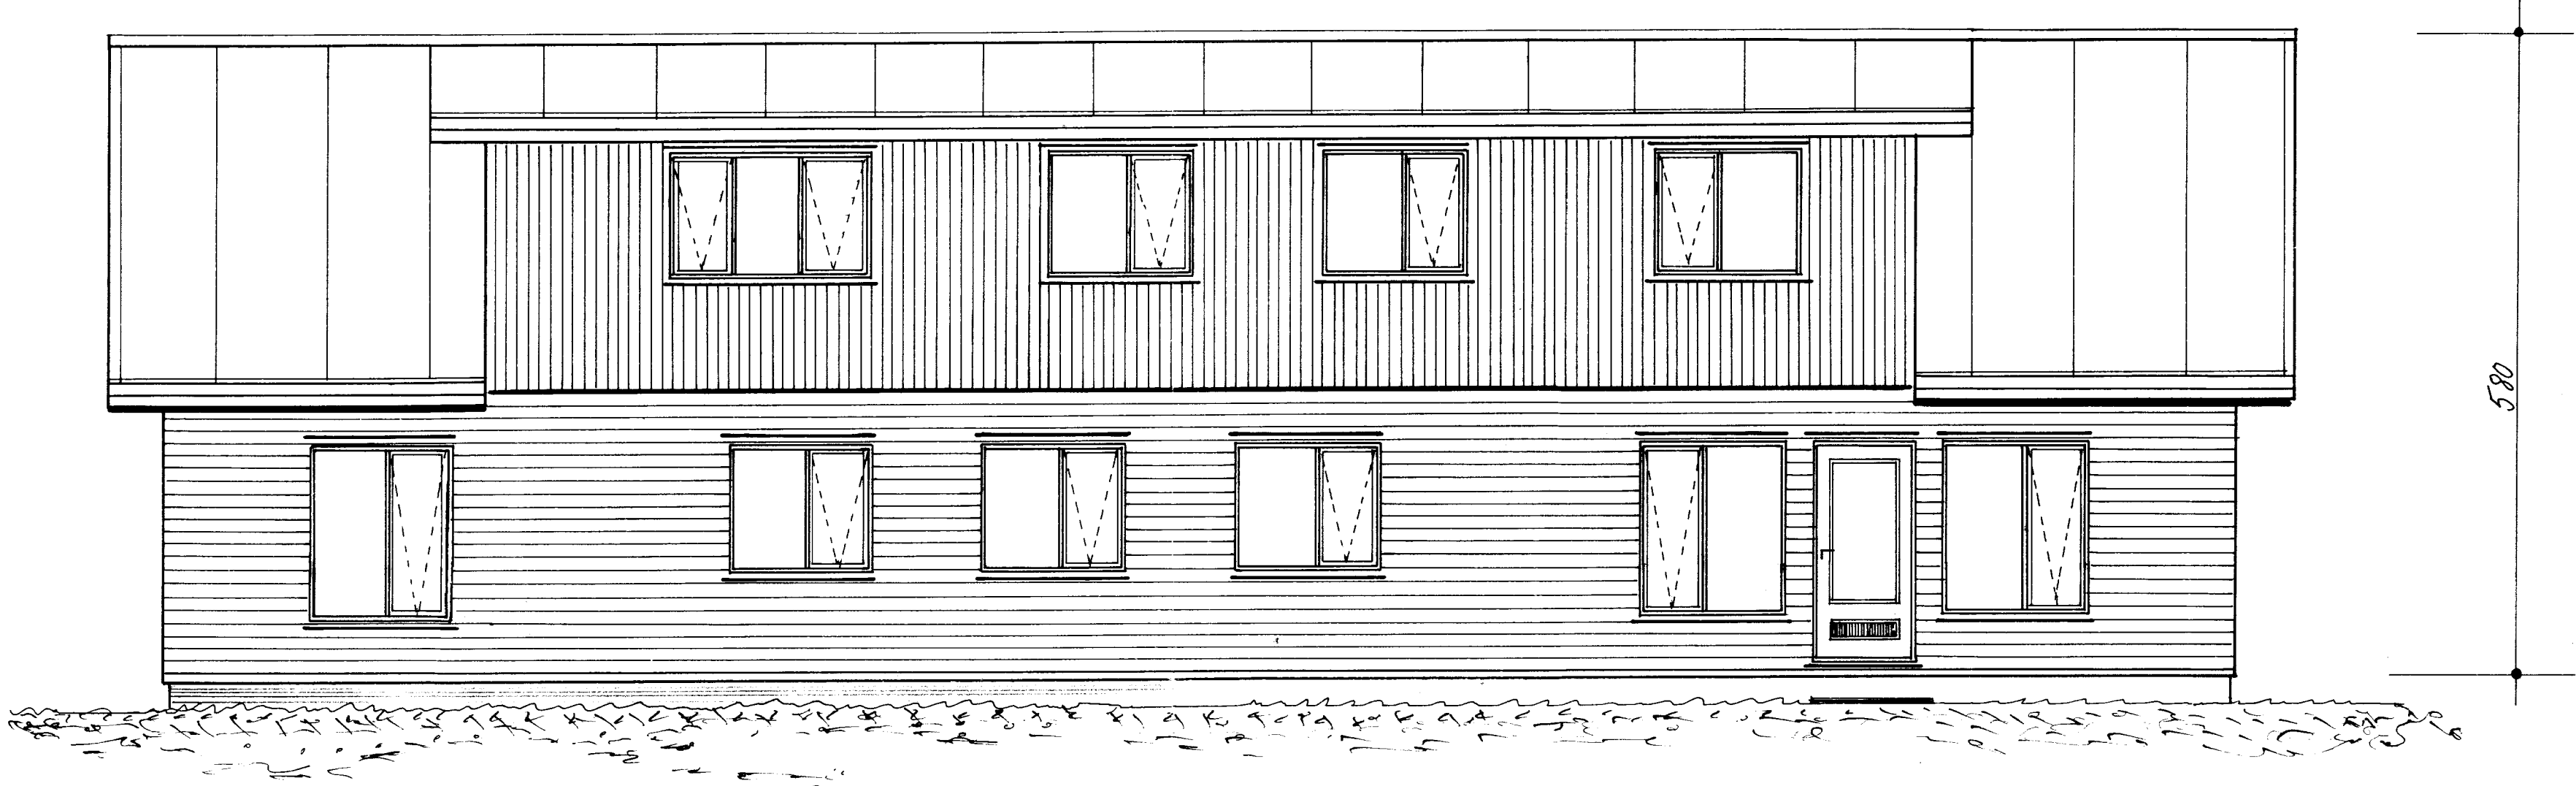

Suðurlanghlid Mm. 150

B0. H → björgunarpop með fellistiga / flötaleið. Alidar heit fag 65x110

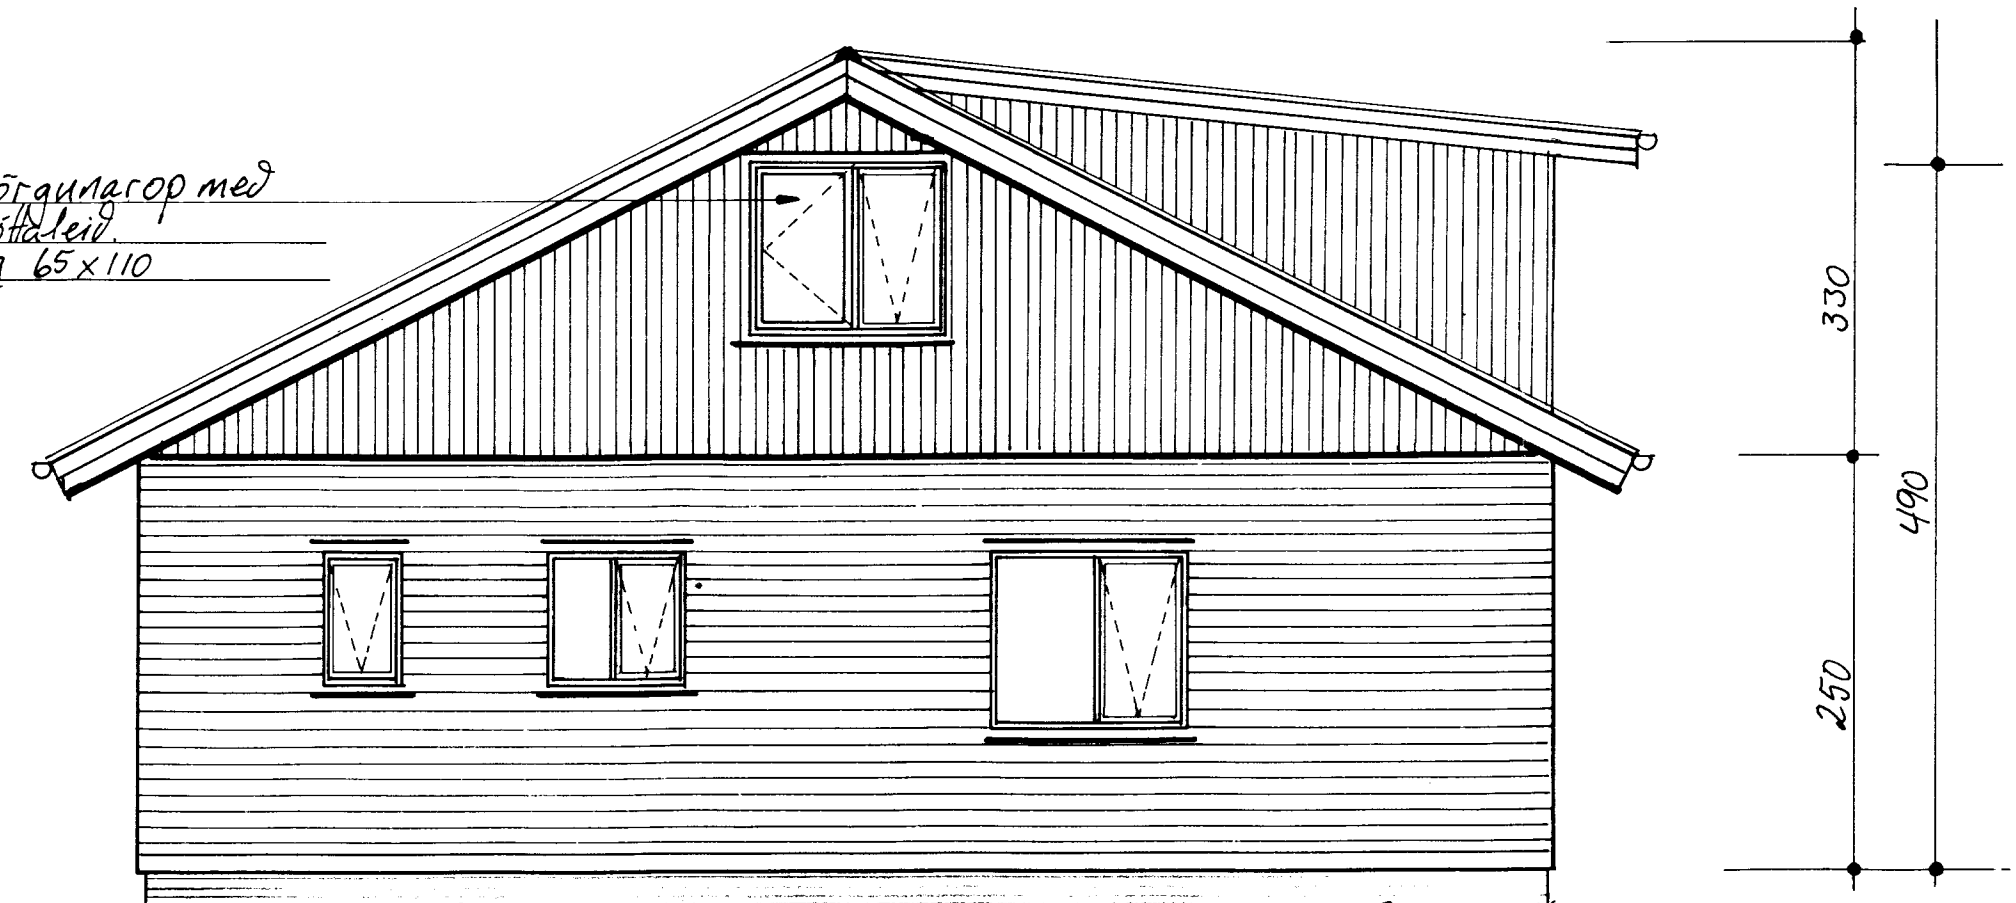

Vesturgarhlid Mm. 150

Framrit Kristín Steingrimsdóttir. *Signature*
Allar breytingar óheimilar án samþykkis

Adaluppdrattur.

Nafn: <i>Uthlittteikningar 2. ibuda fjölbýlishúis Eir Tómas Brandsson KT. 051040-3909</i>	Mkv. <i>1:50</i>	<i>Þunni 2001</i>
<i>Drmsstadir Gringnes-grafningh. Arnessysla.</i>	Dags. <i>21.06.2001</i>	
Teiknað af: <i>KT: 100572-3039</i>	Samb. <i>APG</i>	
<i>Sálfur Guðlaugsson</i>	Teikningar nr. <i>03</i>	
<i>Húsnámsráðgjafi</i>	Verk nr. <i>01202</i>	
	Sími: <i>8944142</i>	
	<i>4868862</i>	