
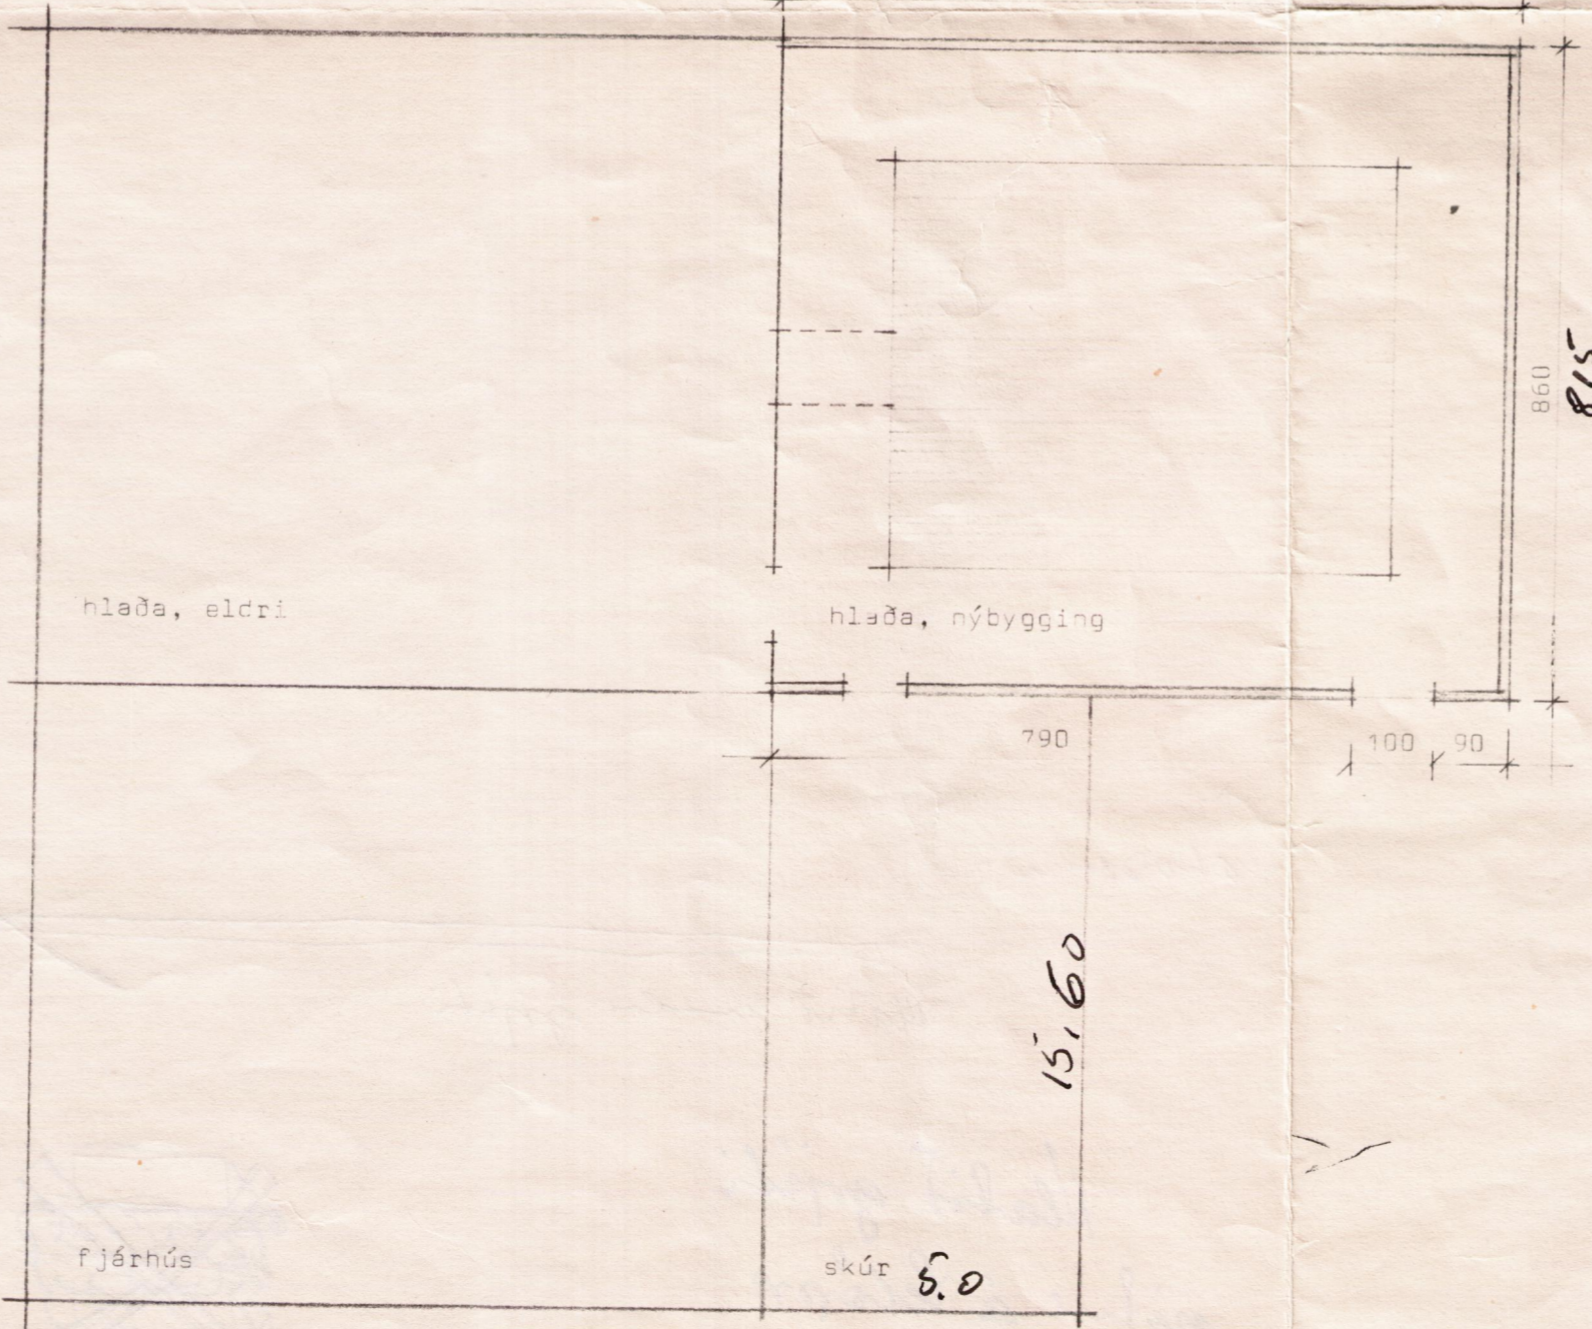
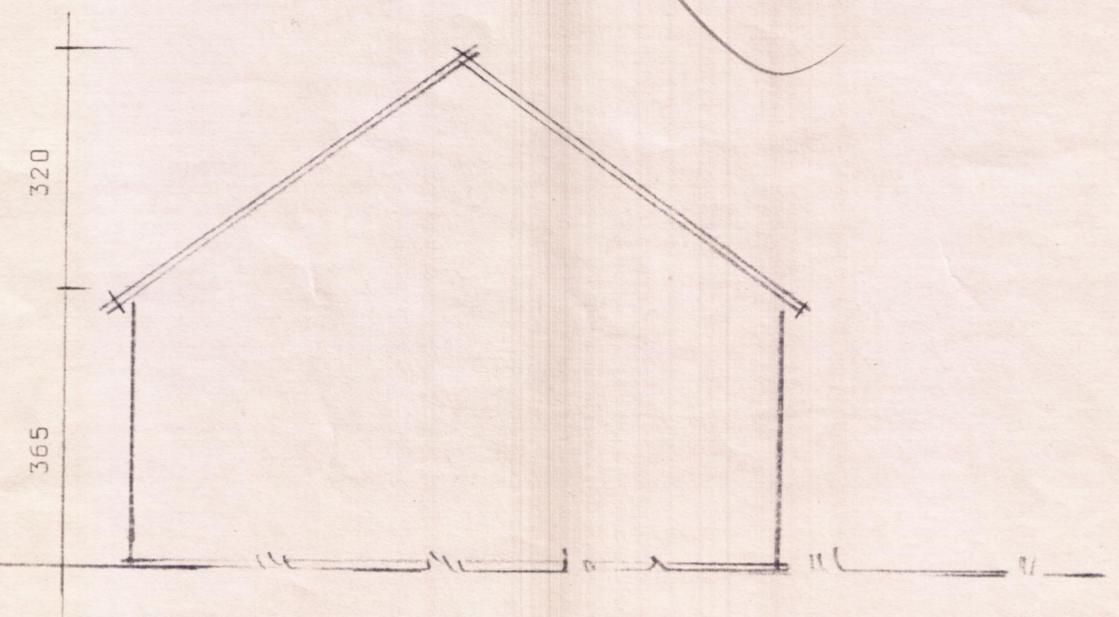


Scamp. 29.9.81

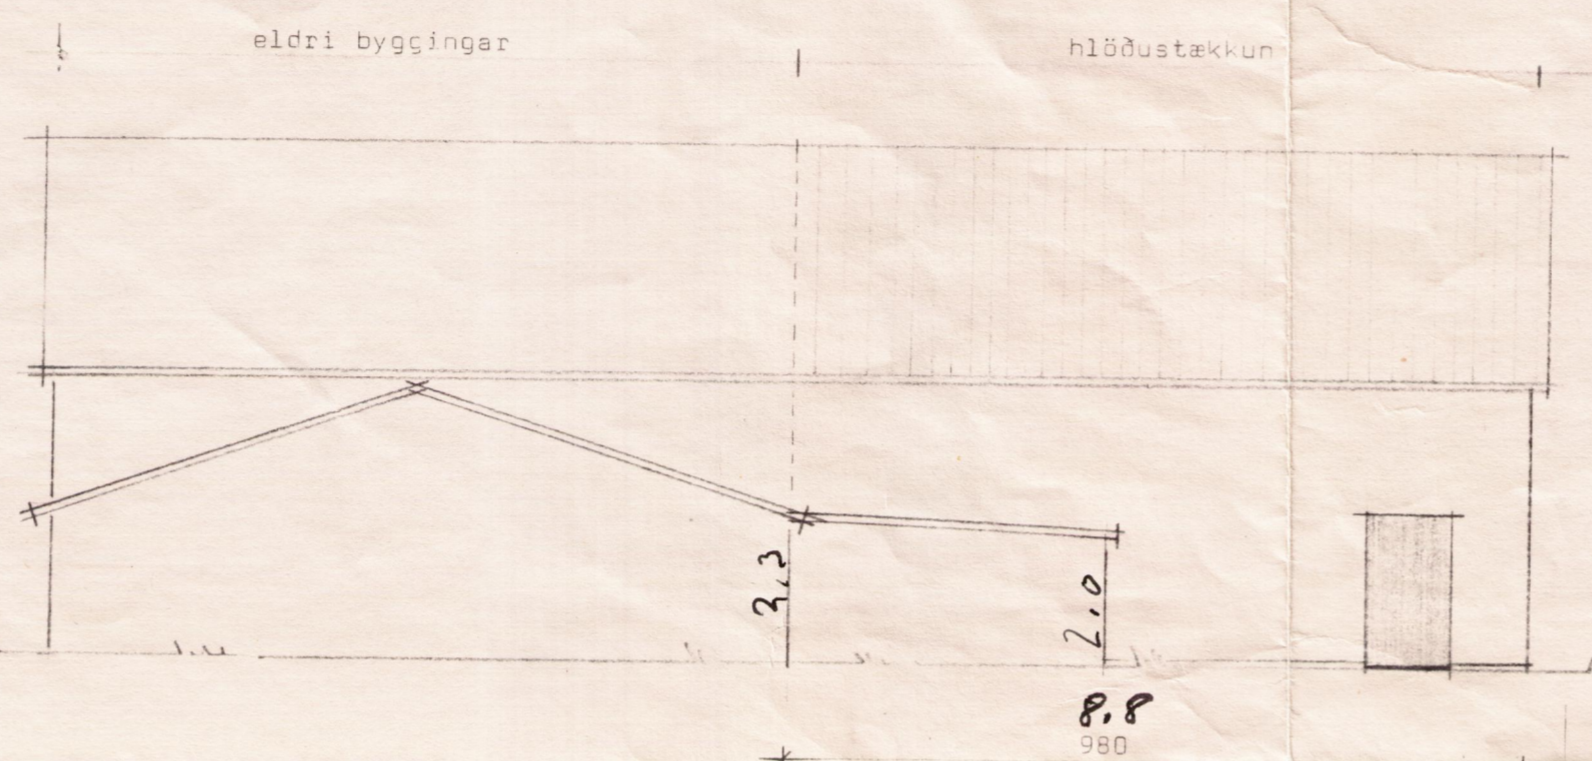

Uppbygging: Timburgrind klædd bárujærni.

29.10.81

ORMSSTADIR, Grímsneshreppi, Árni

Hlæða, stækkun 84,3 m² 442,5 m³

mk. 1:100 8.4.1981

Ósmundur Guðsson