


Samp. 16/86

Handwritten signature

2. Afangri


BYGGINGAFULLTÖL
Samp. 23/92
GRIMNESHREPPS

Handwritten signature

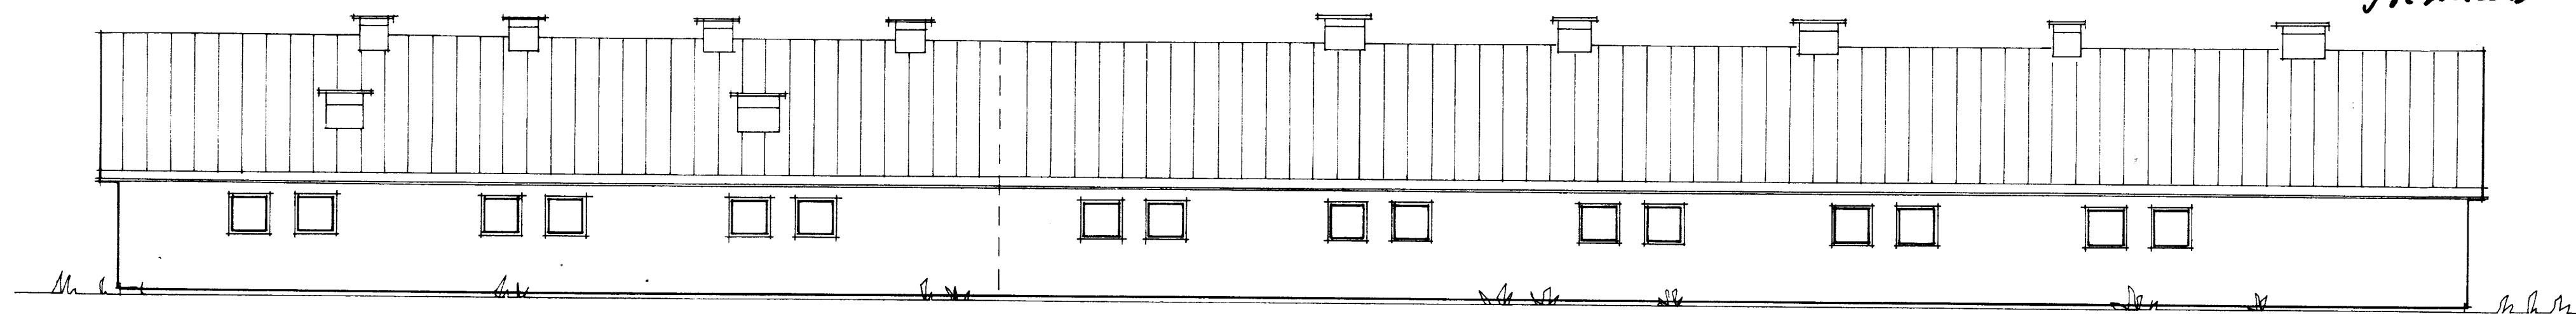

NORÐURHLIÐ áfangi II

áfangi I

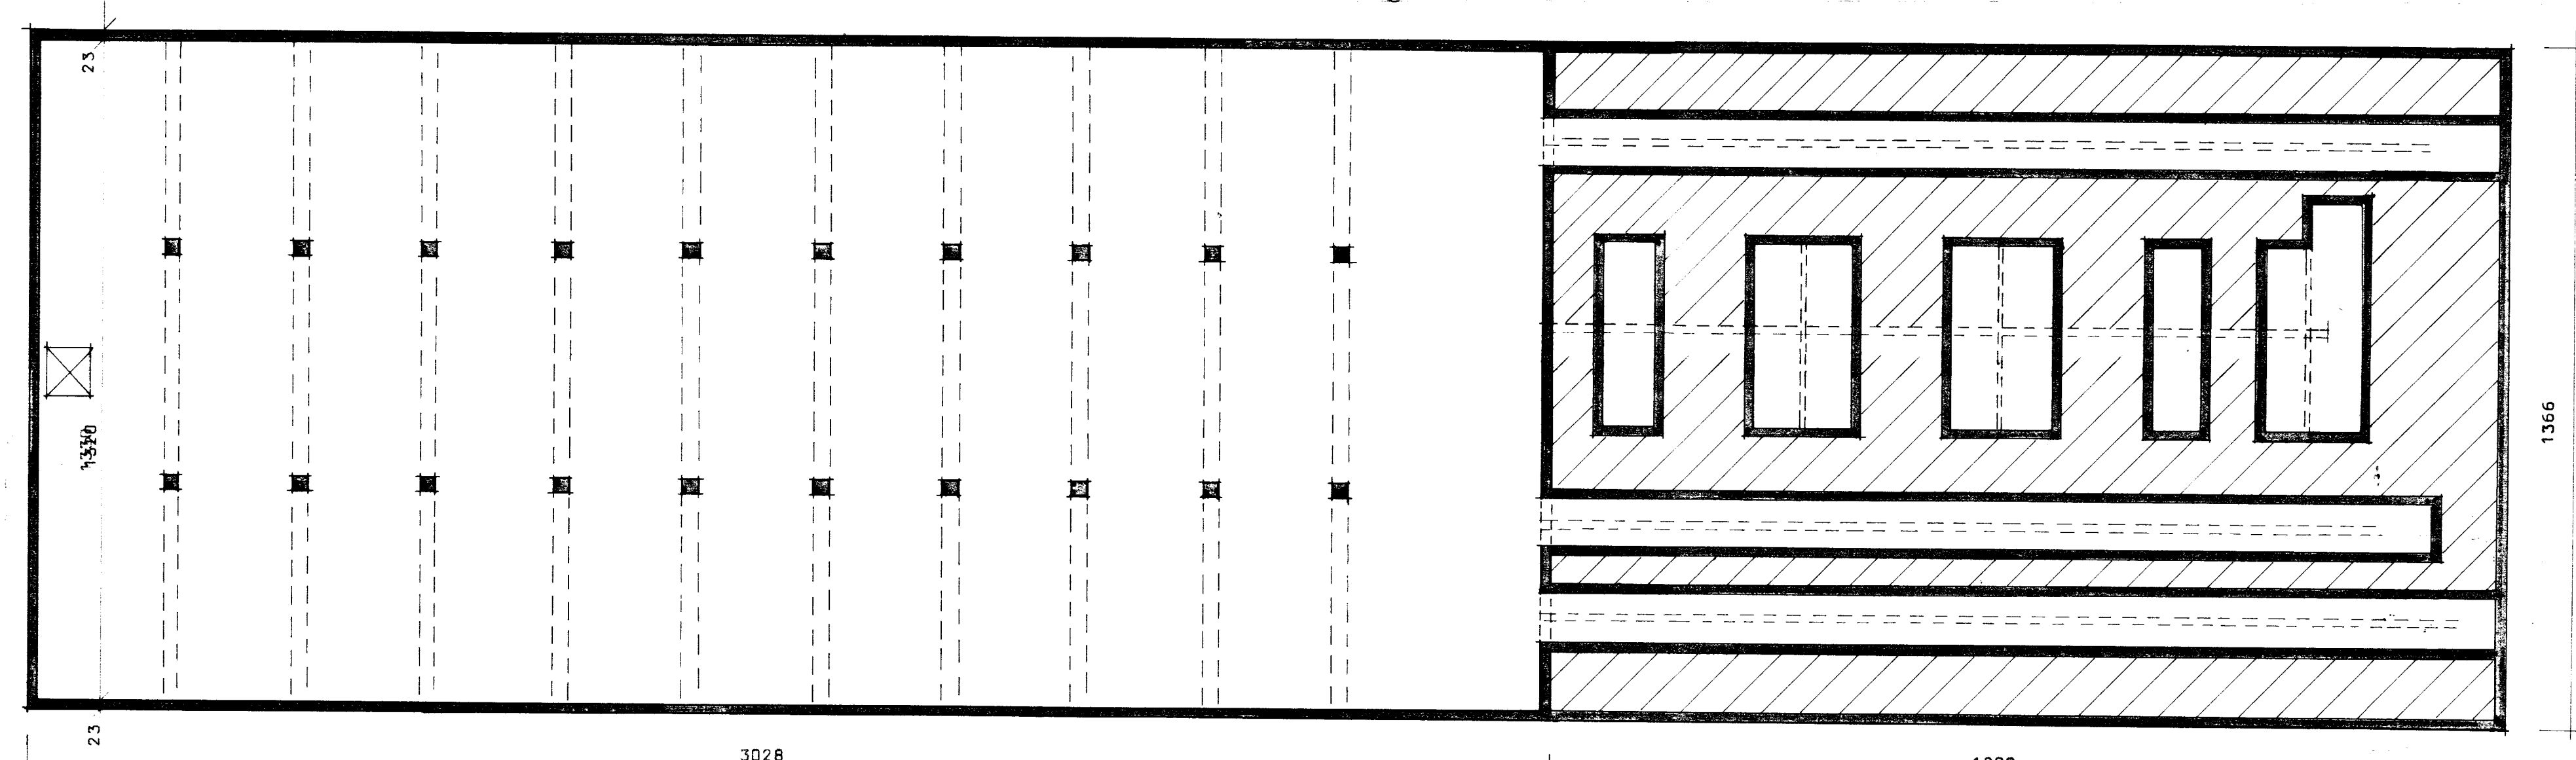

Grunnmynd kjellara áfangi I

áfangi II

BL BYGGINGASTOFNUN LANDBÚNADARINS
LAUGAVEGI 120, REYKJAVÍK, SIMI 25444
URMGSTADIR, Grimneshréppi, Arn.,
Svínandís fyrir 27 gyltur,
Grunnmynd kjellara og snið,
TEIKN. NR. 40-5001 2/3
BREYTT FRÁ
MÆLIKVARÐI 1:100
DAGSETNING 31.10.85
TEIKNAD Þórunn

Handwritten signature