




BITI B1
M = 1:20

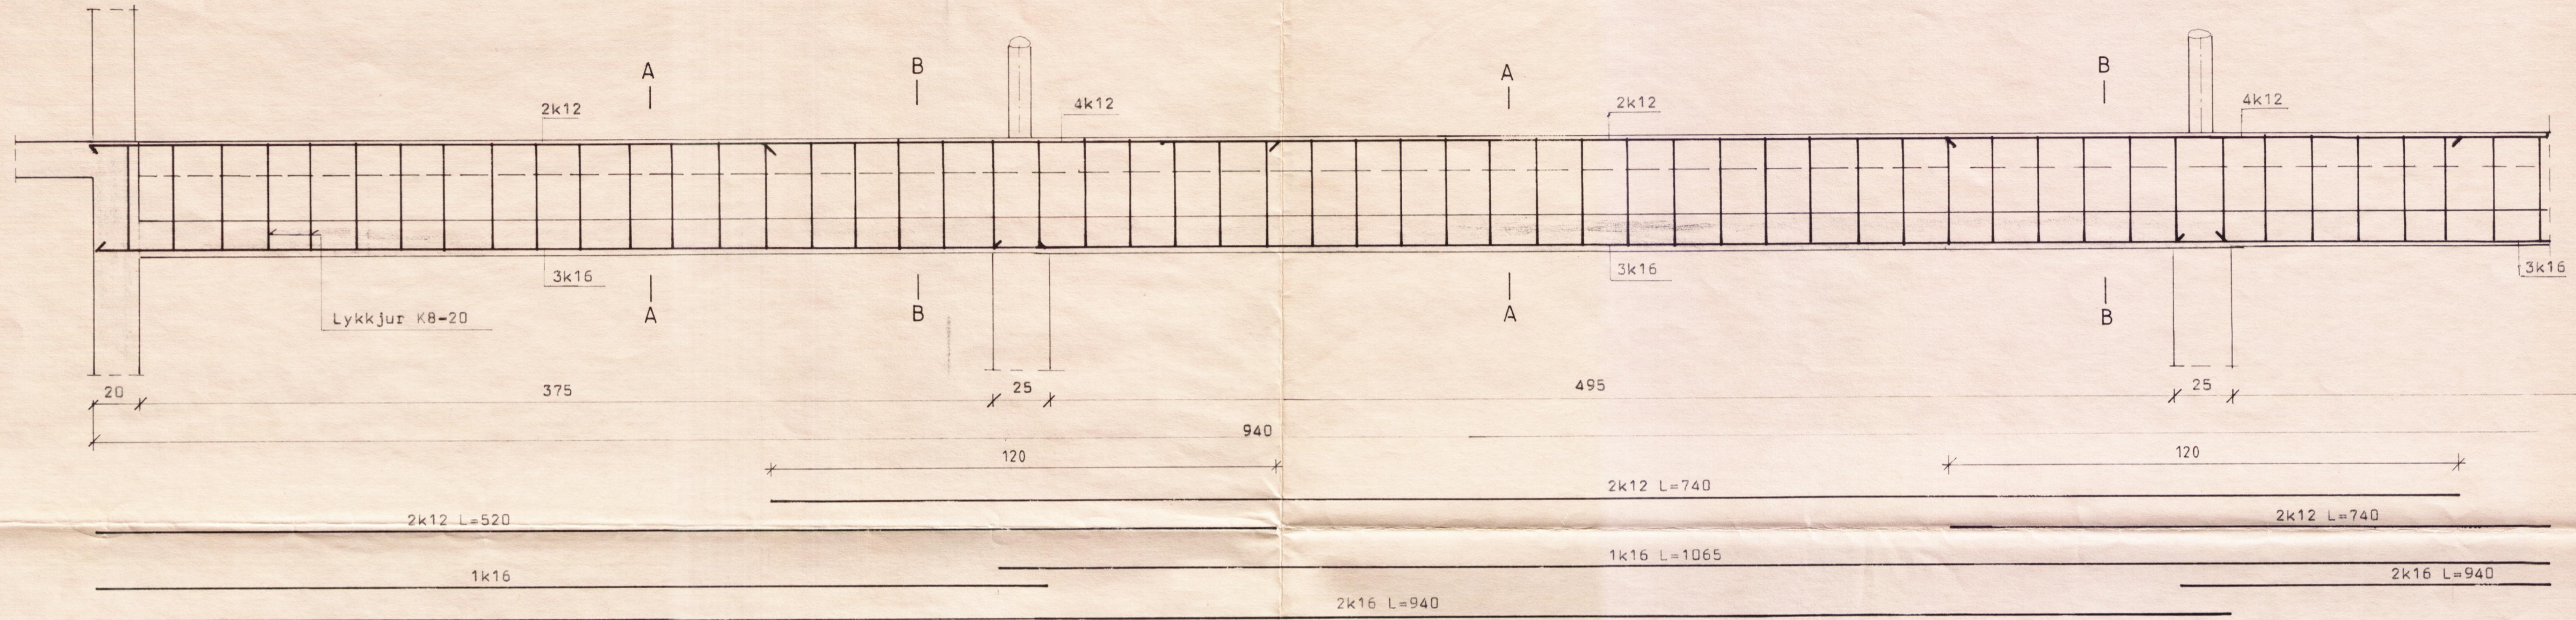

SNID A-A
M = 1:20

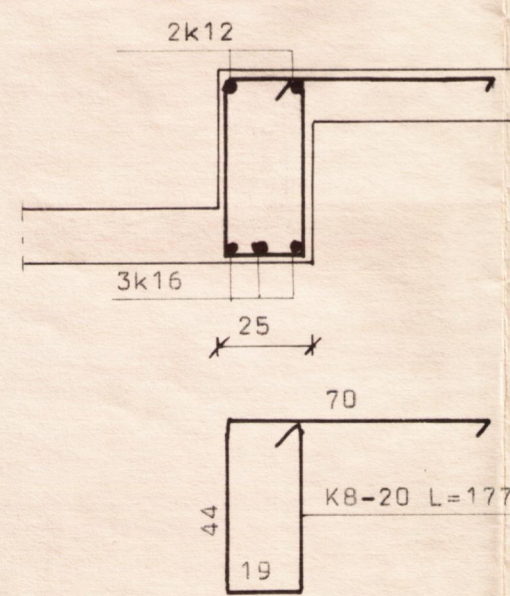

SNID B-B
M = 1:20

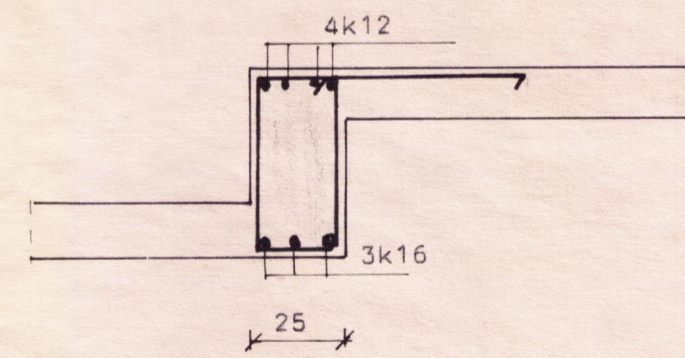

ALLAR BREYTINGAR ÓHEIMILAR ÁN
SAMÞYKKIS BYGGINGASTOFNUNAR

BL BYGGINGASTOFNUN LANDBÚNADARINS
LAUGAVEGI 120, REYKJAVÍK, SÍMI 25444
ORMSTAÐIR, GRIMSNESHREPPI. ÁRN.

TEIKN. NR. 40-5001/4
BREYTT FRÁ
MÆLIKVARÐI 1:20.
DAGSETNING FEB. 1986.
TEIKNAD G.N.

BITI B1

Sigvaldur