



DÆLUBRUNNUR SNIÐ B-B
M=1:20

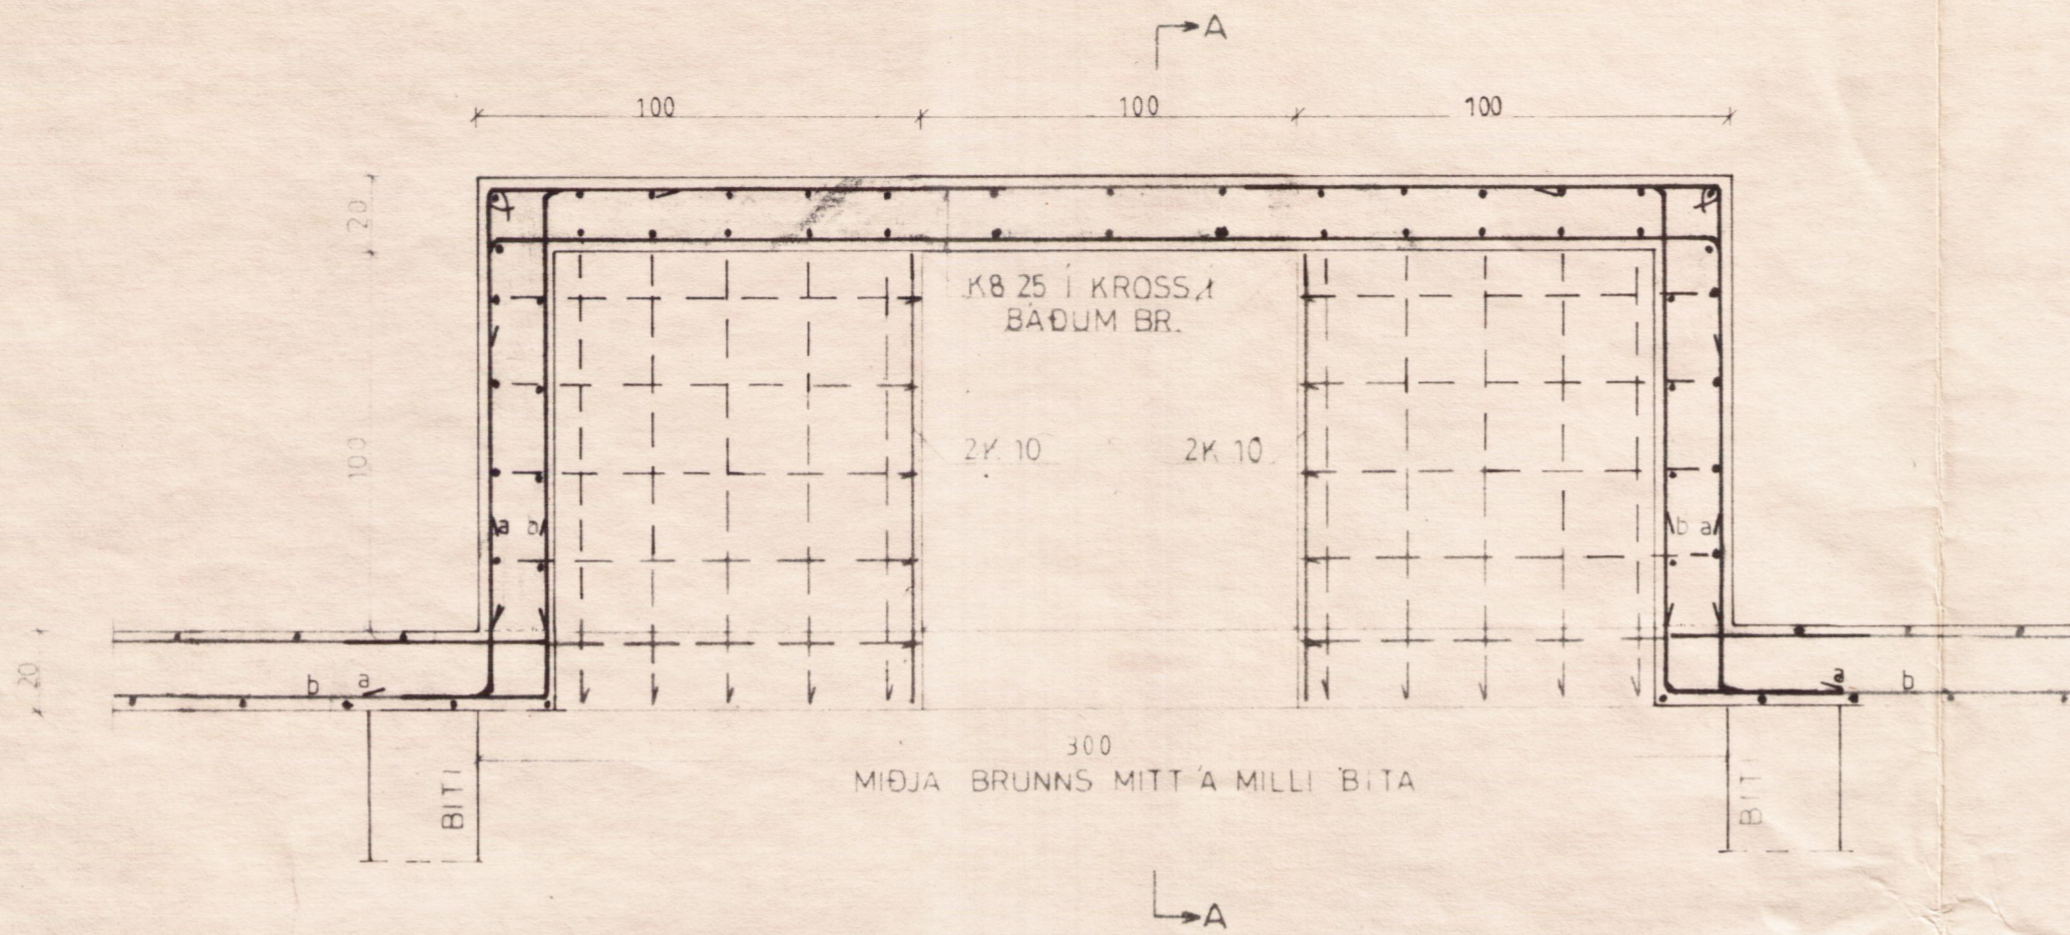

GAFL BRUNNUR

SNID A-A
M=1:20

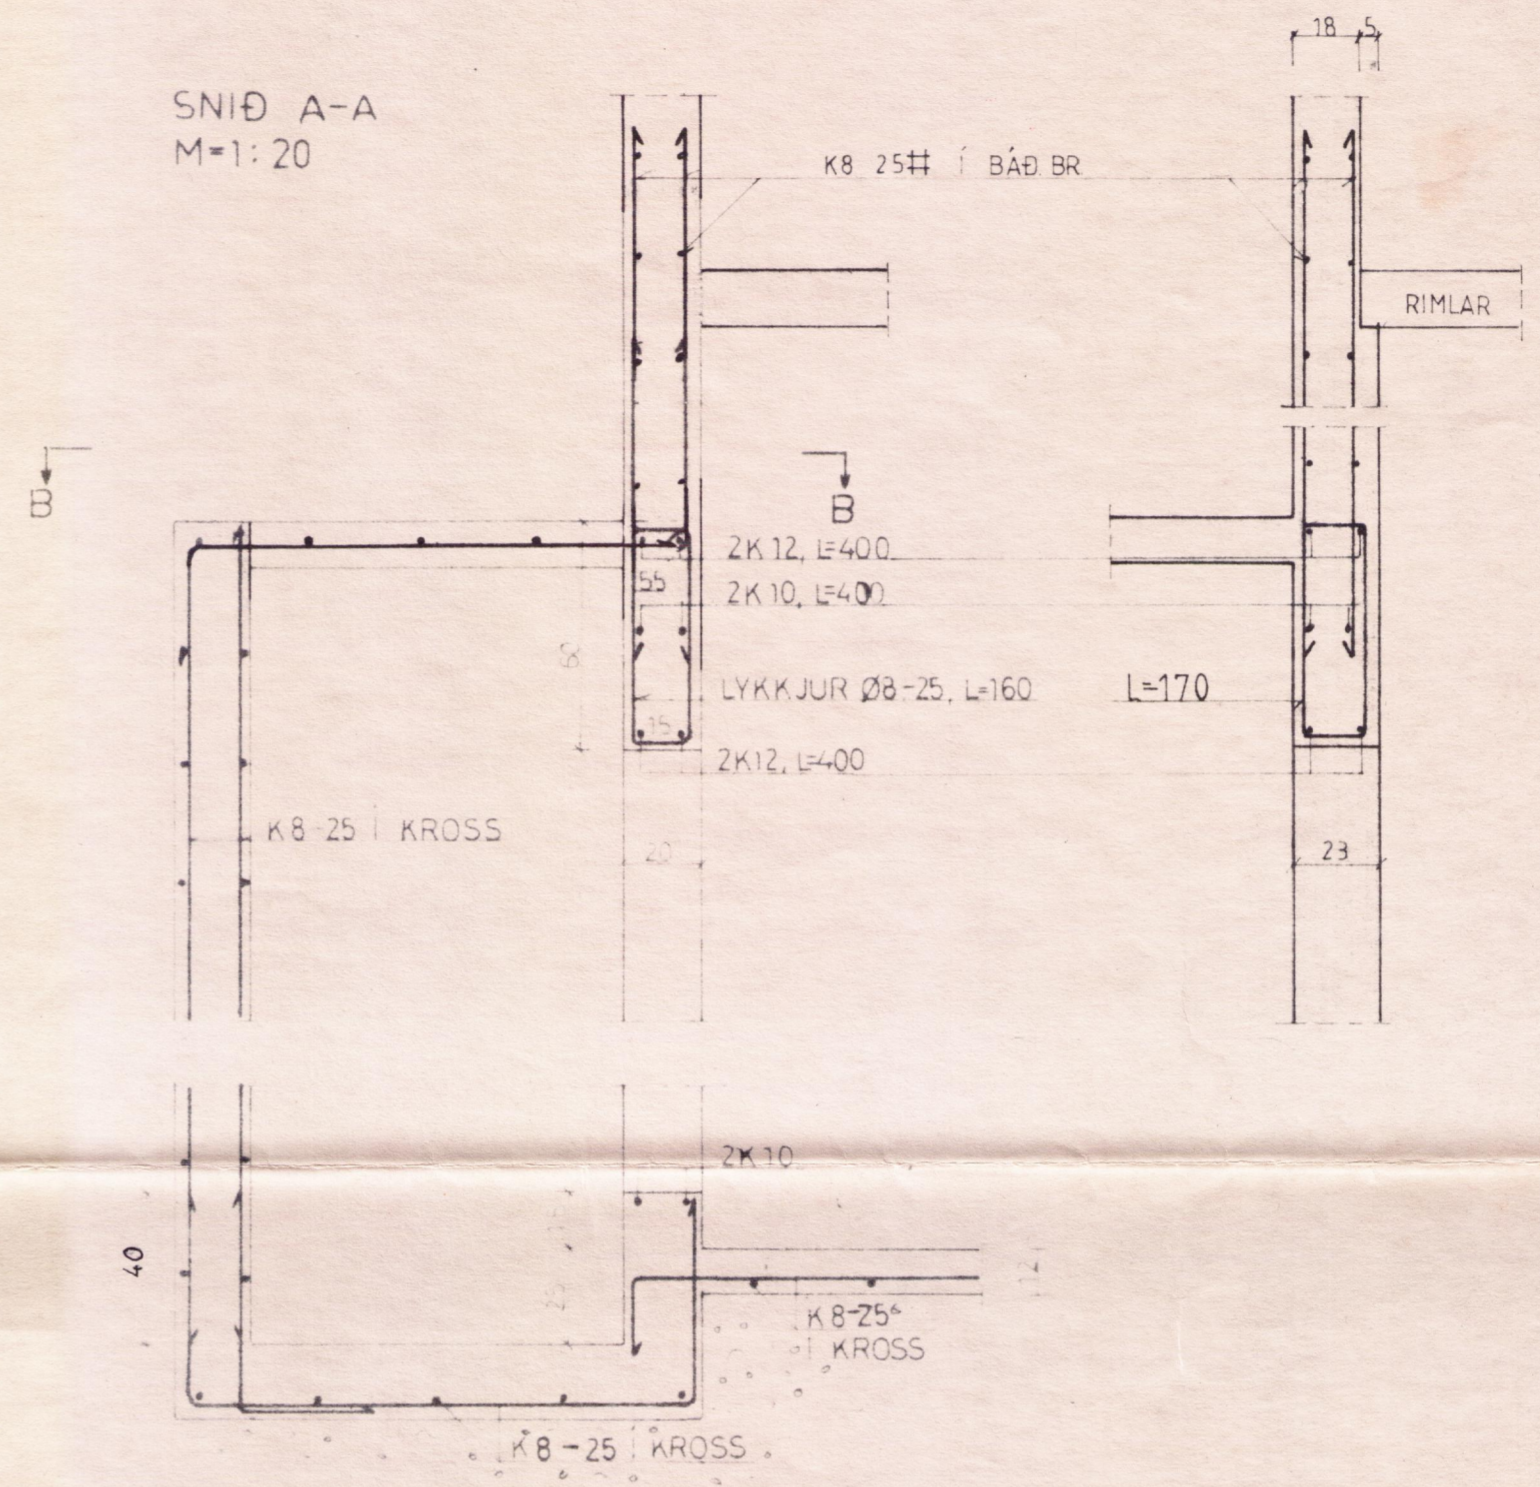

ALLAR BREYTINGAR ÓHEIMILAR ÁN
SAMÞYKKIS BYGGINGASTOFNUNAR

B: 40-5001 Ormsstöðir Grimsnesi Arn			
BL BYGGINGASTOFNUN LANDBÚNADARINS (S.2544)			
DÆLUBRUNNUR	Mælikv. 1:20	Rakni Tækn Samb.	G.N.
Reykjavík DE S 1985.	Verkefni	5	