


Gluggar M=1:20

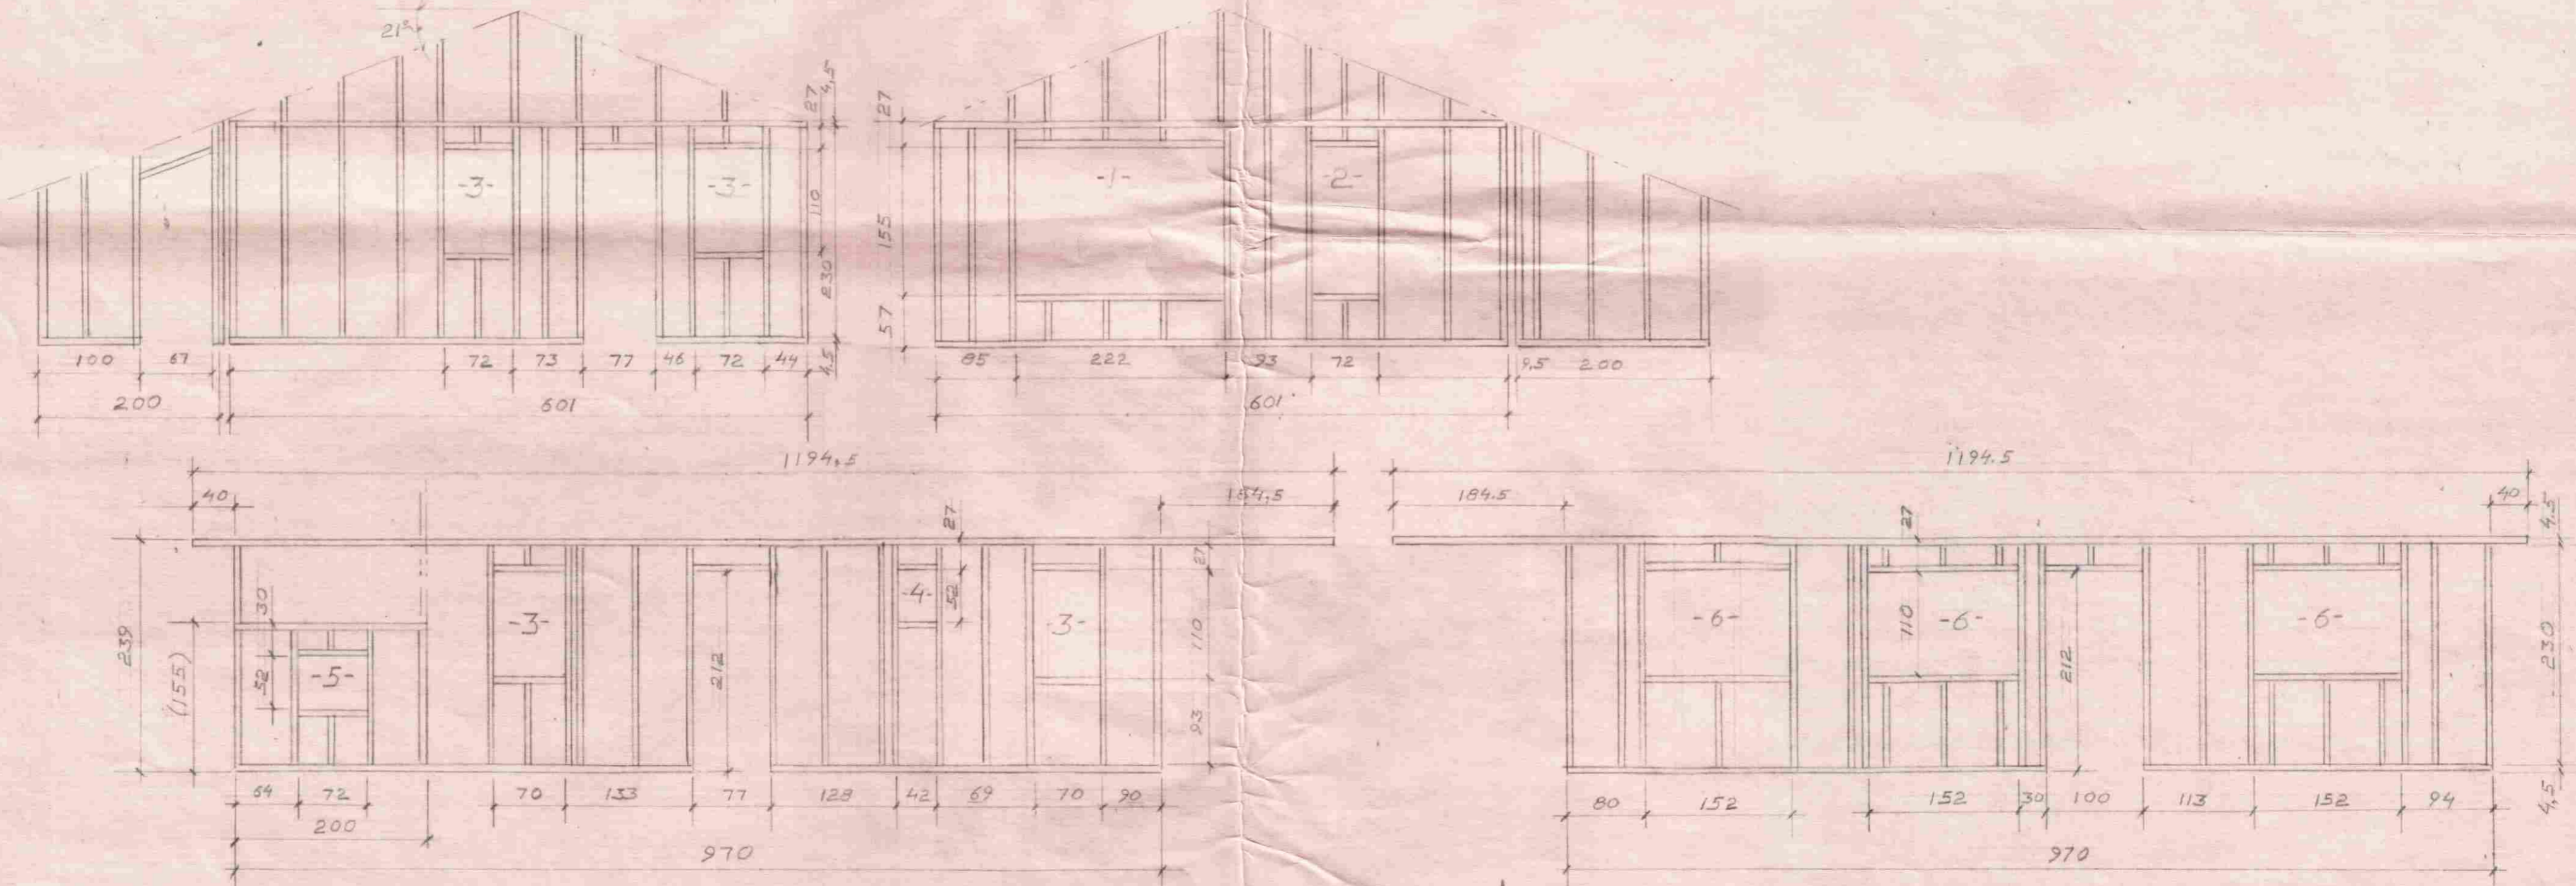

Grind M=1:5  
Furð 3fl. 45x95

**Teiknivangur**  
Kleppmýrarveg 8 · 104 Reykjavík  
Kt. 201032-4829 · Vek. 3863 · S. 91-681317

Gluggar, Grindur

Hús nr. 22-20

T.  
U. Y. S.

*[Signature]*

DAGS.	SAMP.	HVERJU BREYTT