




VEGGUR F

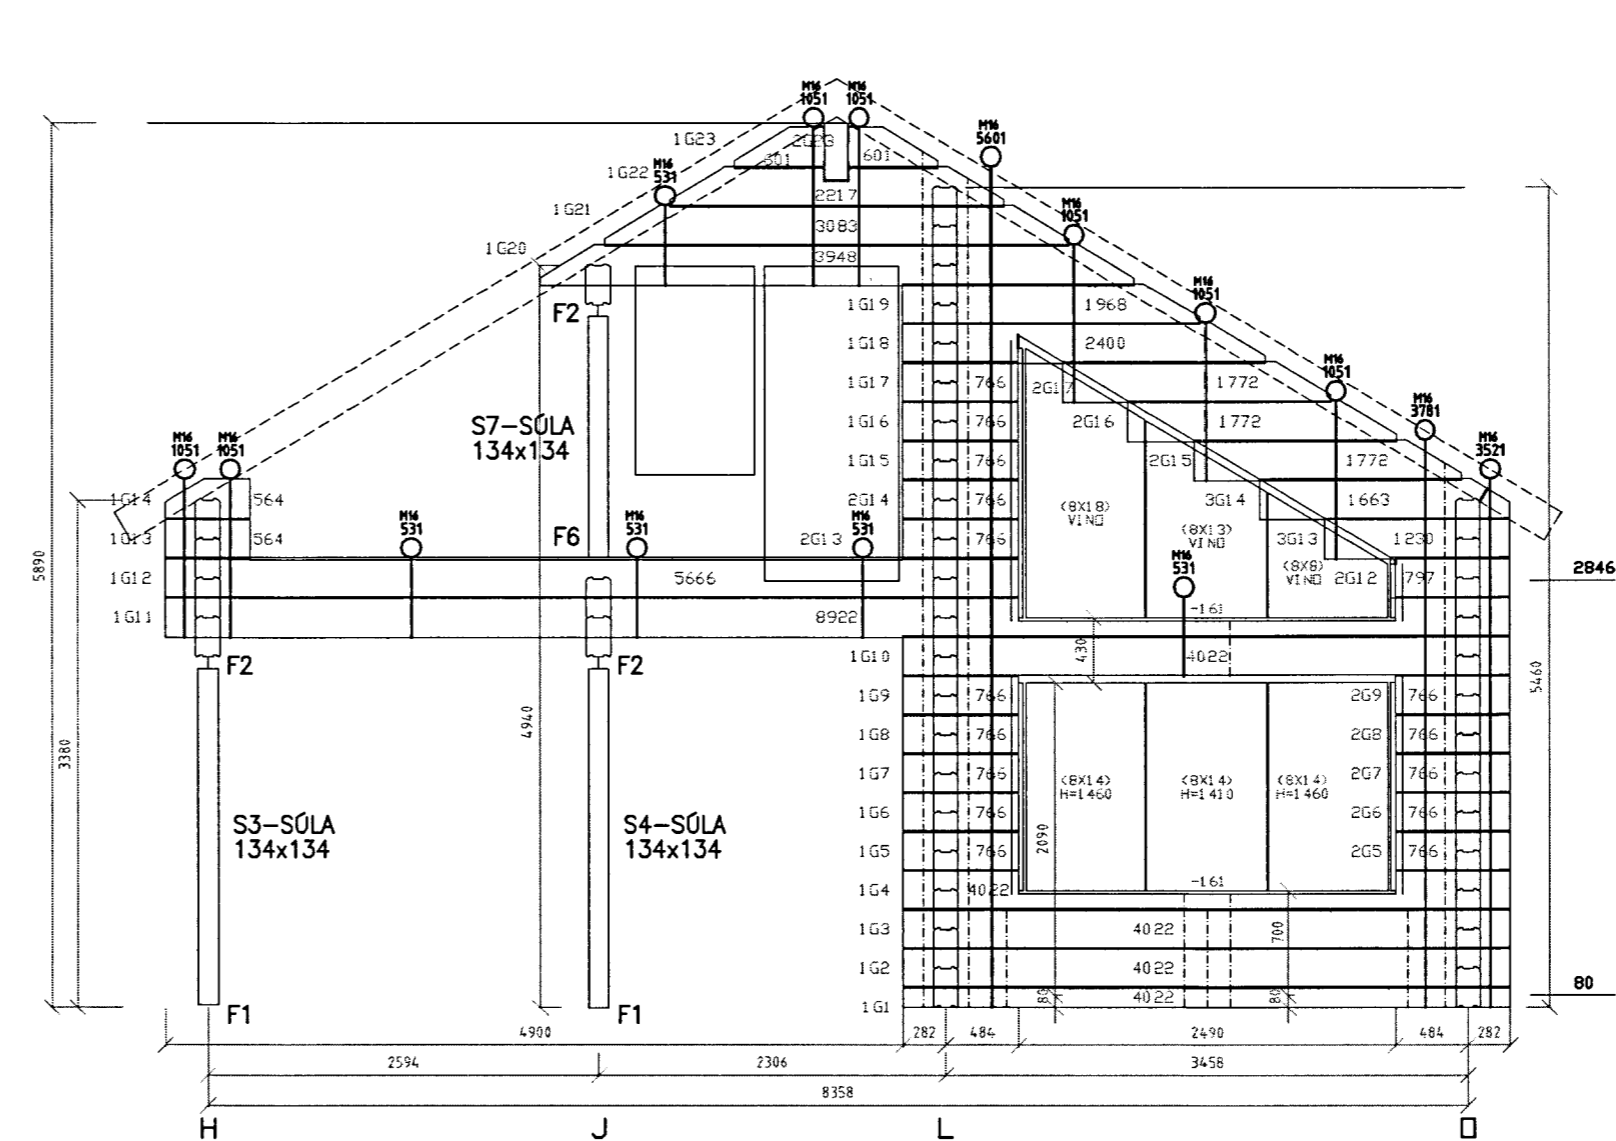


VEGGUR G

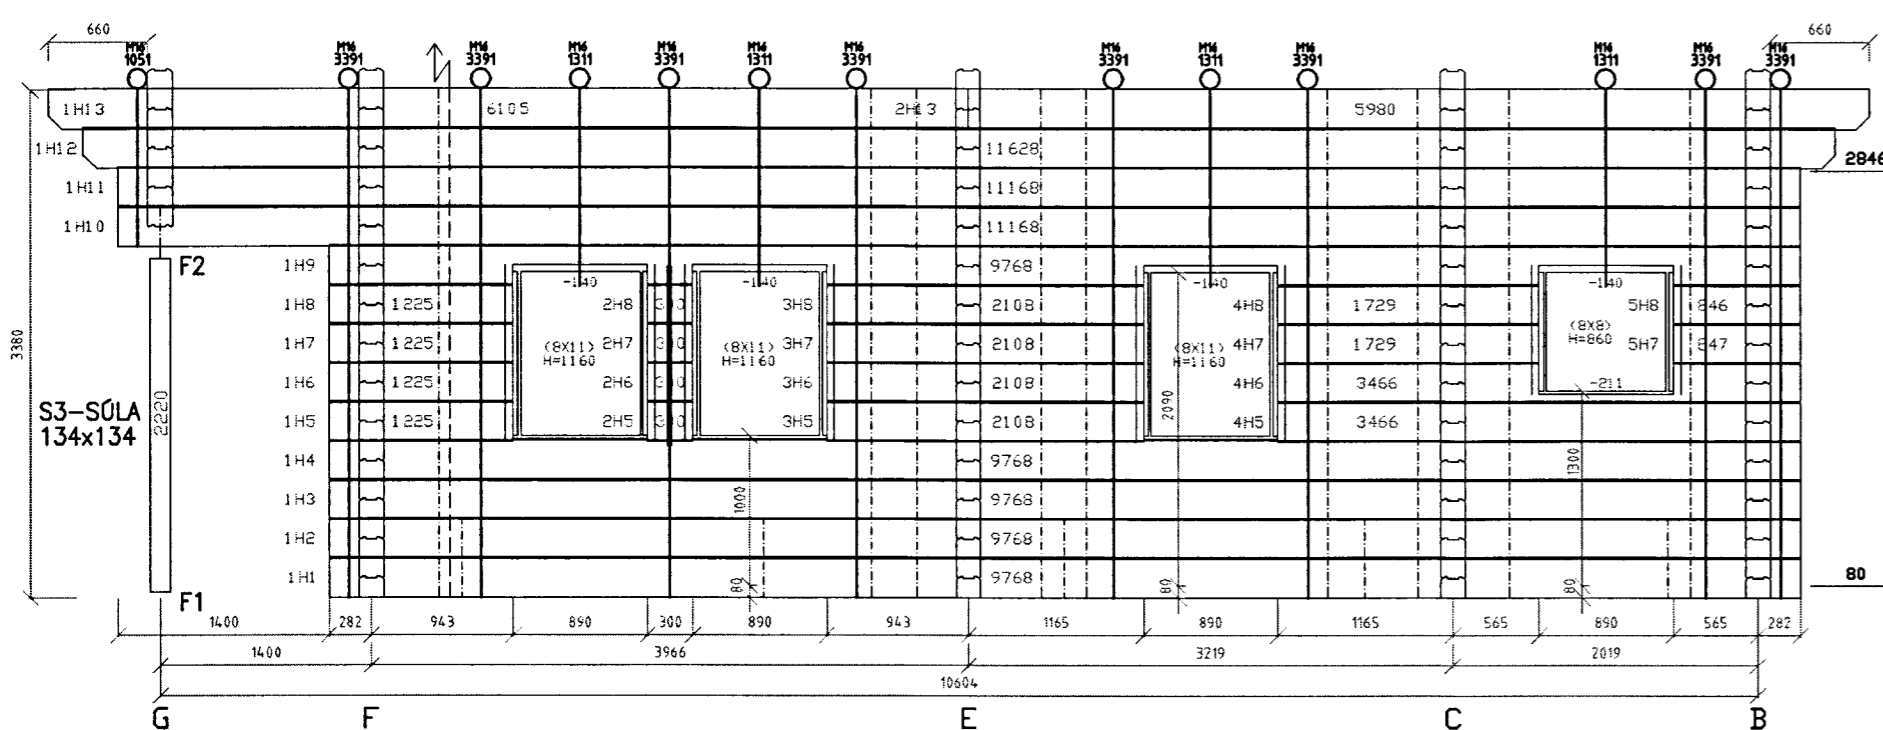

VEGGUR H

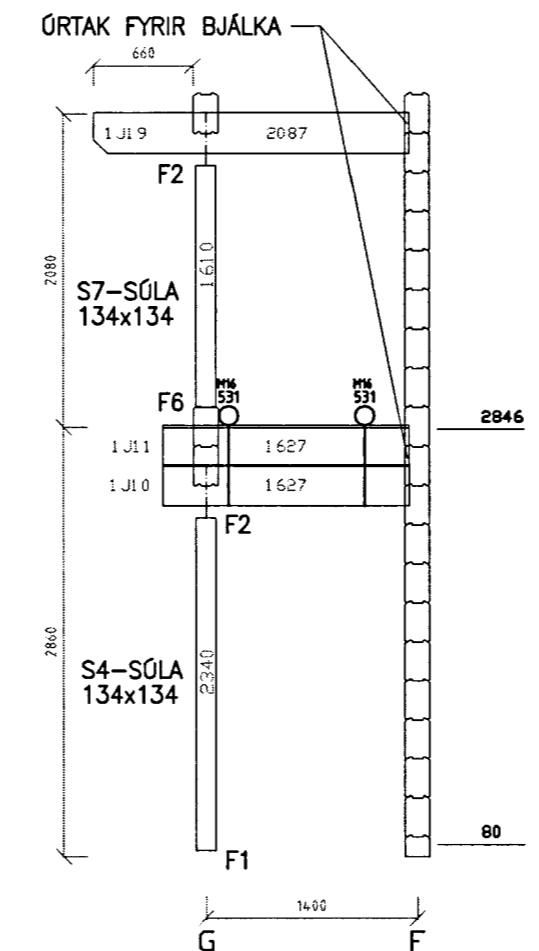

VEGGUR J

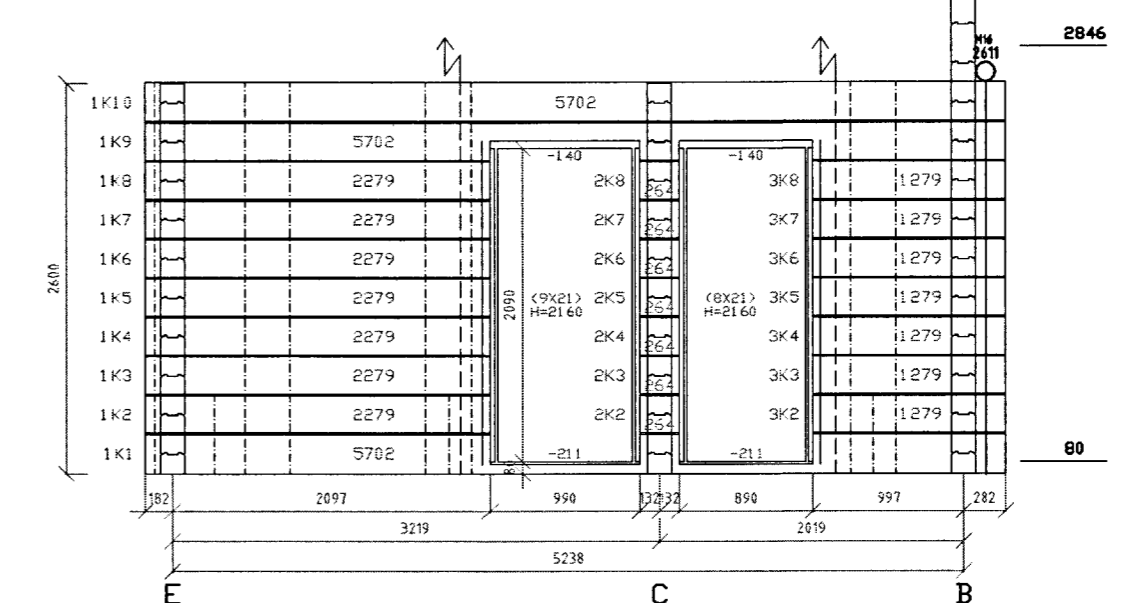

VEGGUR K

- FESTINGAR :**
- F1 : SJÁ TEIKN B011
 - F2 : SJÁ TEIKN B011
 - F3 : SÓLA FESTIST VID PALLBITA, ÓTFERSLA Á VERKSTAD
 - F4 : BMF-105 VINKILL, NEGLING 2x6 stk 40/40 Í HVERN VINKIL
 - F5 : KROSSVIDARLASKI 110x360 2 stk NEGLING 2x2x10 stk 25/50
 - F6 : SJÁ TEIKN B011
 - F7 : FESTING SJÁ F6, FESTIST MED 2 stk MÖRBOLTUM M12x100 Í GÖLFPLÖTU

MÓTTEKID


03 SEPT. 2013


Byggingafulltrúi ígrúna Árnassýslu og Flóahv.


NR. DAGS. BREYTING


SKÝRINGAR

SKÝRINGAR SJÁ TEIKN B001
GRUNNMÝND BJÁLKAVEGGIR SJÁ TEIKN B004

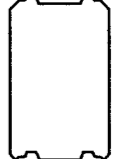
 BJÁLKI 164x260 mm
TIMBURGEDI K24

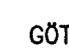 GÖT FYRIR TRÉDILA ø30 mm


 GÖT FYRIR BOLTATEINA M12 ø30 mm

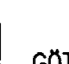 GÖT FYRIR RAFLAGNIR ø30 mm

ÖLL MÁL Á TEIKNINGU Í MILLIMETURUM
EKKI SKAL MÆLA UPP AF TEIKNINGU

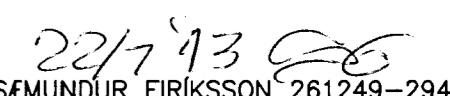22/7 '13 
SÆMUNDUR EIRIKSSON 261249-2949

RÉTTARHÁLS 16
SUMARHÚS Í LANDI NESJA
GRAFNINGSHREPPUR
801 SELFOSS


KLÖPP

KLÖPP ARKITEKTAR-VERKFRÉÐINGAR EHF
NETHYL 2E, PÓSTHÓLF 10050, 130 REYKJAVÍK
SÍMI 577 2277, 699 7747 - klopp@simnet.is

HEITI TEIKN. BURDARÞOL
BJÁLKAVEGGIR ÓÚTLIT

MÆLIKVARÐI 1:50 DAGS. JÚLÍ 2013

TEIKNING B 006 VERK V 07-105

BREYTING YFIRFARID S.E.