
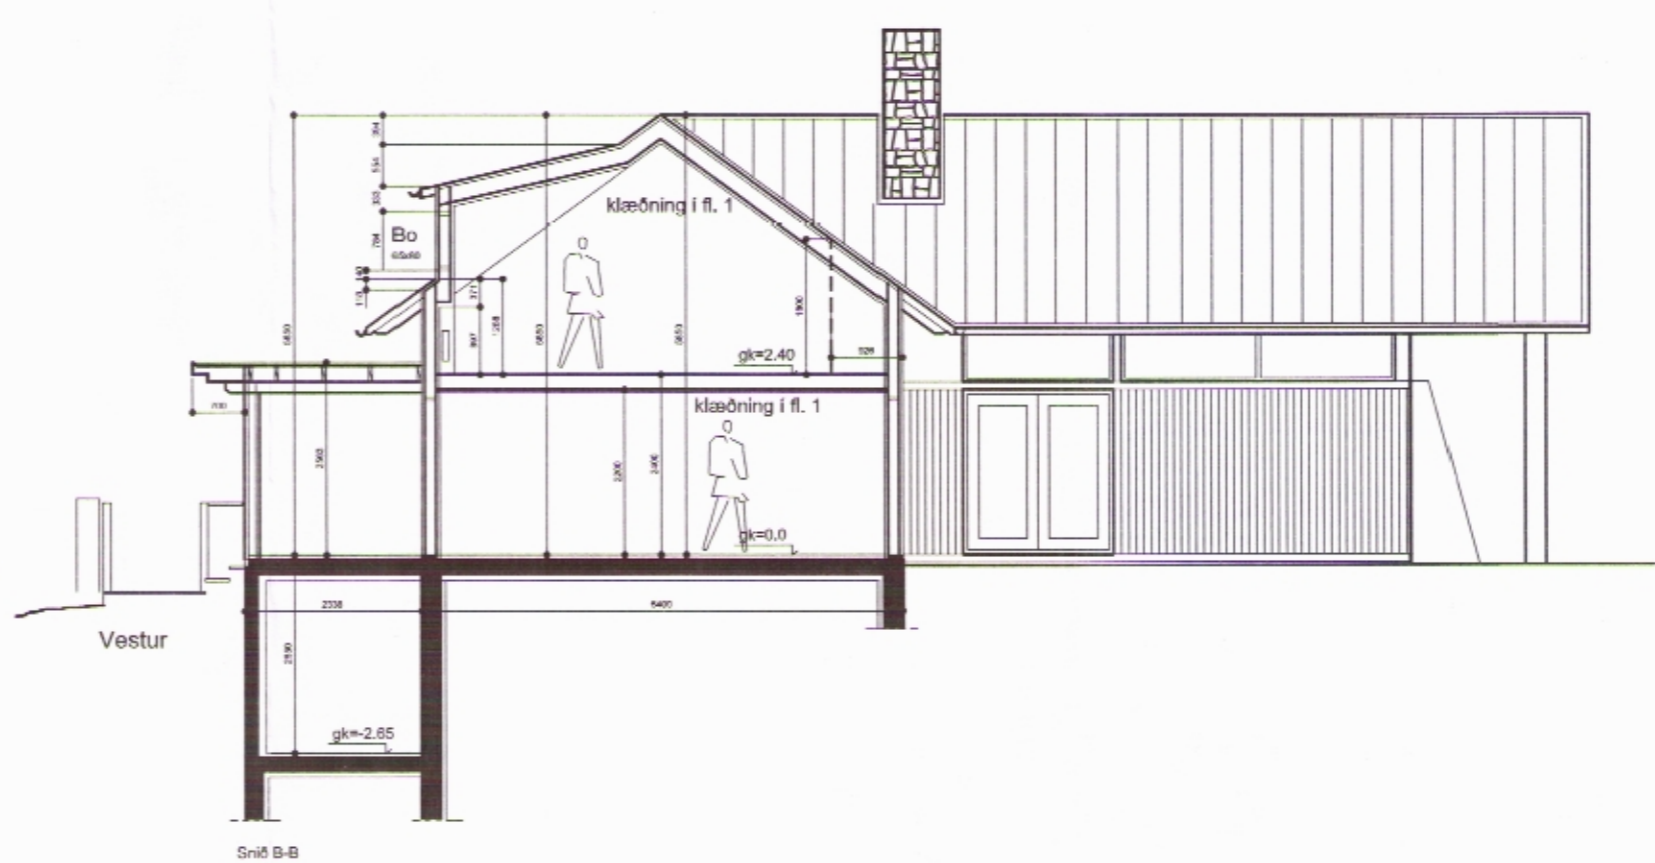
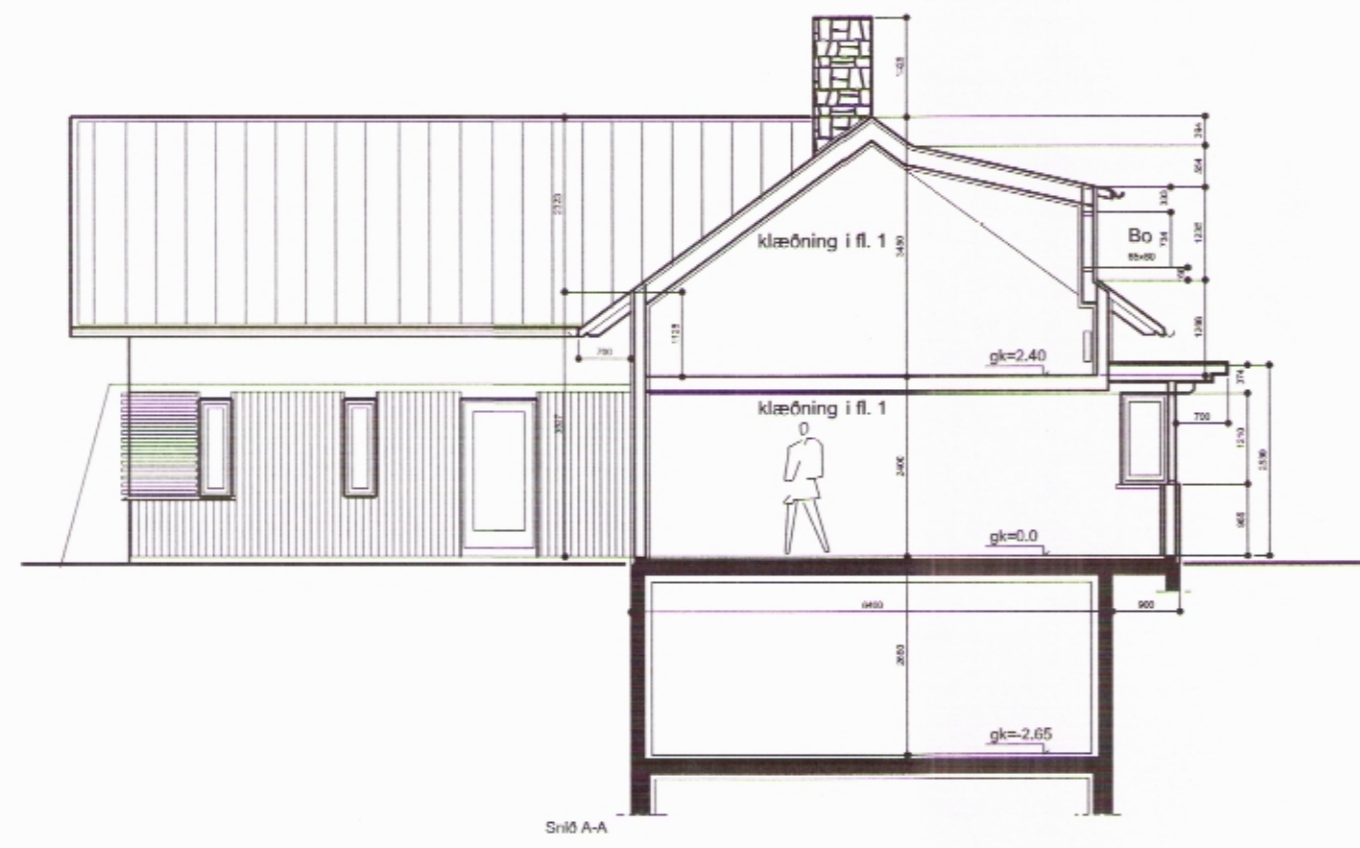
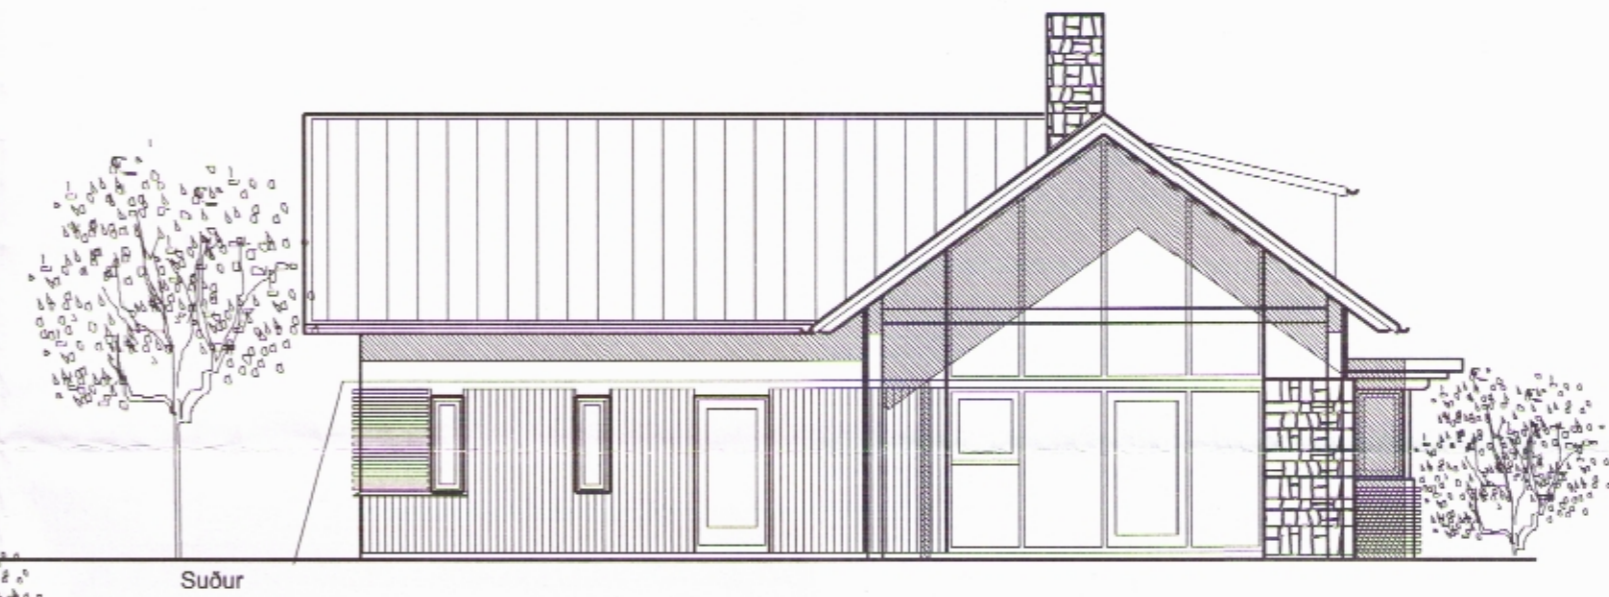


SAMPYKKT
 27 OKT. 2012
Árni Kjartan
 Bygginguflitni uppsýr, Ámæssýslu og Flóahfr.

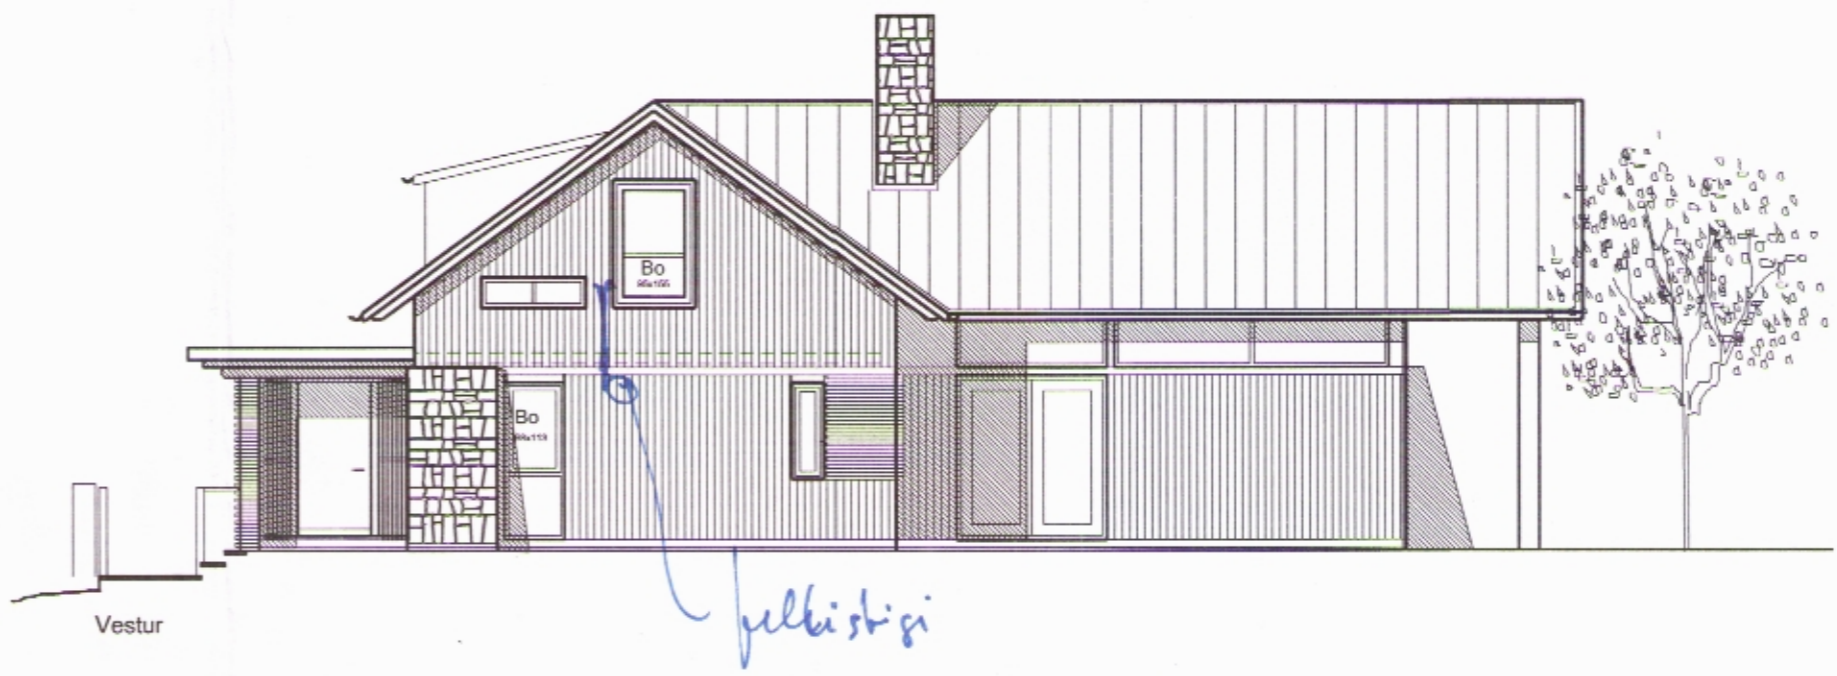

breytt
 dags. 10.8.2011
Árni Kjartan ark.
 Kt. 190253-5389

Eyjólfur Braugason arkitekt faí
 gsm 8976482 . netf. eyjolfur@netnet.is kt: 190253-5389

Stangarbraut 361

Öndverðarnes í Grímsnesi

Útlit / Snið A & B

mælikvarði 1:100

veit.nr

telning nr.