


Burðarveggir
1:50

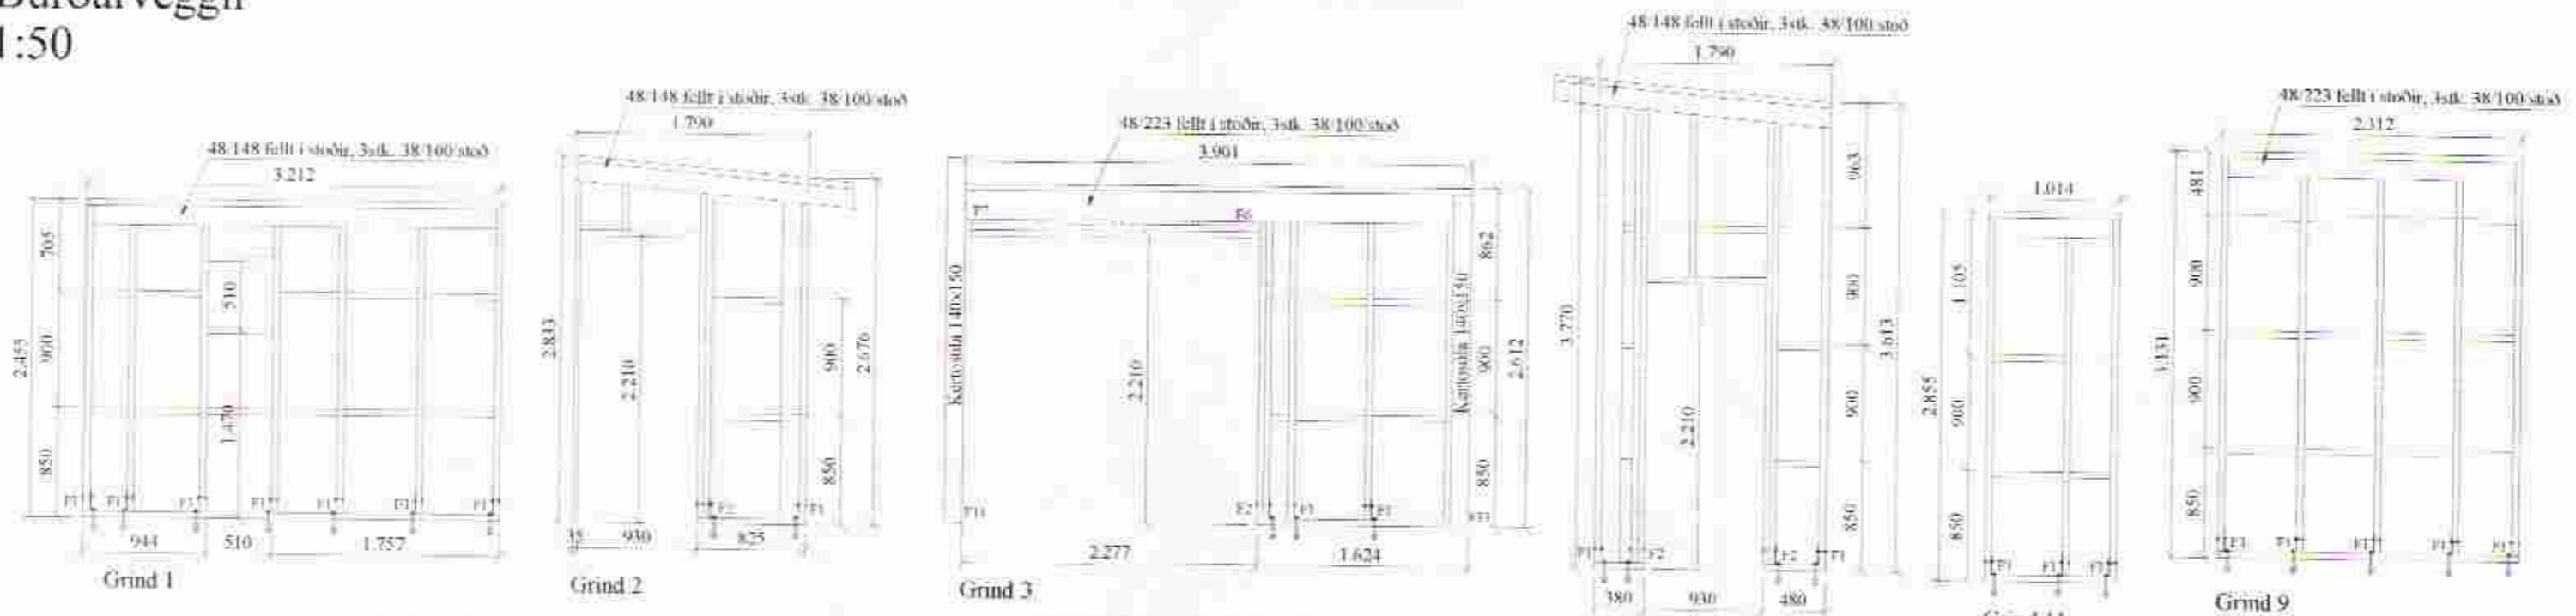

Grind 1


Grind 2

Grind 3


Grind 6

Grind 11


Grind 9

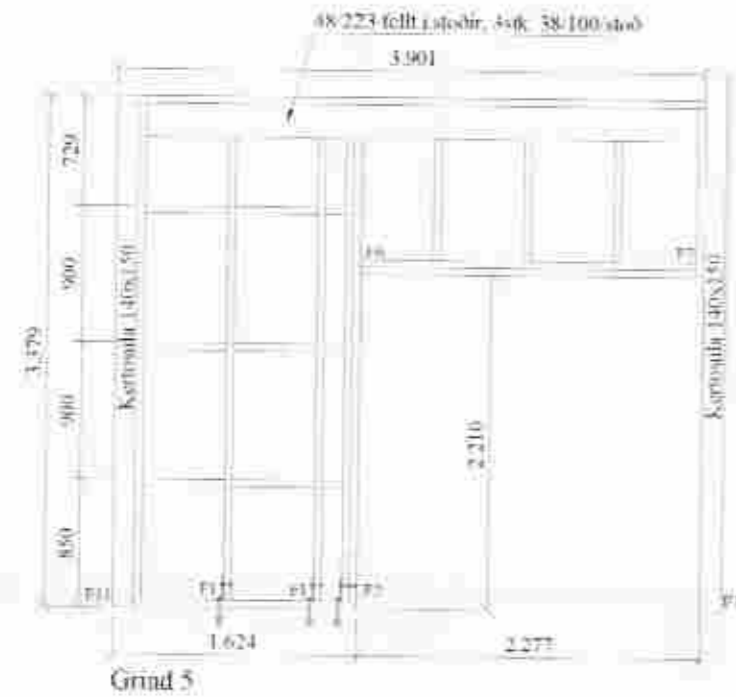


Grind 5

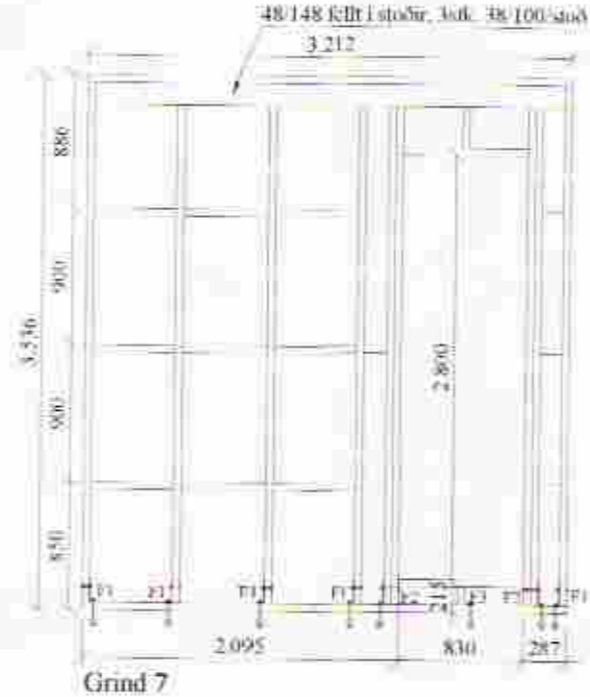

Grind 7

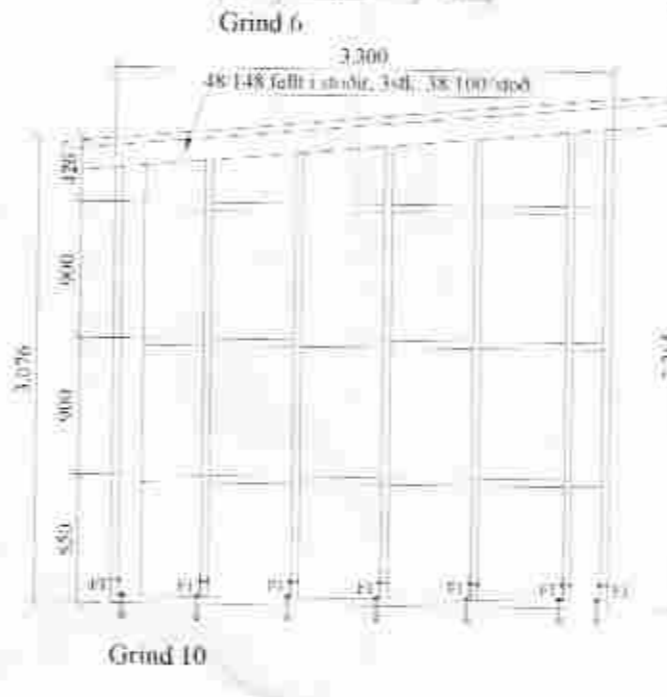


Grind 10

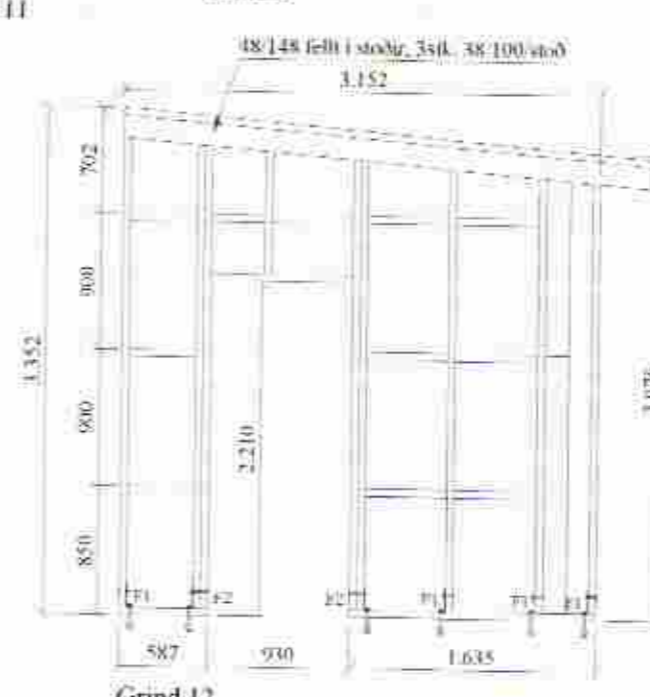


Grind 12




Grind 8

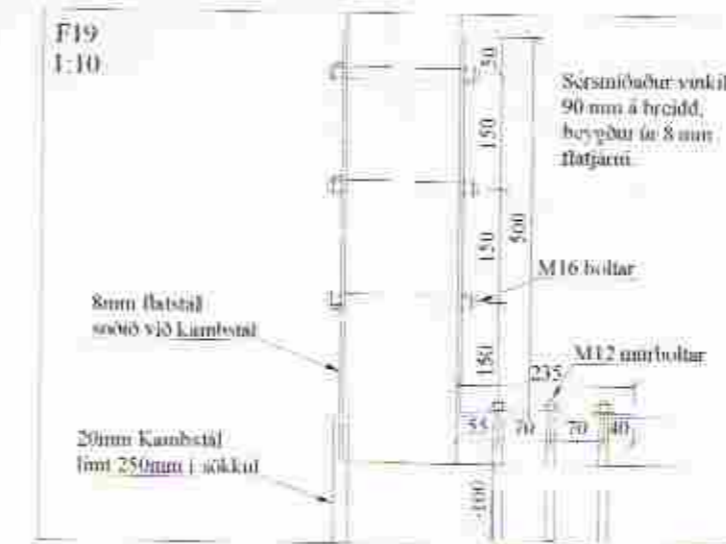


F19
1:10

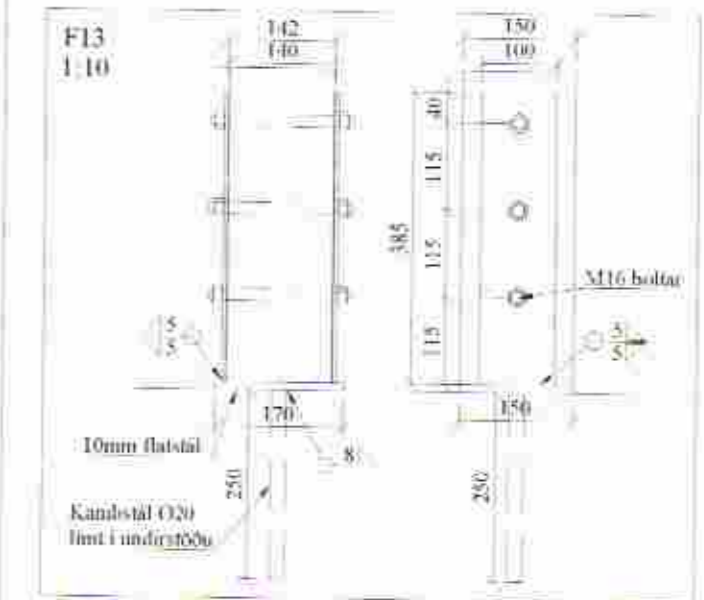


F13
1:10

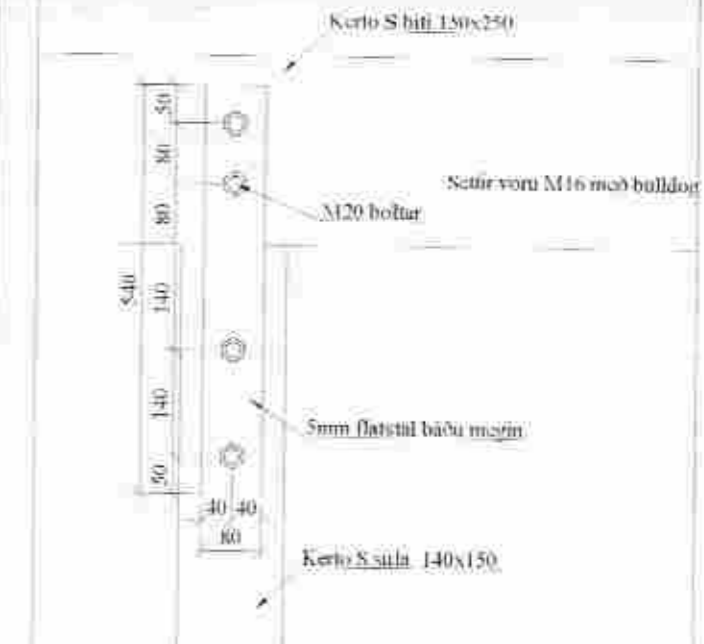


F15
1:10

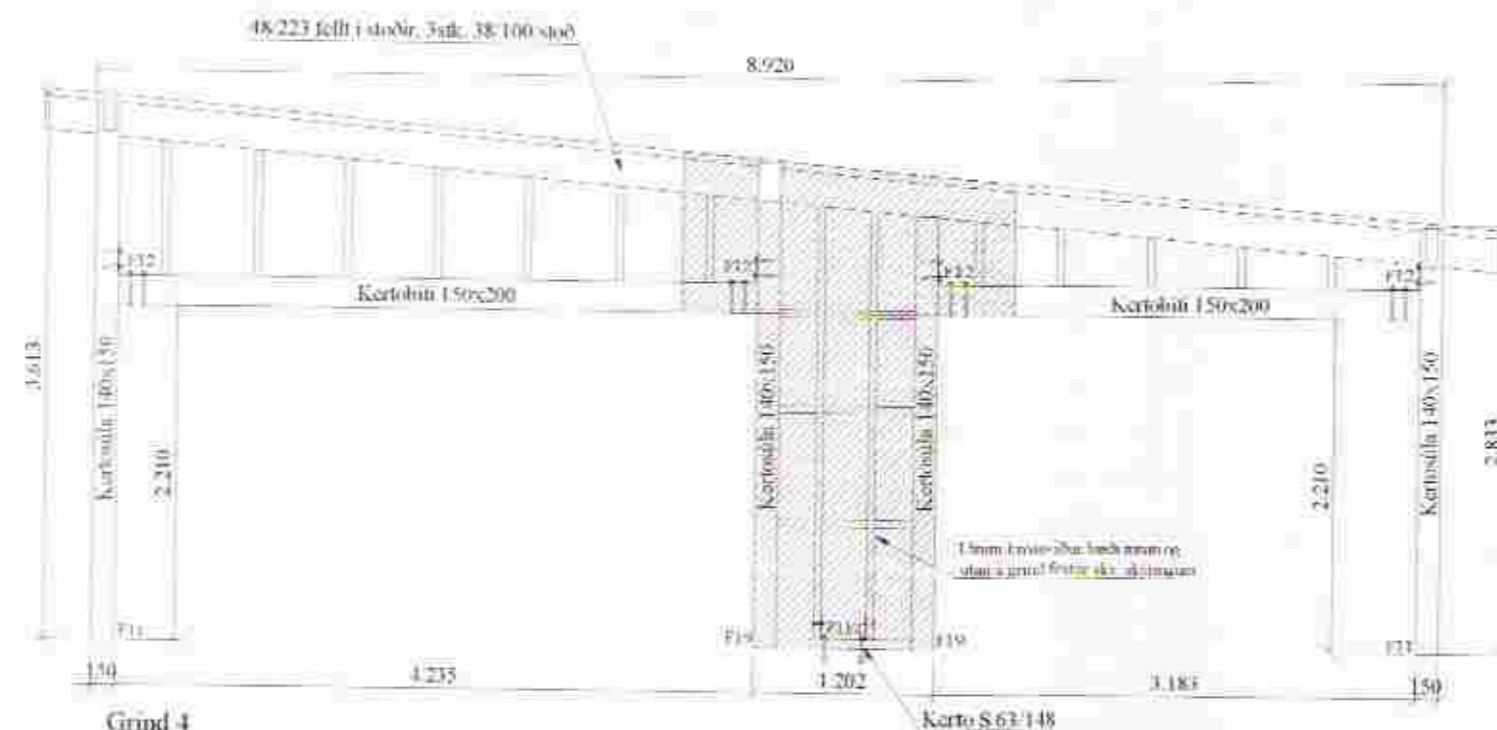

Grind 4

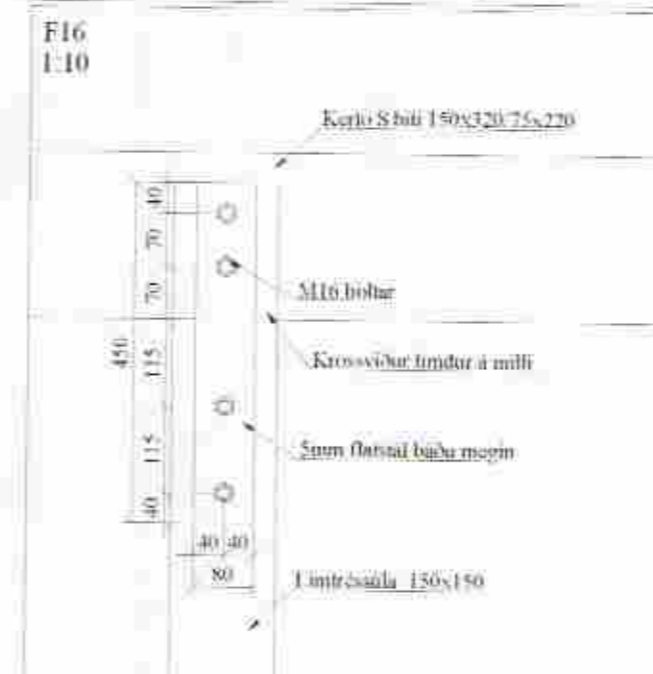

F16
1:10

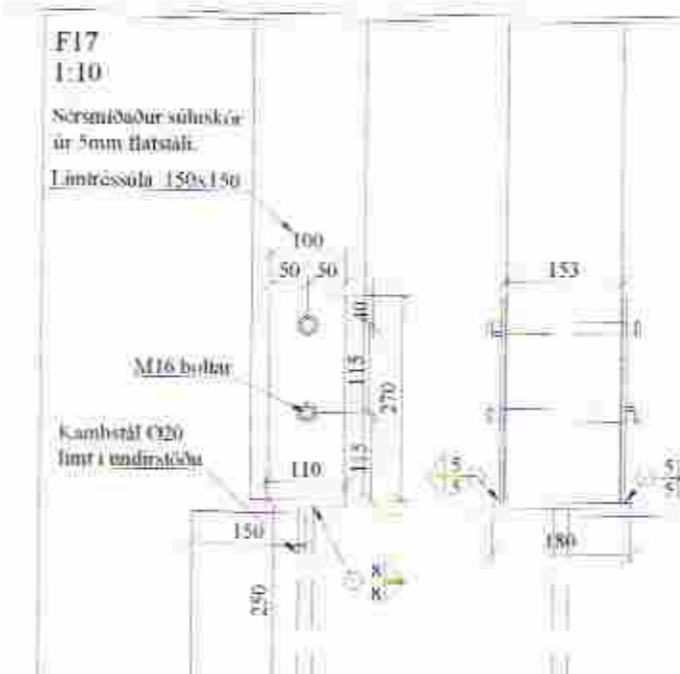

F17
1:10

Br. nr.	Dags.	Al.	Urvyting
(A)			
(B)			
(C)			

Sogsbakkar 31
 Grimsnes og Grafh. hrepp
 Burðarvirki
 Burðarveggir og festingar

Dags: 01.11.06 Mkv: 1.50/10
 Samþ: [Signature] V.nr. 06.114

Teikn nr.: 211
 Framstærð: A2
 Hinn: VA
 Teikn: VA


VGS
 VERKFRÆÐISTOFA
 GUDJÓNS P. SIGURSSONAR EHF.
 AUSTURVEGI 42, 2.HÆÐ,
 800 SELFOSS
 Sí: 482 2805, F: 482 3818
 NETFANG: VGS@VGS.IS