


Sogsbakki 32. Grímsnesi

Skipulags- og byggingarfulltrúi Uppsveita bs.

Yfirfarið

31 MARS 2014

[Handwritten signature]
Byggingarfulltrúi

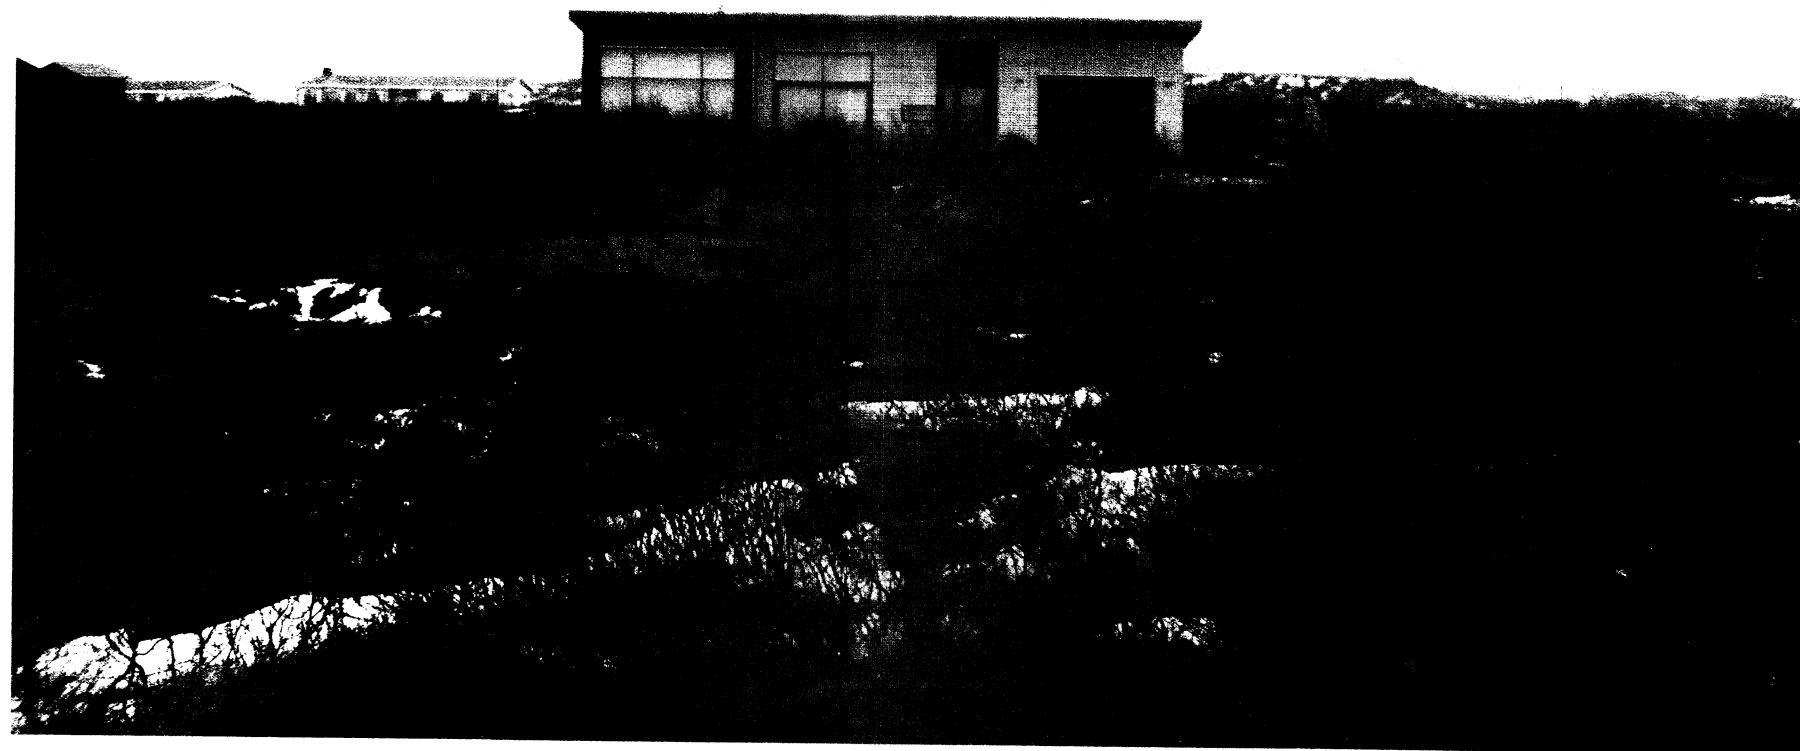

Raflagnapjónusta Selfoss ehf. Gagnheiði 5. 800 Selfoss Símar: 894-5408 / 899-5408

Dags: 23-02-2014

Staður: Sogsbakki 32. 801 Selfoss.

Hönnuður Raflagnateikningar: *[Handwritten signature]*

Hönnuður Raflagnateikningar: Sveinn Elíasson Kt. 2808723189.

Teikning: Forsíða

Eigandi:

Breitt:

Kvarði: