


ALMENNT ERU HÖFUD- OG FÓTVÍDIR
 48x148 NEMA ANNAD SÉ TEKID FRAM.
 STANGIR 48x98

MÖTTEKID
 17. NOV. 2008
[Signature]
 Byggingafulltrúi uppsv. Áressýslu og Flóahv.

SP1

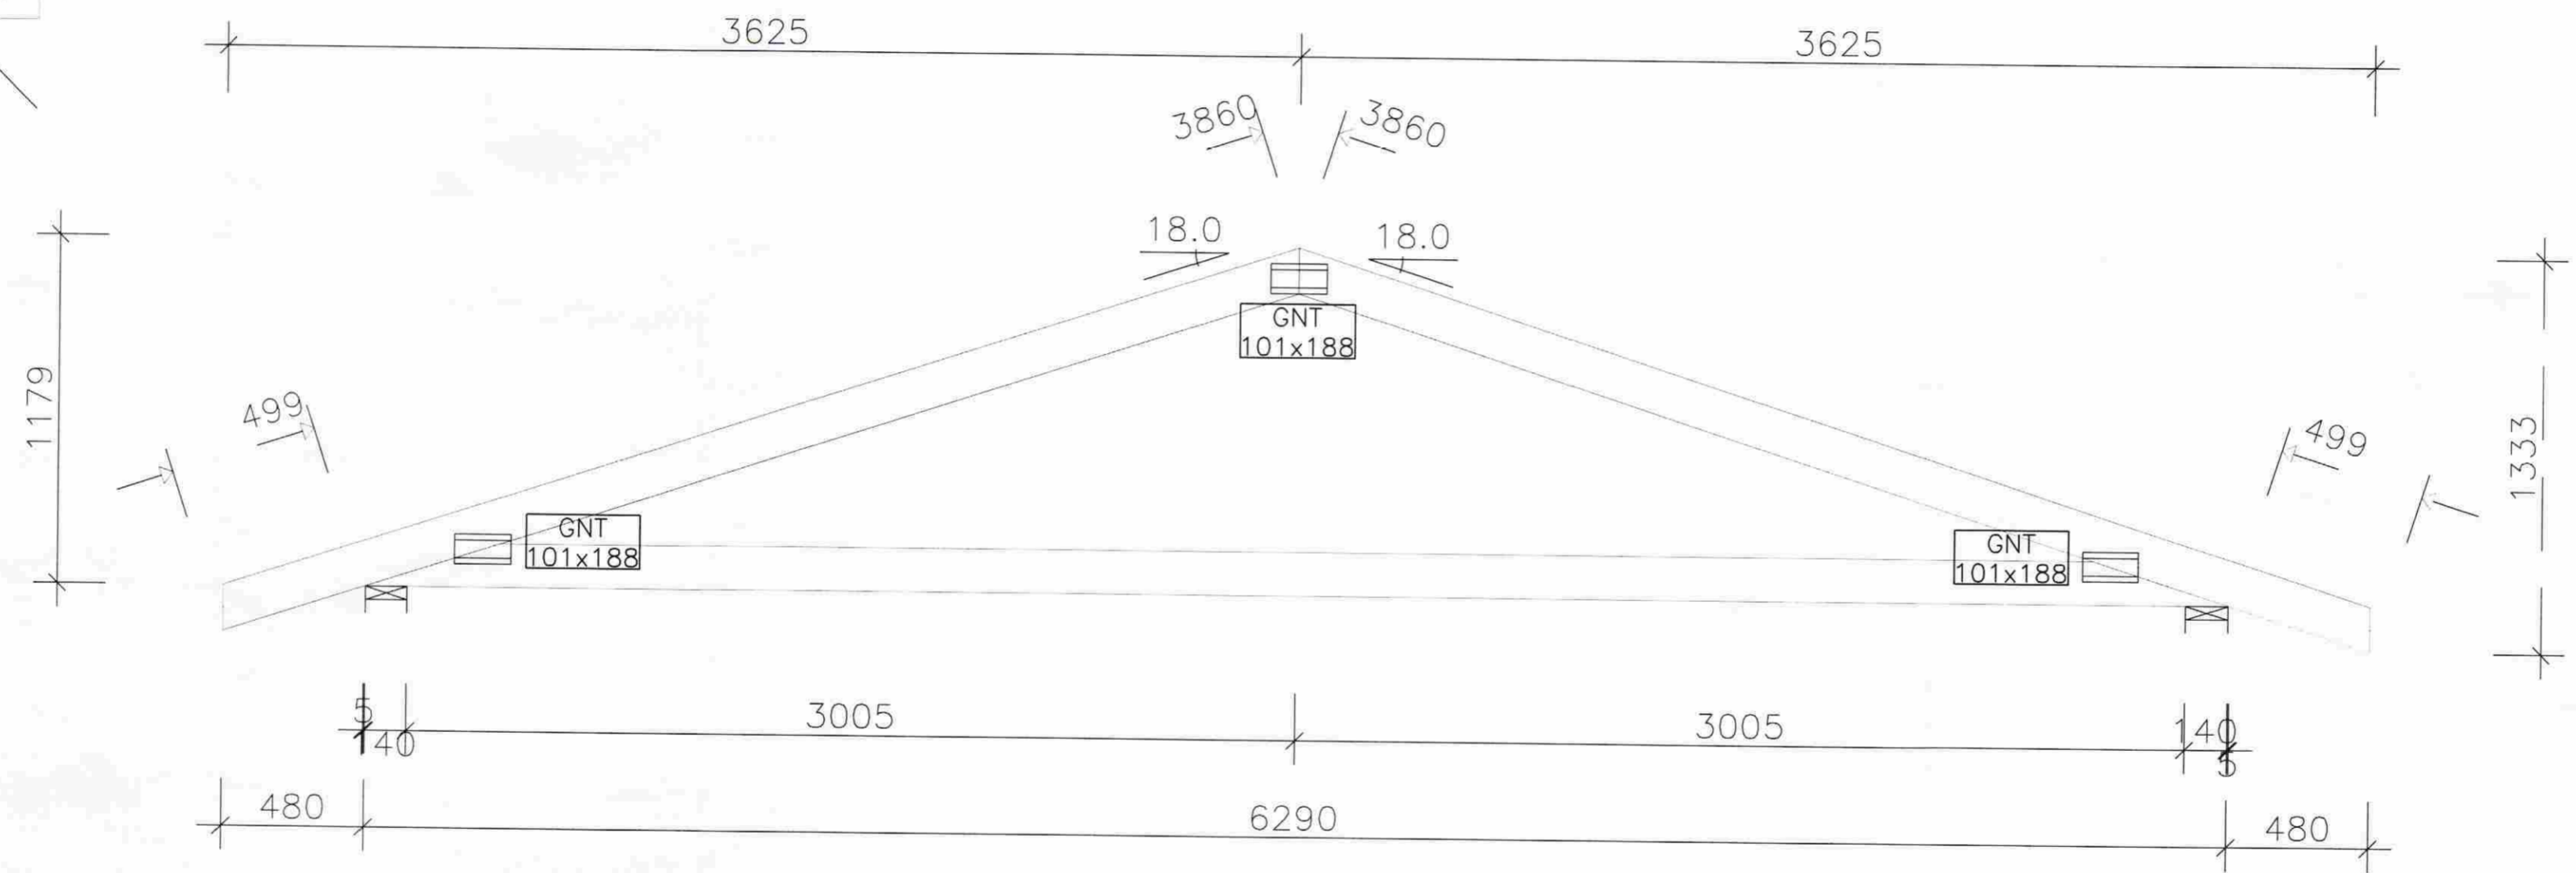

		VERKFRÆÐISTOFA ÁRBORGAR ehf AUSTURVEGI 69 800 SELFÓSSI Sími 480 4900 FAX 480 4901 www.verkarborg.is verkarborg@verkarborg.is
		AUSTURVEGI 69 800 SELFÓSSI Sími 482 3850 FAX 482 3851 NETFANG sghus@sghus.is VEFANG www.sghus.is
SKÓGARHOLT 13, GRÍMSNESI		
BURDARVIRKI:		MKV:
SPERRA		MKV: 1:40
HANNAÐ: T. ELLERT TÓMASSON TEIKNAD: ÞÓRUNN SIGÞÓRSD.		
VERKNÚMUR: 80xx	SKRÁRNAMEN: 80xx-sp-U1.dwg	
DAGSETNING:	SAMÞYKKT:	TEIKNING NÚMUR:
22.10.2008	<i>[Signature]</i>	223

020365-5799