




Samþykkt
 30. JULI 2008
Logi Már Einarsson
 Byggingarfulltrúi uppsveita Árnessýslu

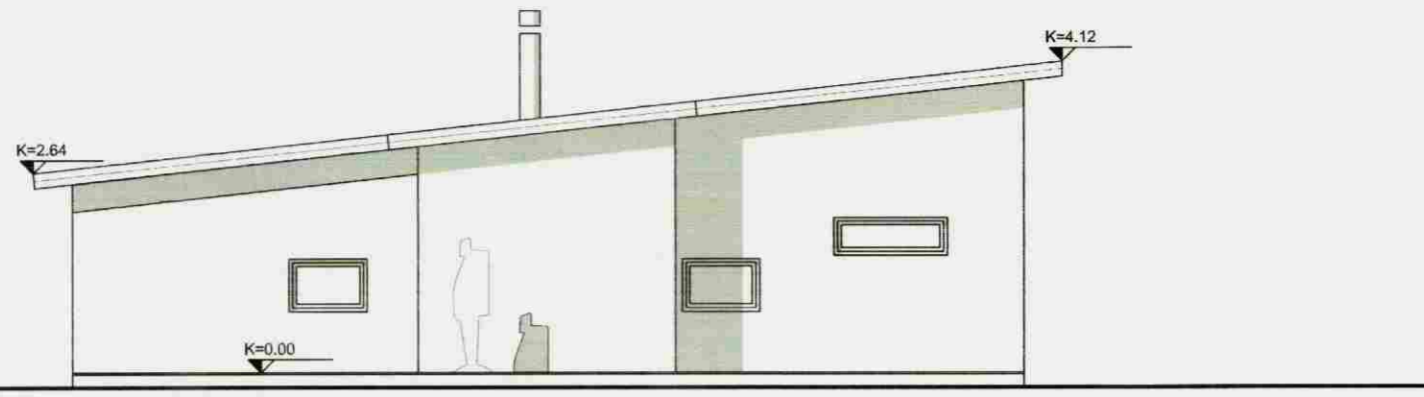


NORÐUR ÚTLIT, 1:100

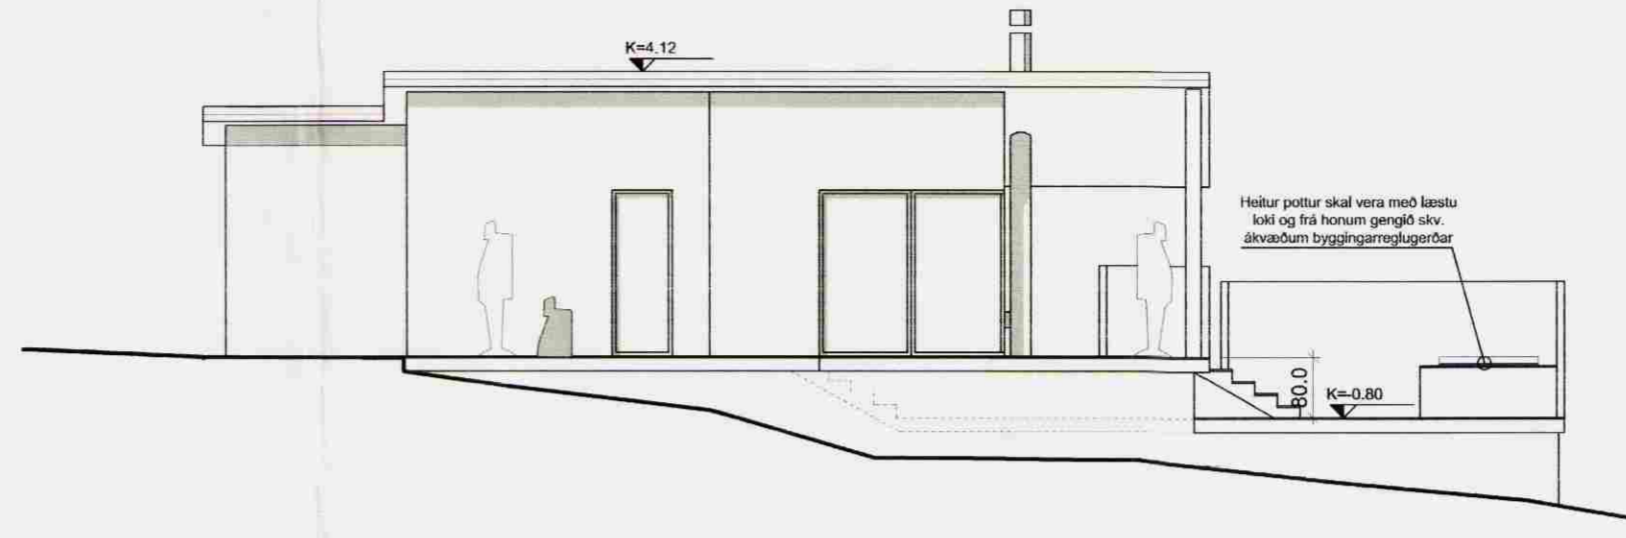


VESTUR ÚTLIT, 1:100

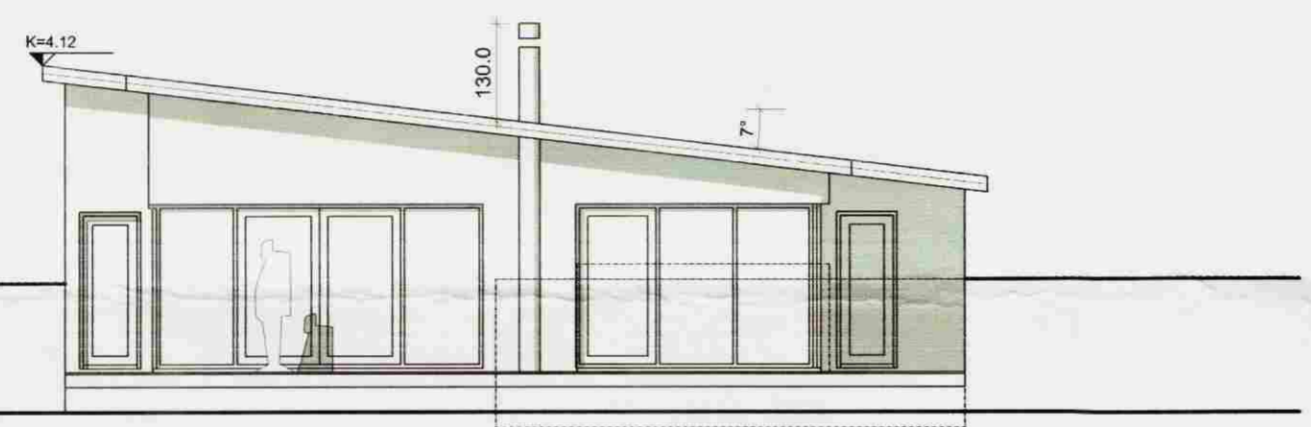


SUÐUR ÚTLIT, 1:100

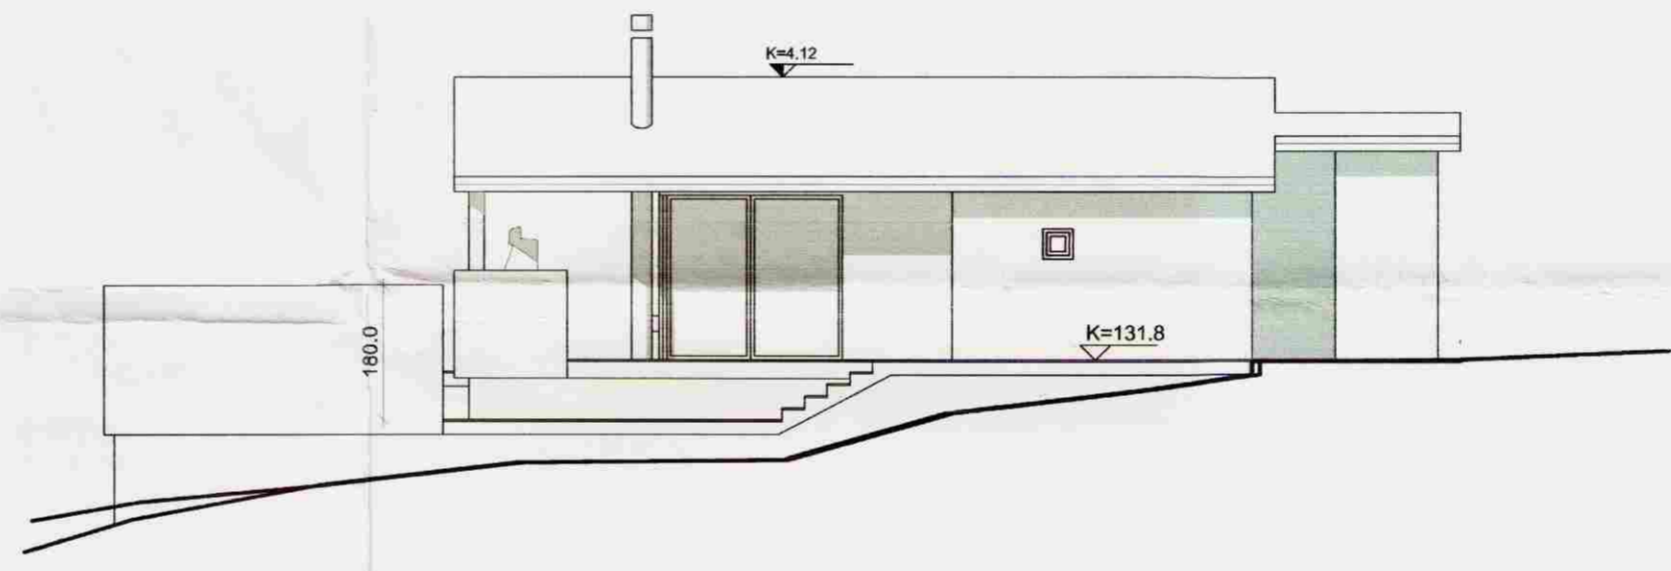

AUSTUR ÚTLIT, 1:100

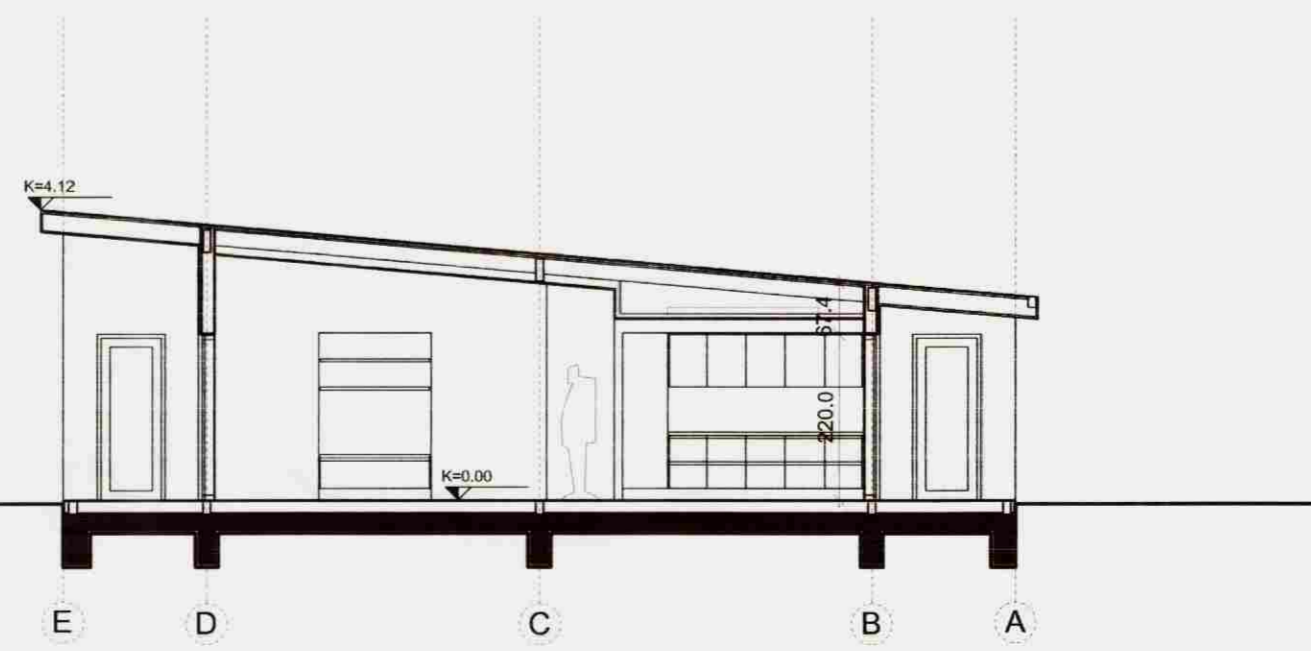

SNID AA, 1:100

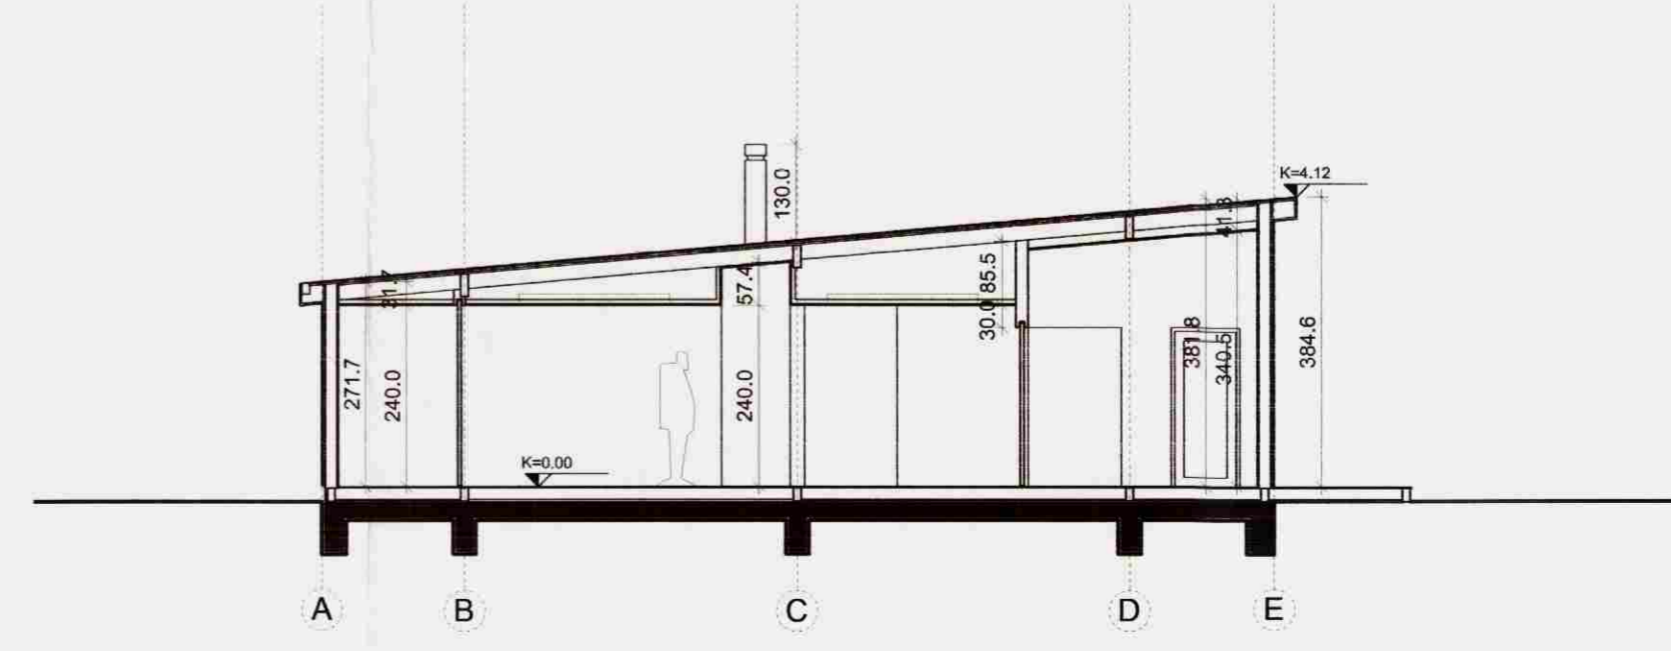


SNID BB, 1:100

C:
 B:
 A:
 BREYTINGAR: _____ DAGS: _____

SELHOLT 17 GRÍMSNES OG GRAFNINGSHREPPI

VERK:
 AÐALUPPDRÁTTUR KVARÐI: 1:100
 DAGS: 06.06.08
 ÚTLIT, SNID TEIKN: LME,ÁK
 SKRÁ:

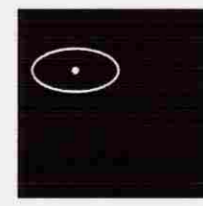

KOLLGÁTA
 arkitektúr - hönnun
 Kaupvangsstr. 29, 600 Akureyri
 Símar: 462 7881 - 862 7881
 Netfang: kollgata@kollgata.is

Logi Már Einarsson
 Logi Már Einarsson arkitekt faí kt. 210864 - 2969