


SAMPYKKT  
16 MAI 2012  
*Jóhannes Pétursson*  
Byggingafurmi uppáv. Árnissýslu og Flóahv.

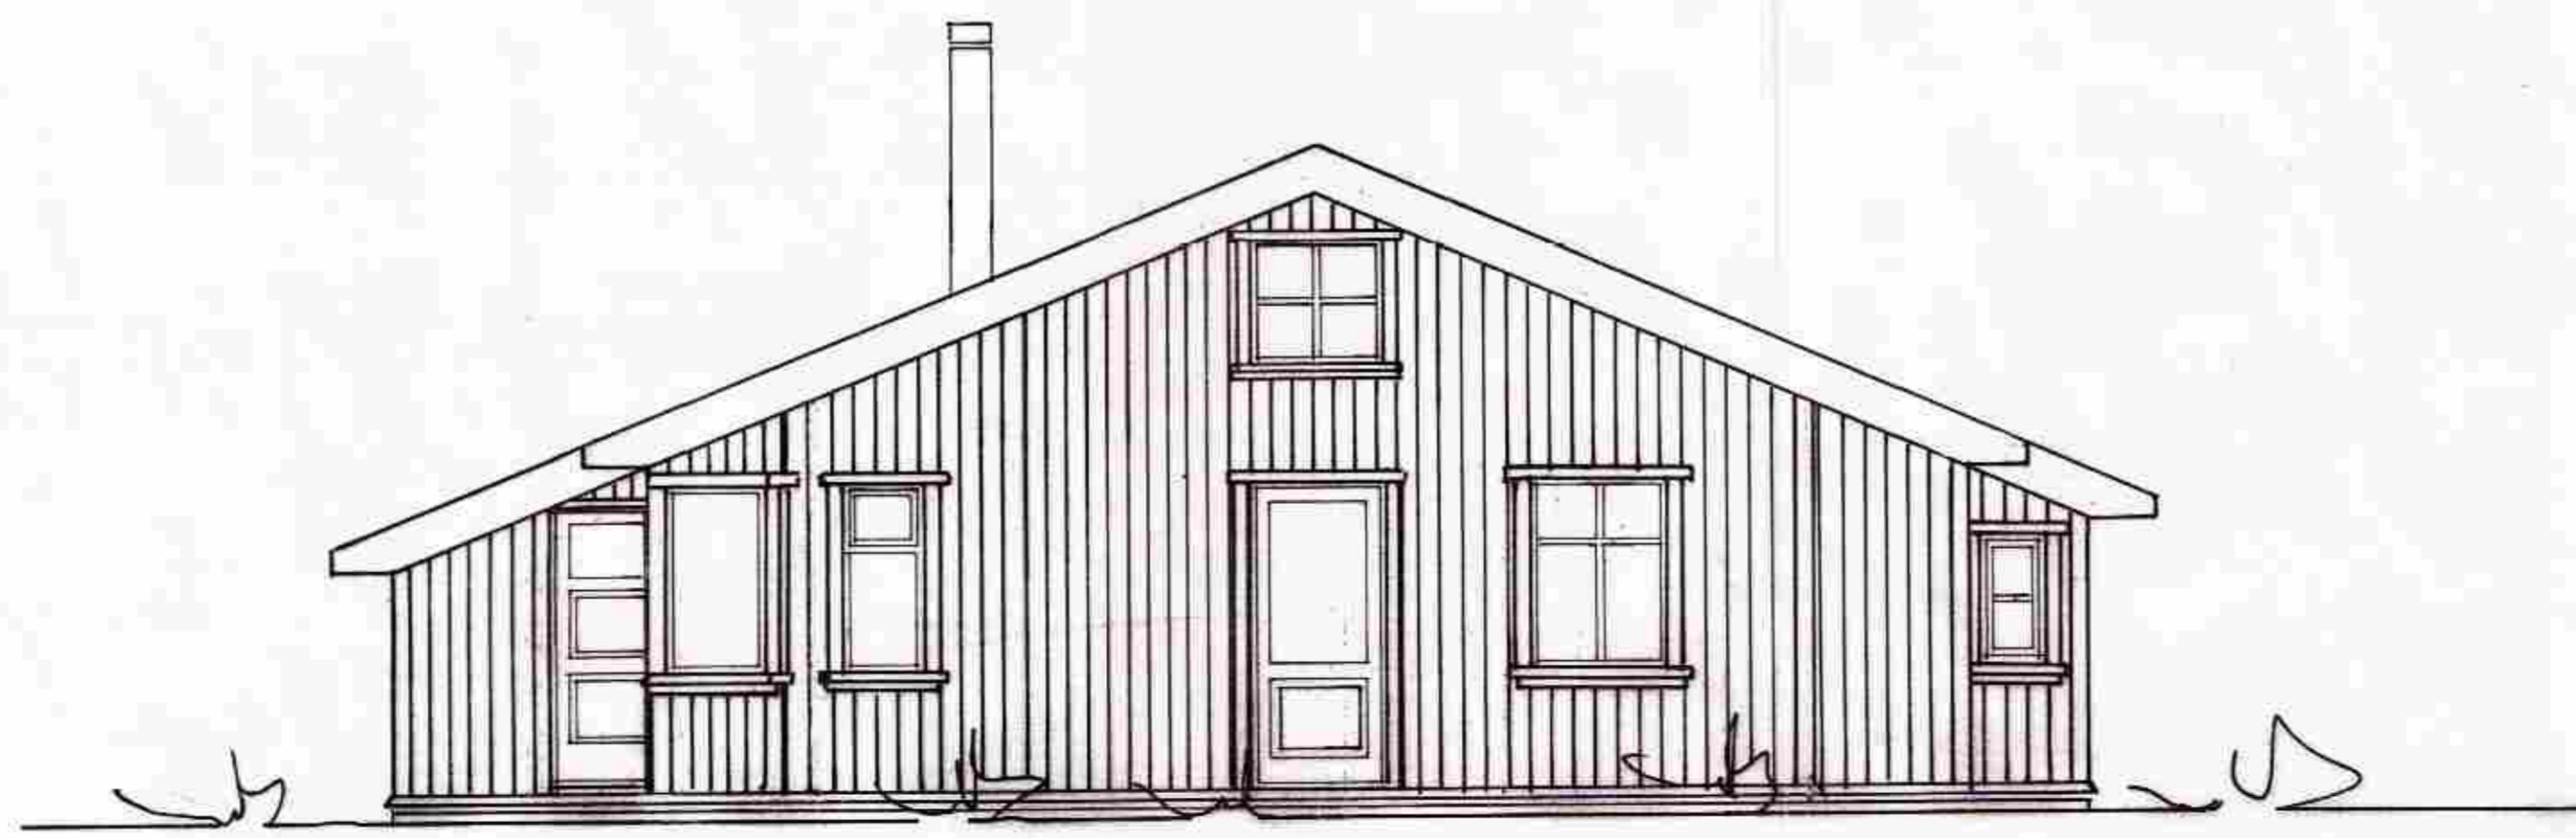

FRÍSTUNDAHÚS Í LANDI  
SUÐURKOTS, LANDNR. 168285  
FASTANR. 220-7117  
GRÍMSNESHREPPI

ÚTLIT MKV. 1:50 2010-11-01  
Jóhannes Pétursson 010448-3959 S - 567-5107  
Sigurður Sigurðsson 021146-2349 S - 566-6613 Eig. Sigríður Ólafsdóttir kt.  
081250-6859 *180345-2429*  
johp@isholf.is

**ABS** teiknistofa 566-6613, 567-5107. Nr.2