

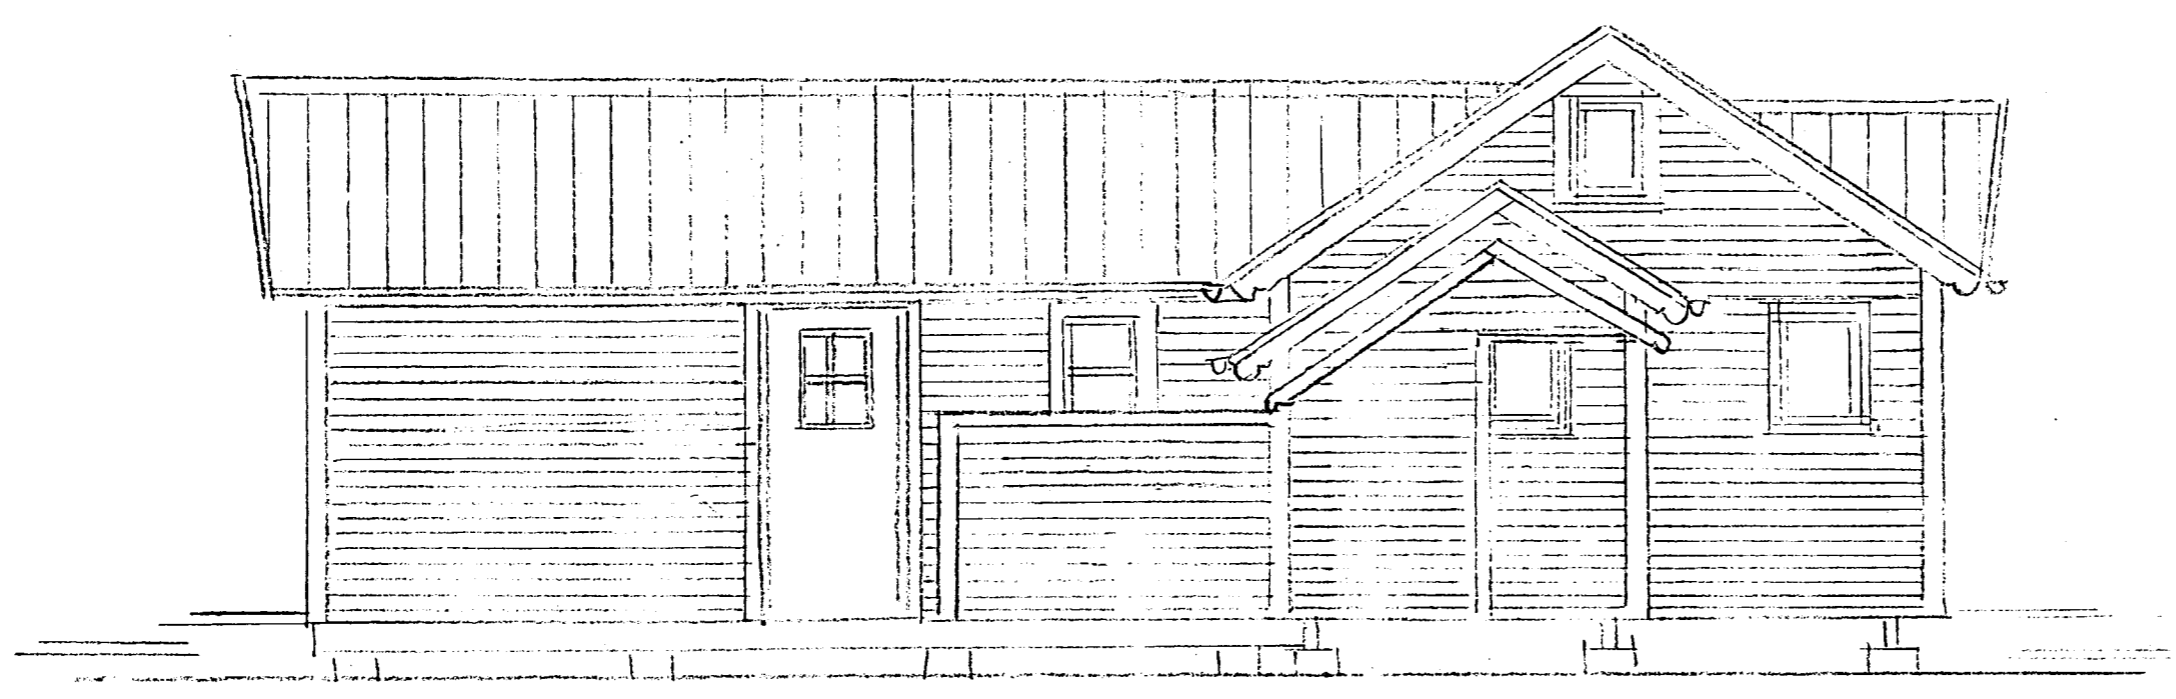


Vestur 1:50

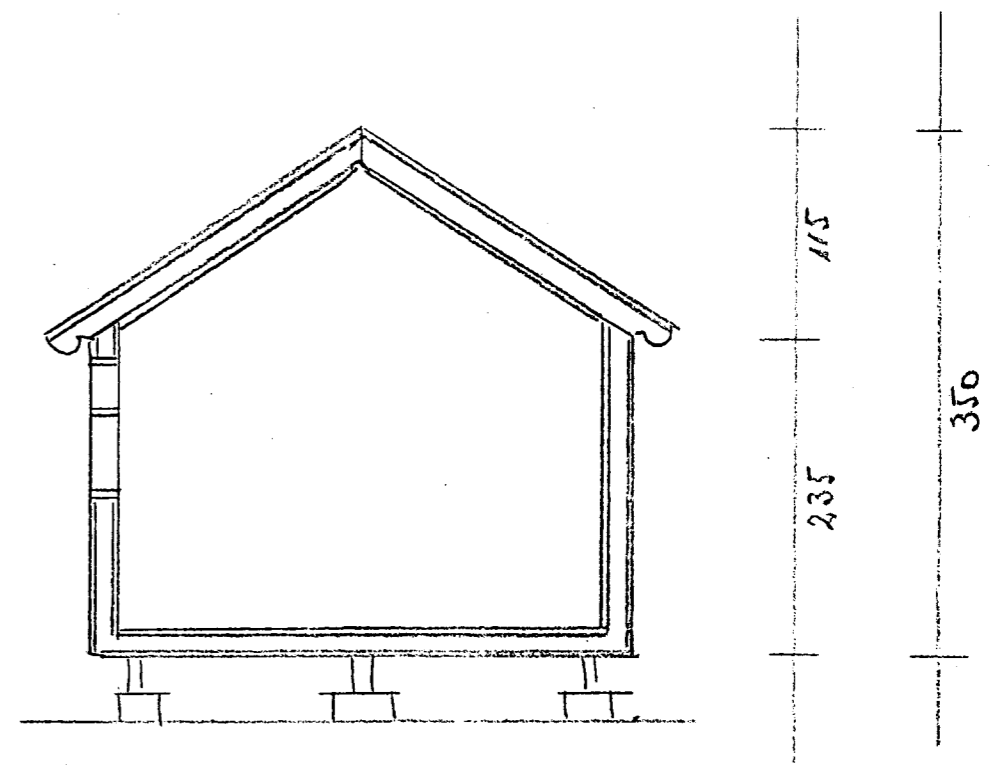

Austur 1:50

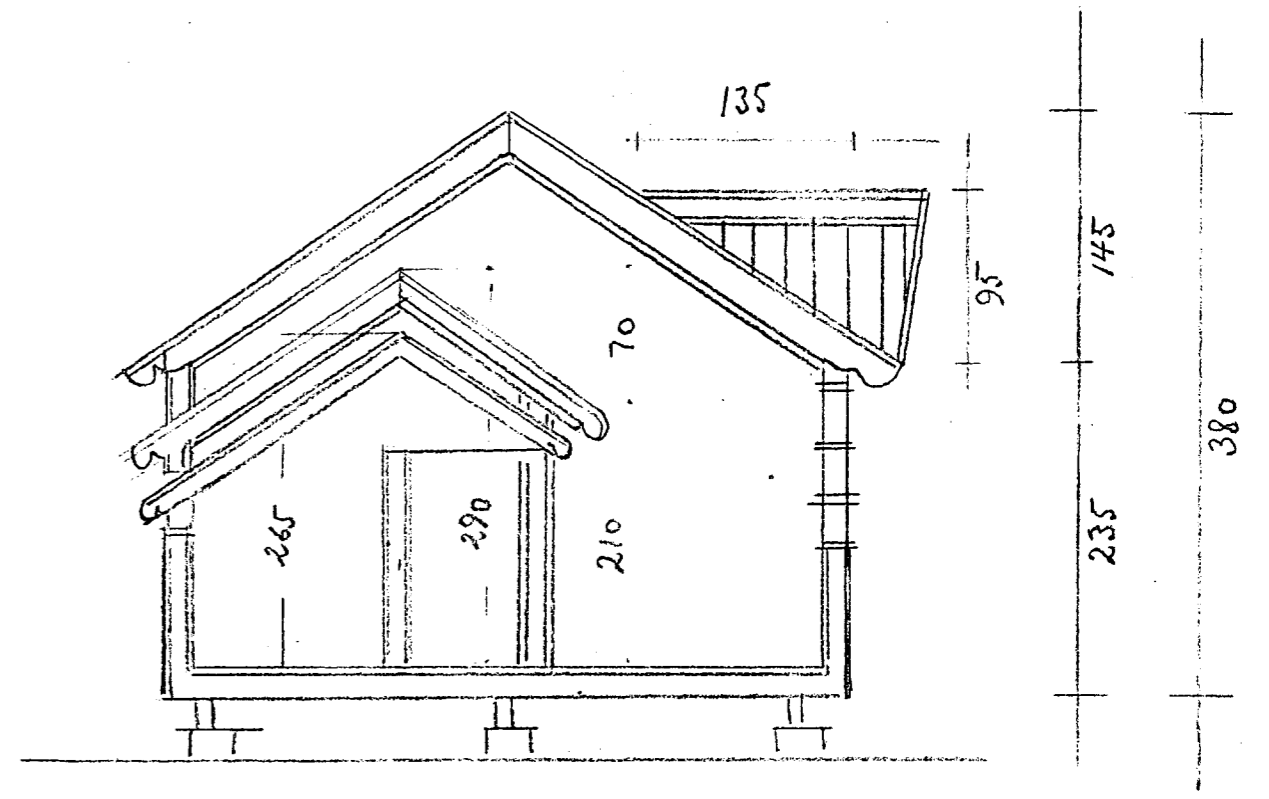

Stakkun a sumarhúsi 600 168852
 Hagarendi Grimenesi
 10 Júlí 2005
 Balli Magnússon
 Technifcéðingur