



Styrmur Grímsneshrepps

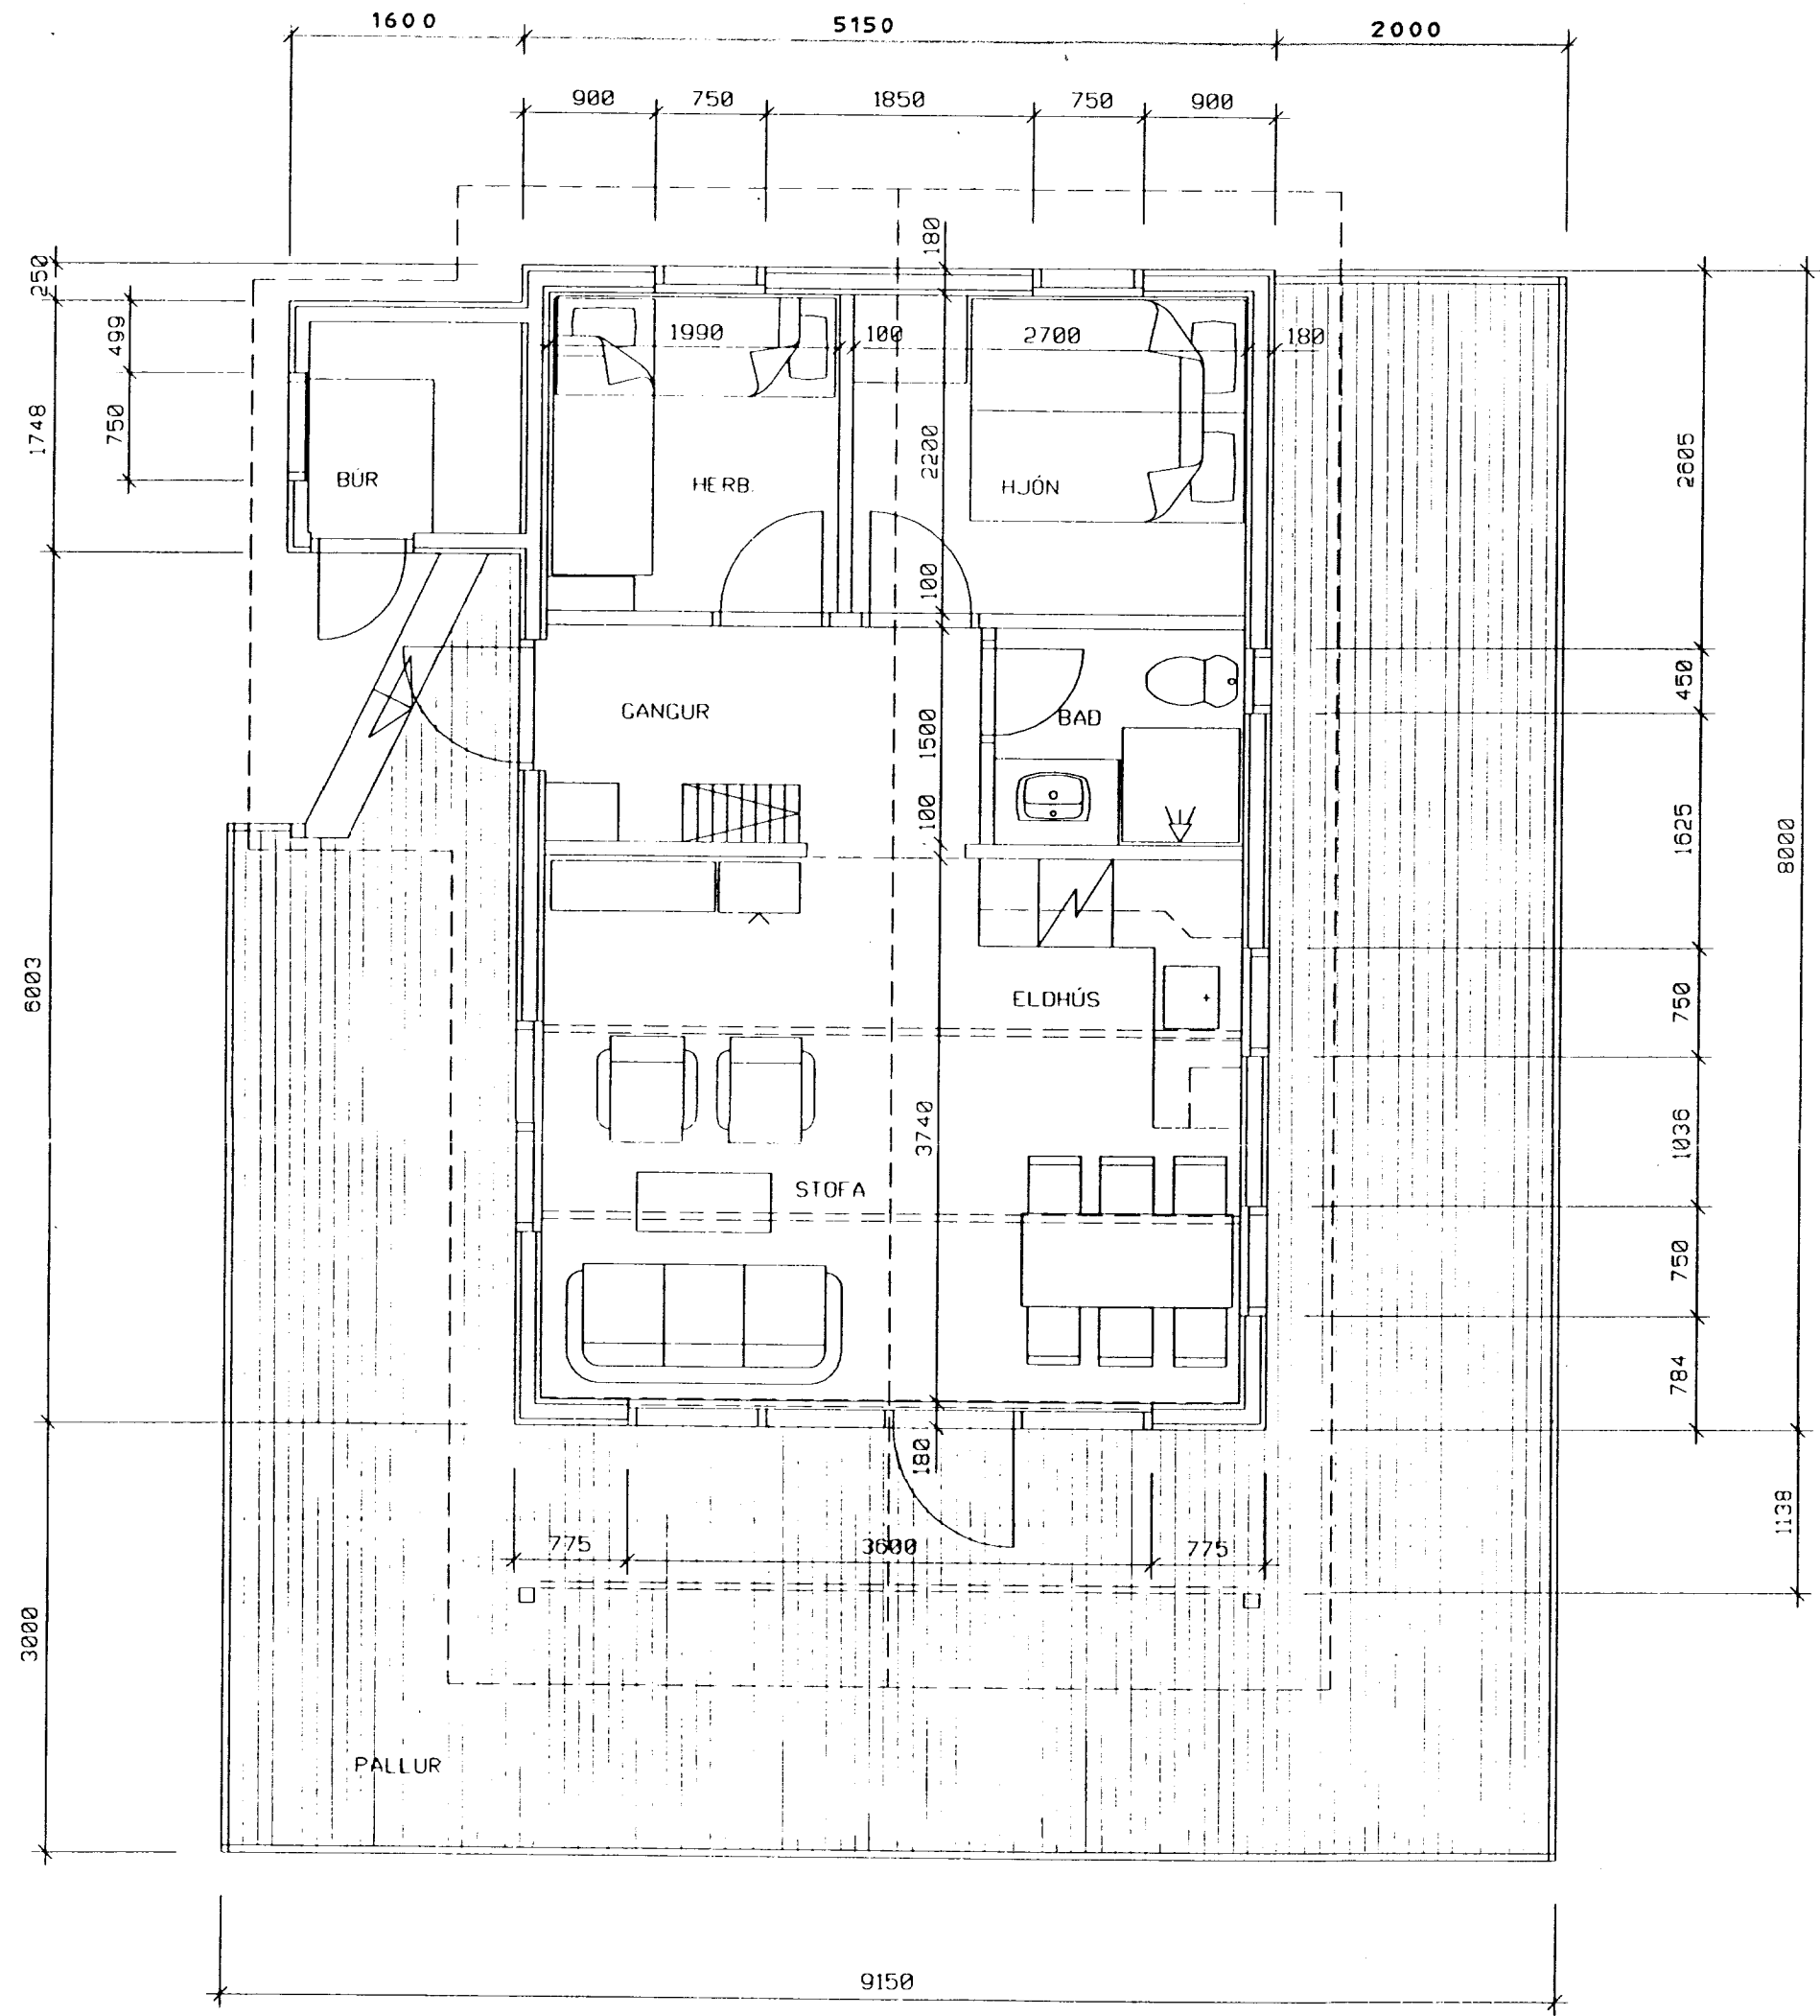

GRUNNMYND 1 : 50

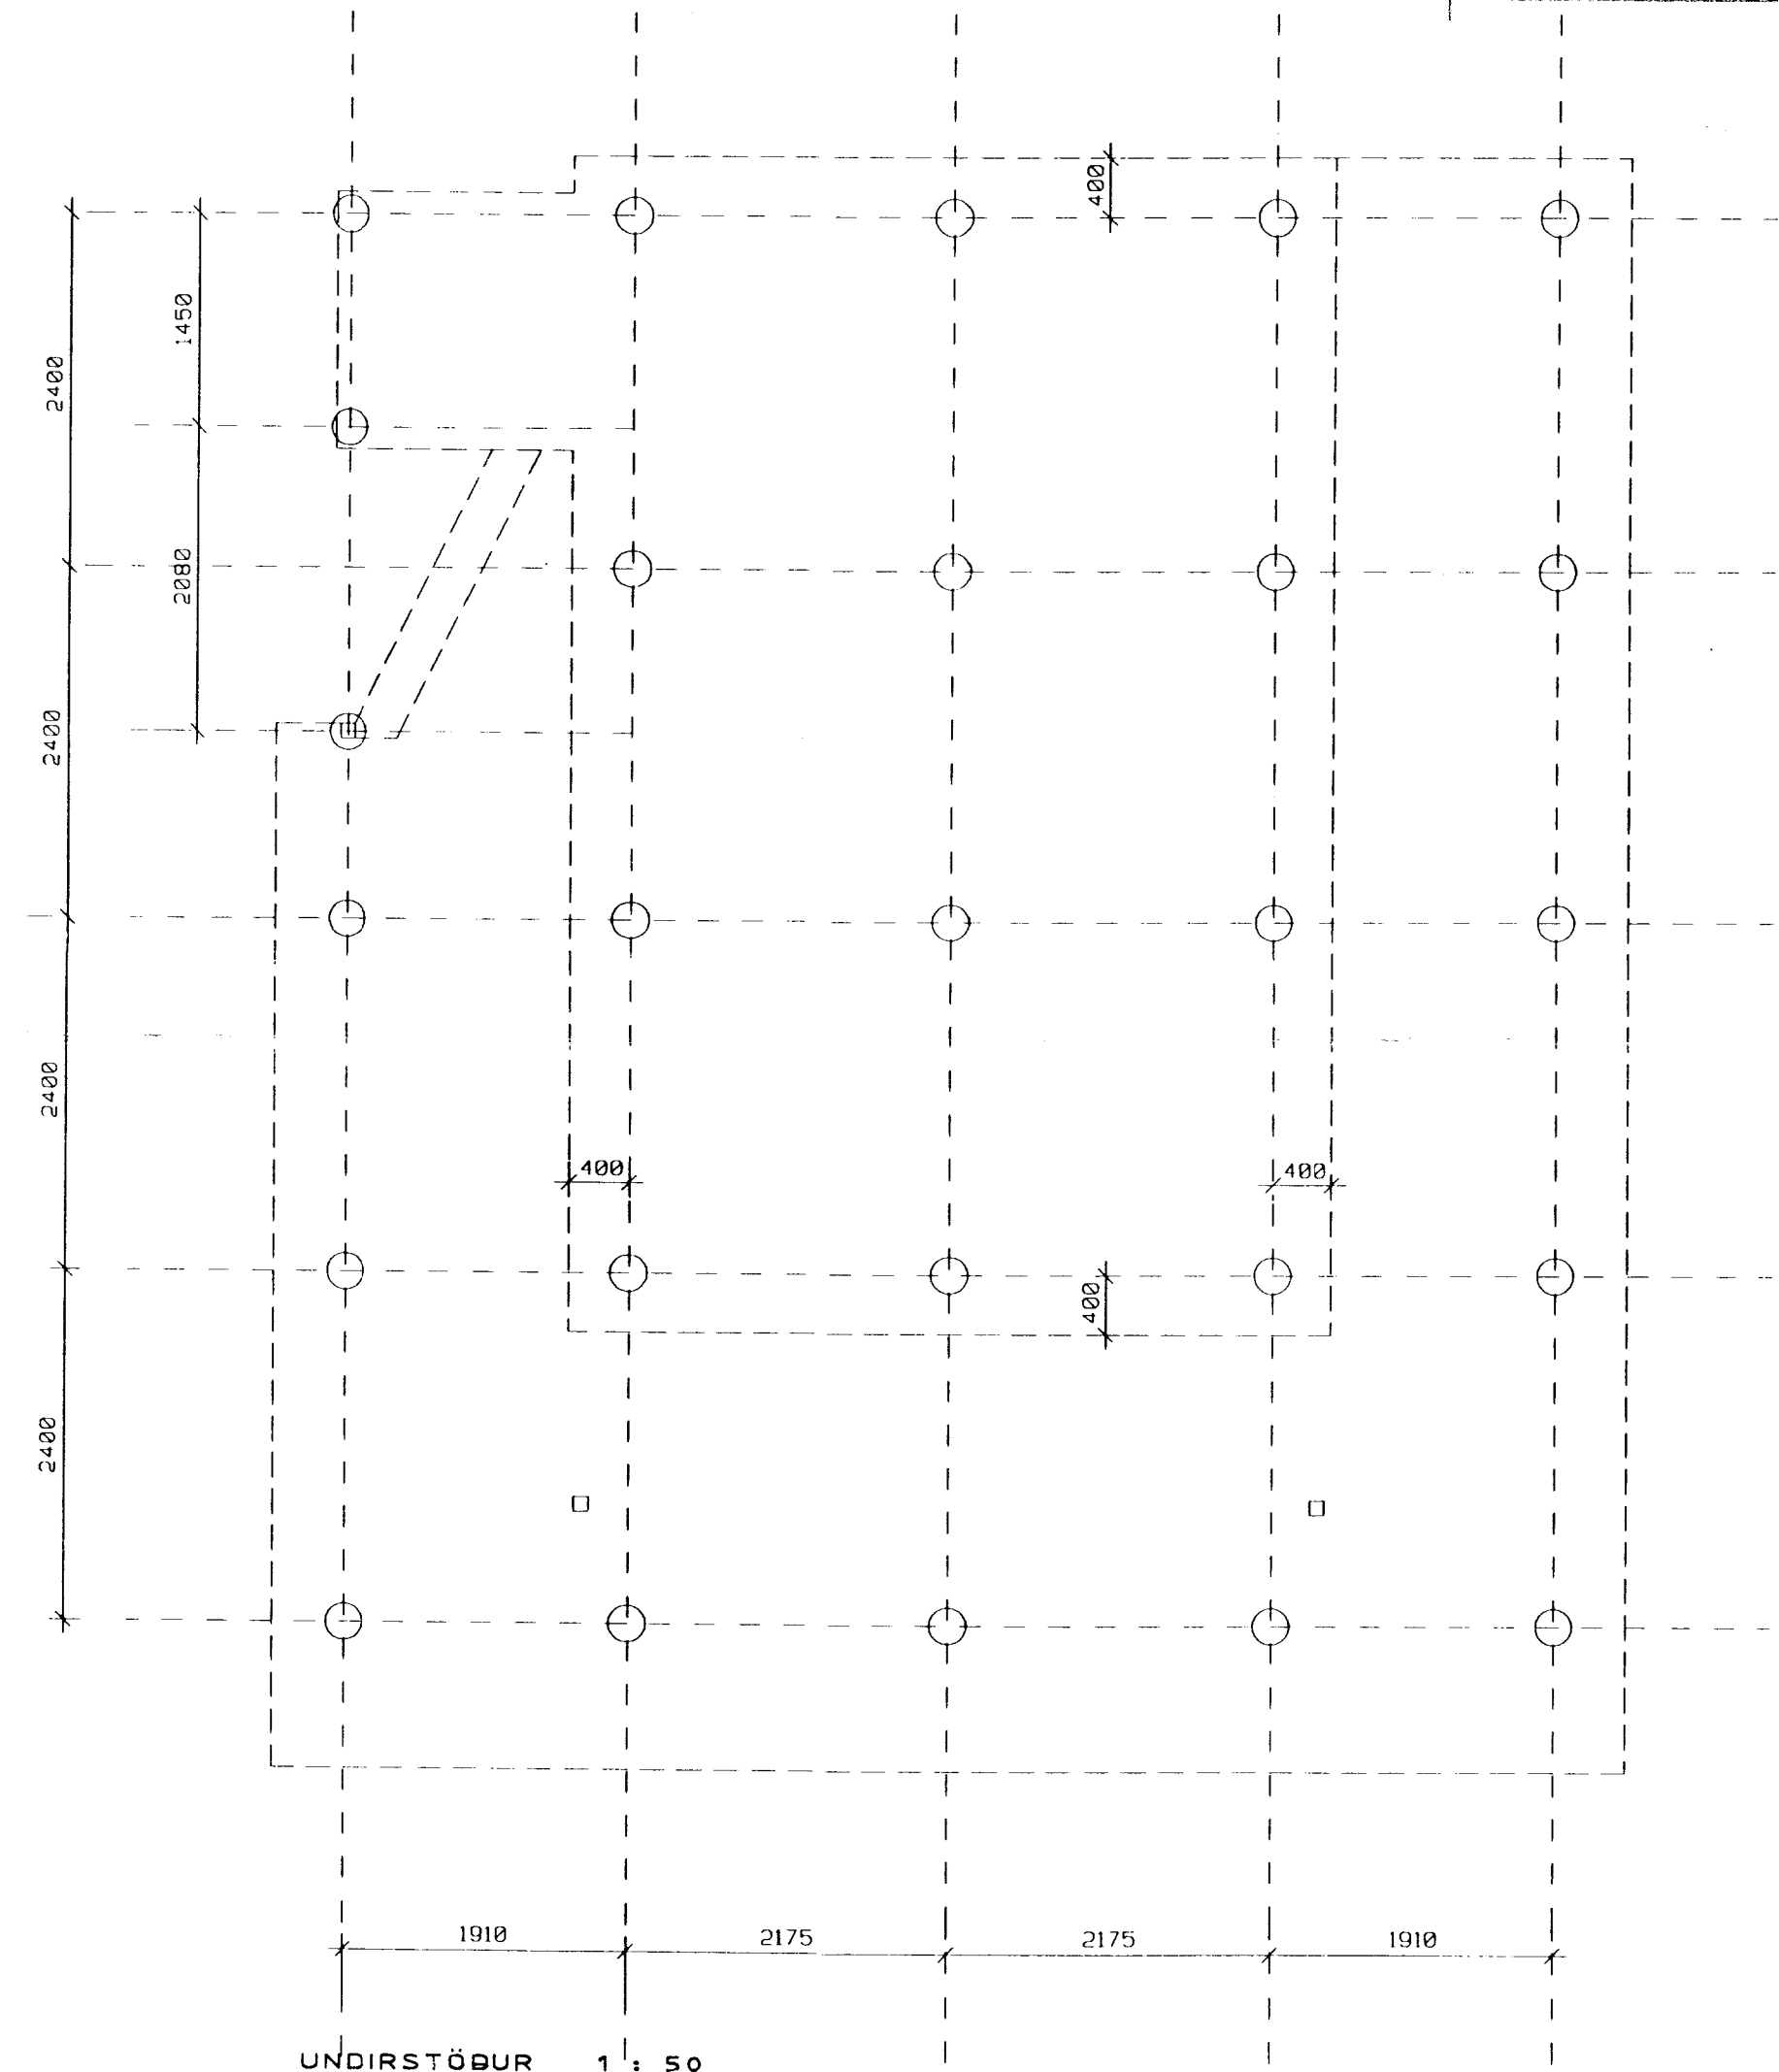

UNDIRSTÖÐUR 1 : 50

VERKEFNI LÖB NR.4601-0280 ÚR LANDI HÆÐARENDA GRÍMSNESH. R.	VERK NR. DAGB. ÁGÚST 1994	TEIKN. Á BR.	TEIKN. NR. 102
GRUNNMYND OG UNDIRSTÖÐUR 1 : 50			

ARKO
Styrmur Grímsneshrepps

LAUGAVEG 41 SÍMI 21930