



Veggir grunnmynd
M=1:20

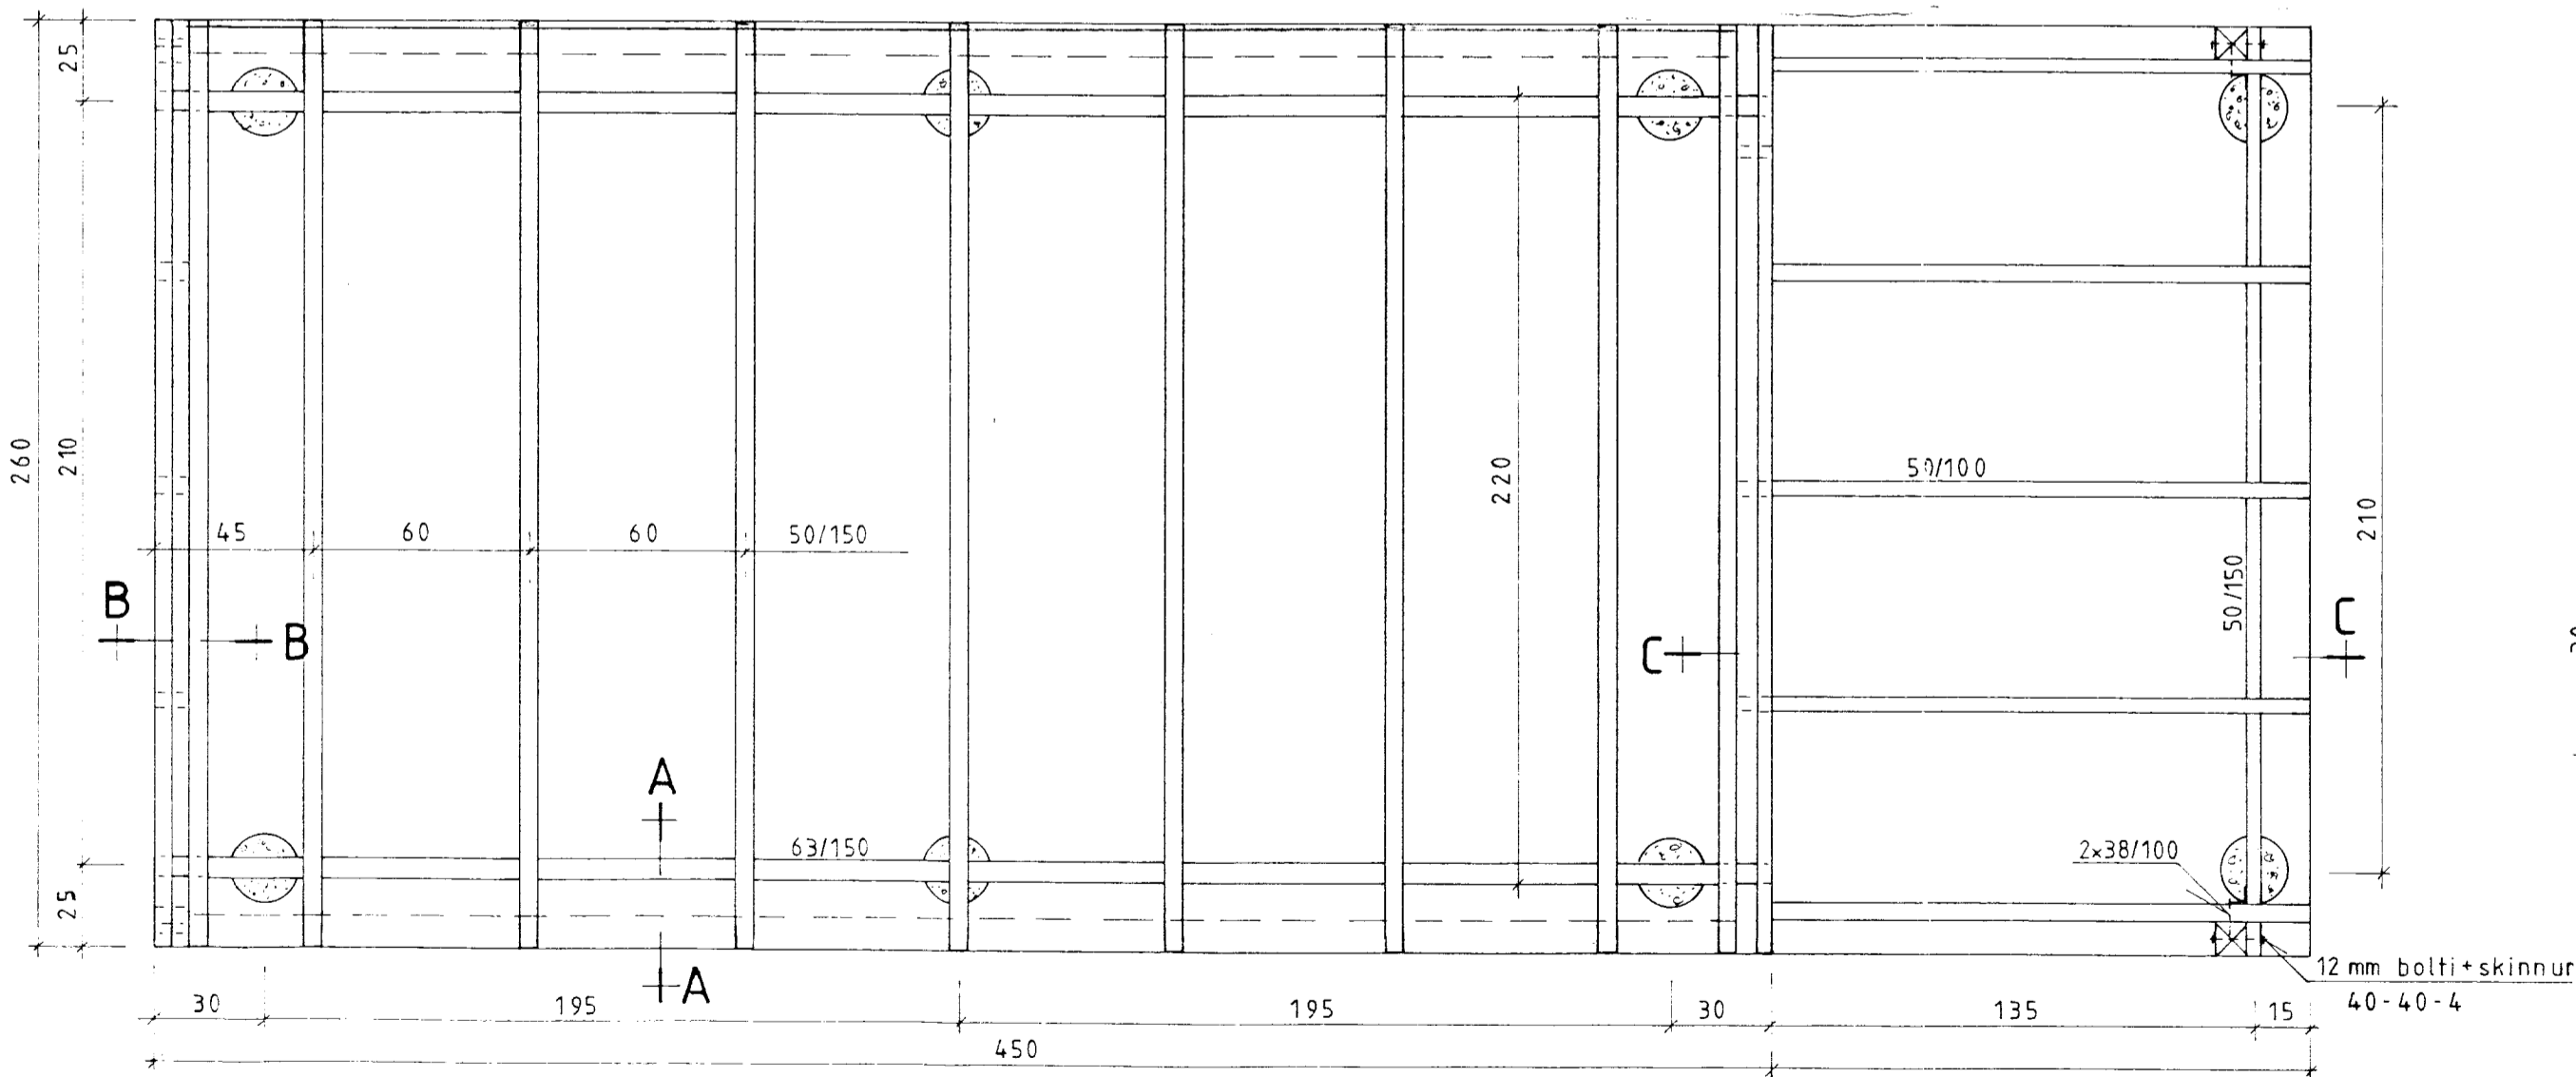


Gólf grunnmynd
M=1:20

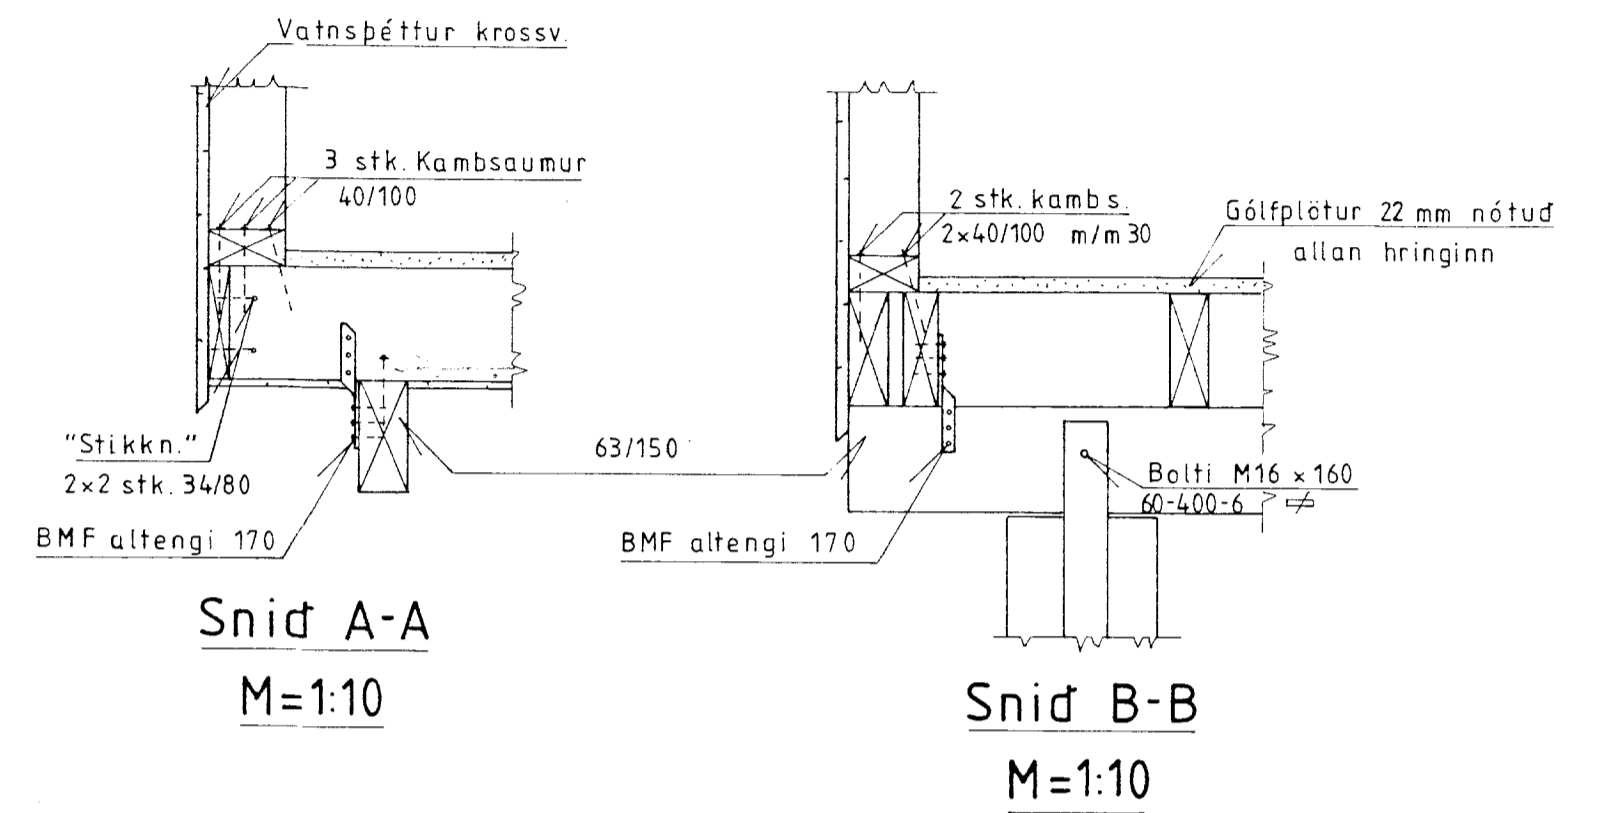

Snid A-A
M=1:10

Snid B-B
M=1:10

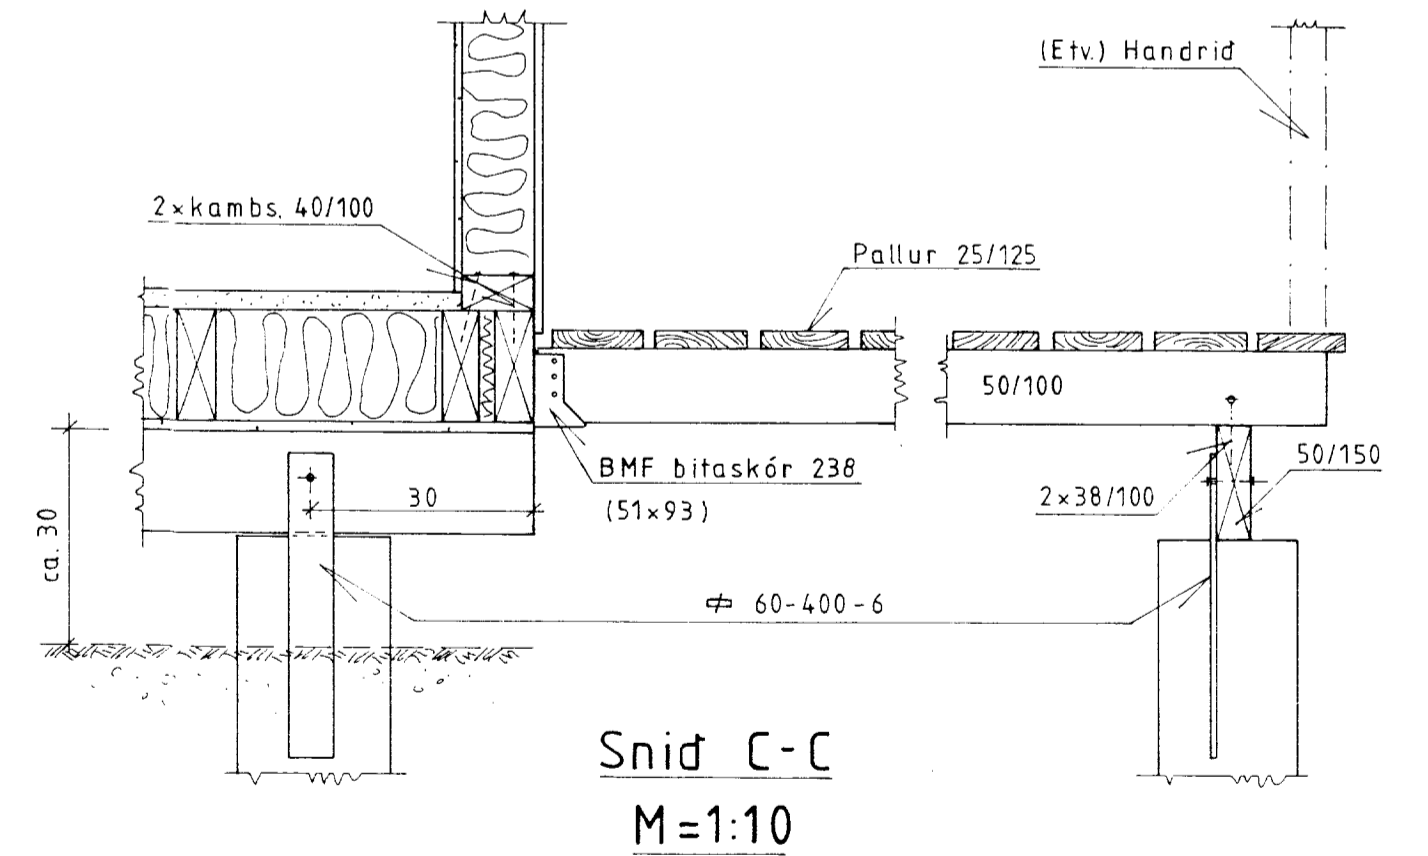

Snid C-C
M=1:10