
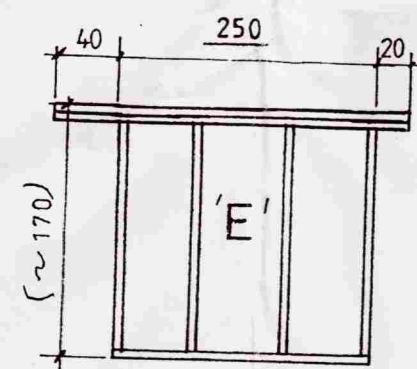


Snið A-A 1:5

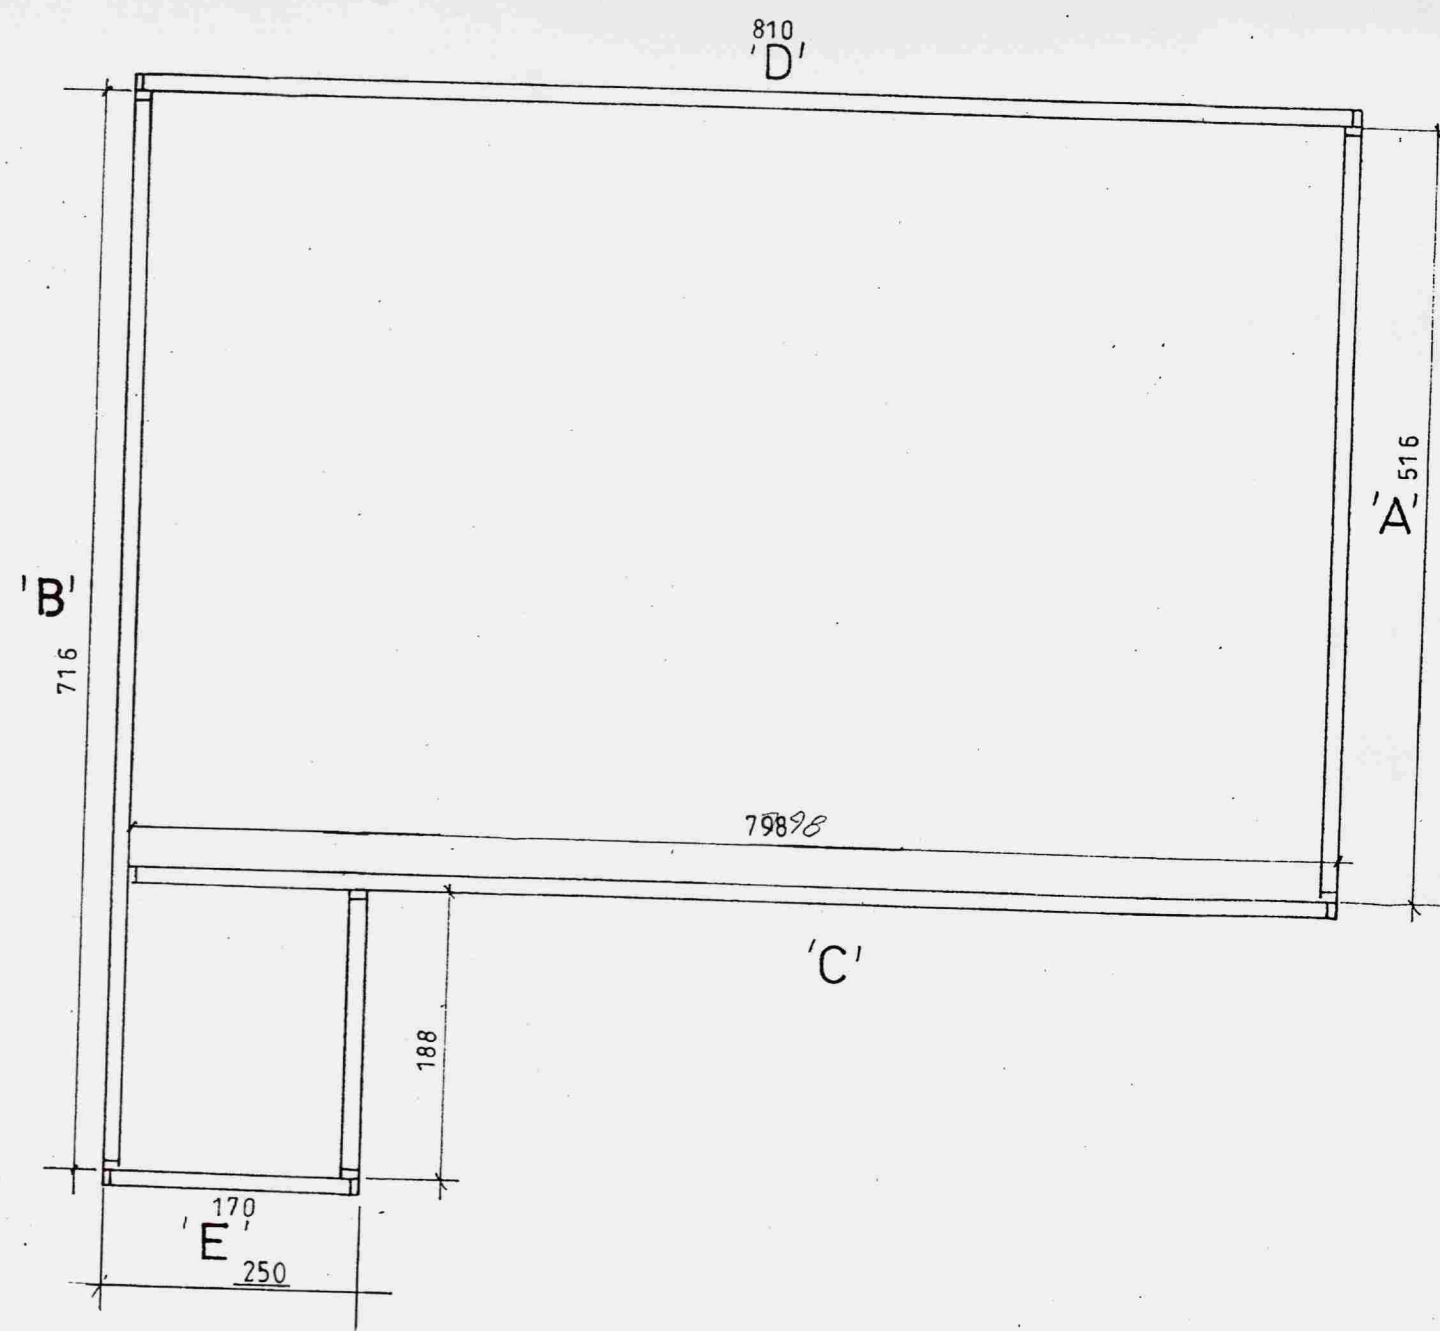

EFNI: Fura 45 x 120 T1

Mkv.: 1:50	Sumarhús í landi 'Hraunkots' (Hraunborgir) Grímsness og Grafningshreppi, Arnessýslu. Lóð nr. 22 við Skipasund. 0,5ha	TEIKNIVANGUR
Dags. mars'06	Eigandi: Birgir Guðmundsson kt. 290651-4099	270733-2559
Nr. 213-5	GRIND	201032-4829

Handwritten signature