


Samp. 10.06.2003

BYGGINGARFULLTRÚI  
GRÍMSNES OG GRÆFNINGSHEPPS


*Jóhanna Einarsdóttir*

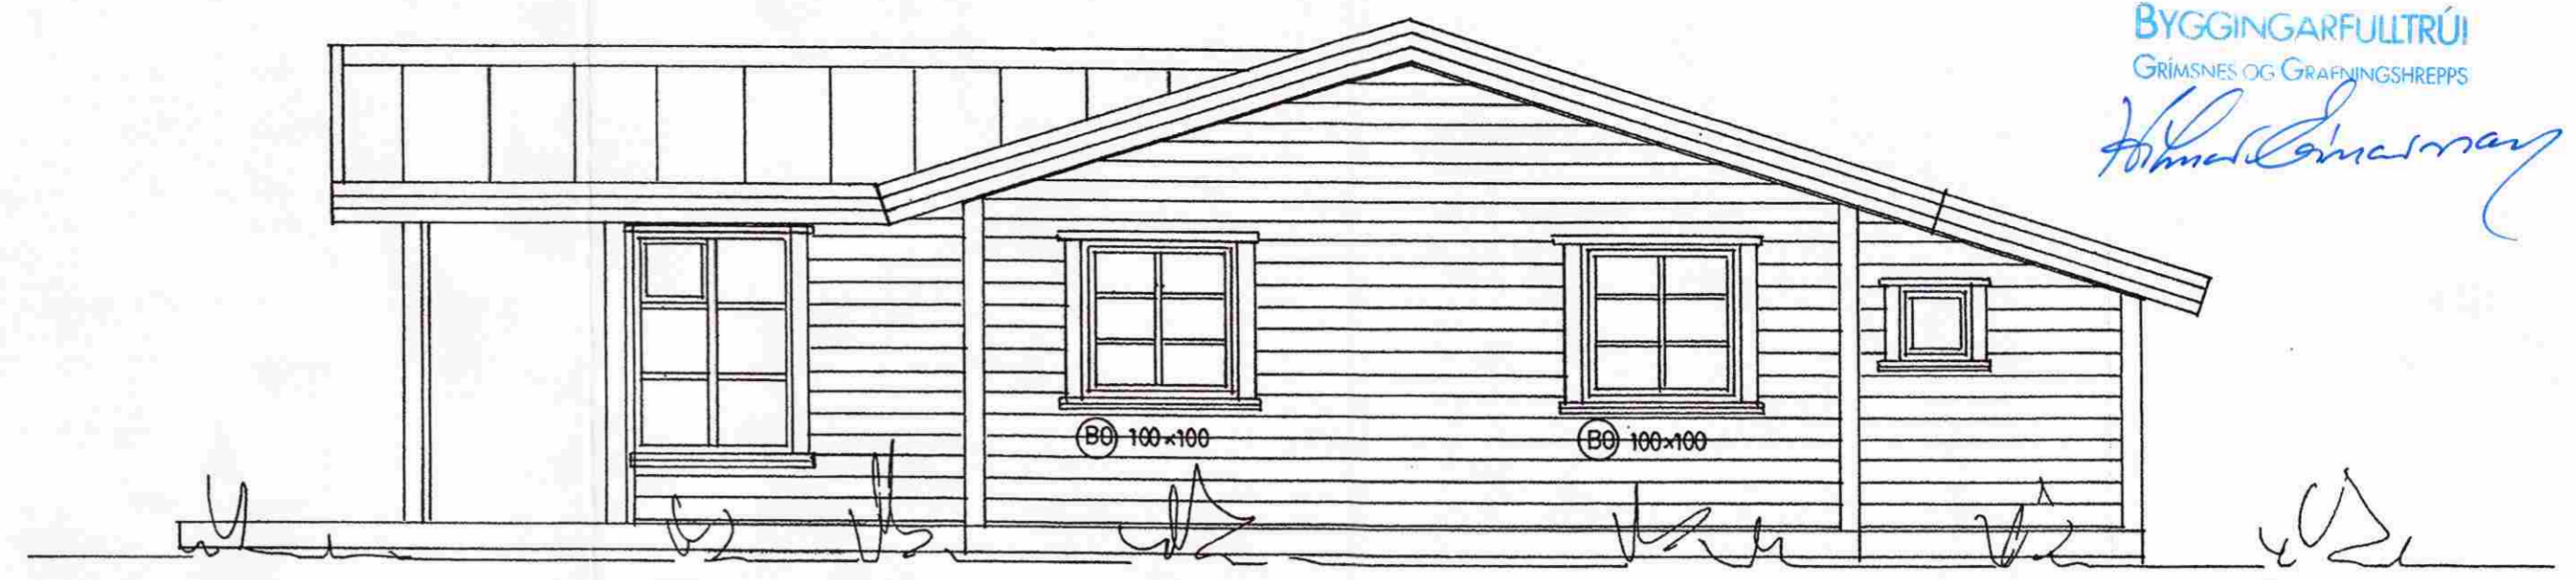

AUSTUR



NORÐUR

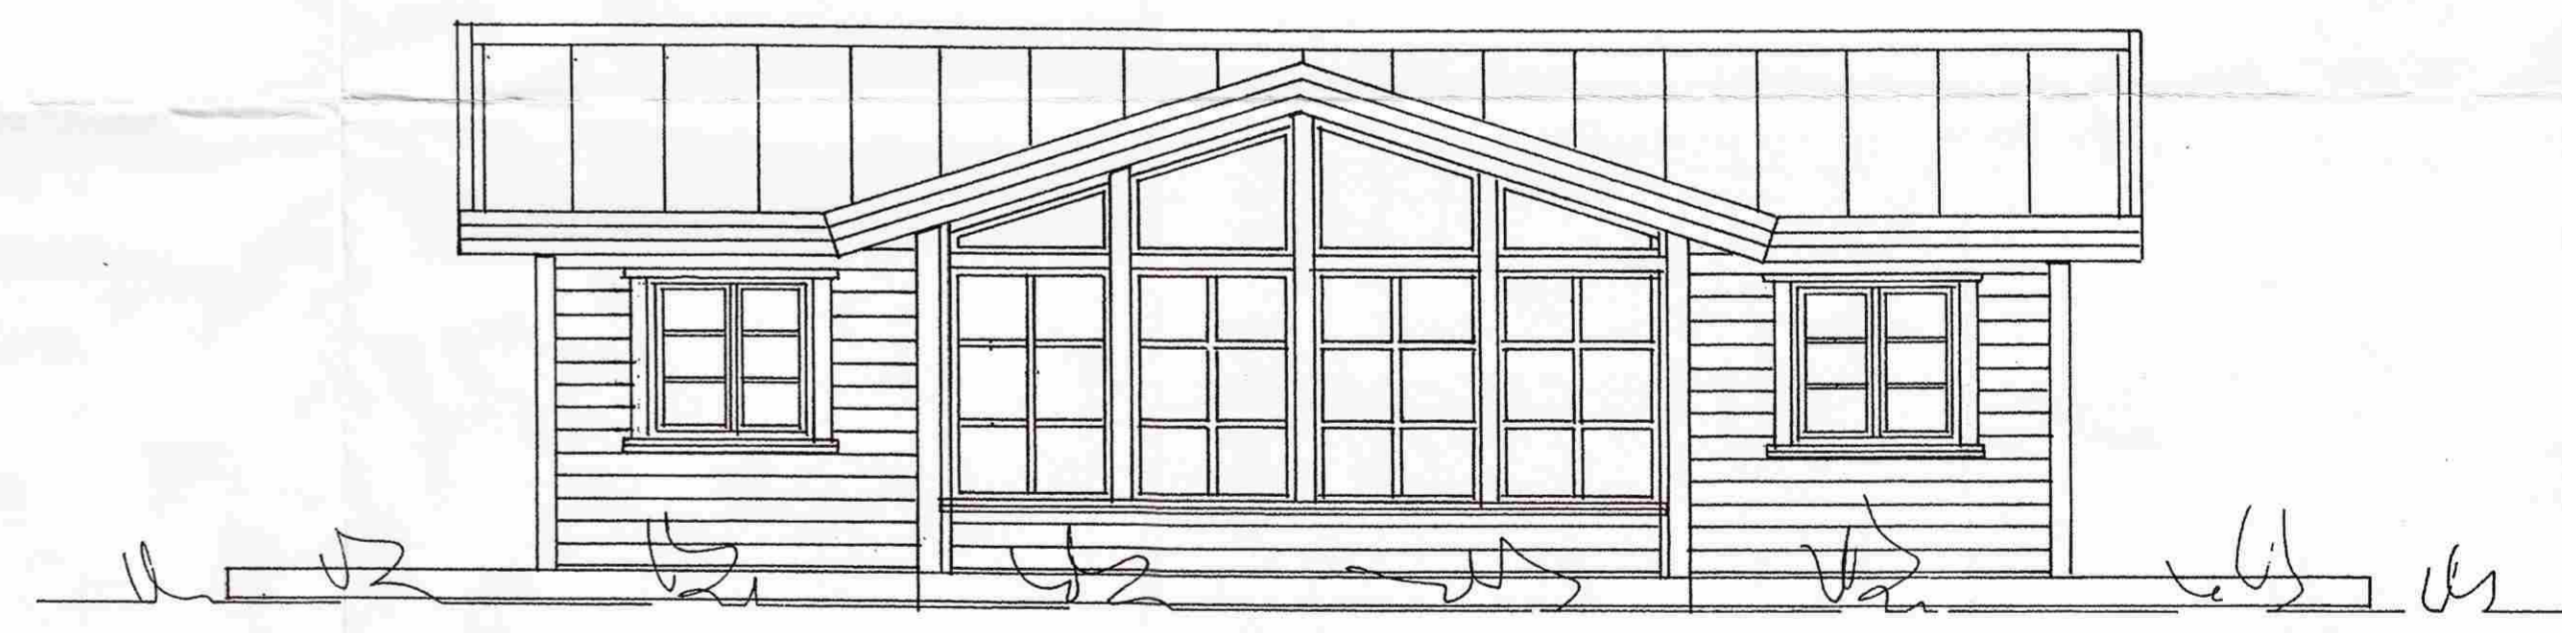

SUÐUR



VESTUR

**SUMARHÚS Í LANDI HÆÐARENDA,  
LÓÐ NR. 204 37  
GRÍMSNESHREPPI, ÁRNESSÝSLU.**

ÚTLIT MKV. 1:50  
2003-05-20  
Jóhannes Pétursson 010448-3959 S - 567-5107  
Sigurður Sigurðsson 021146-2349 S - 566-6613

**ABS** teiknistofa 566-6613, 567-5107. Nr. 2