



MÆNIR

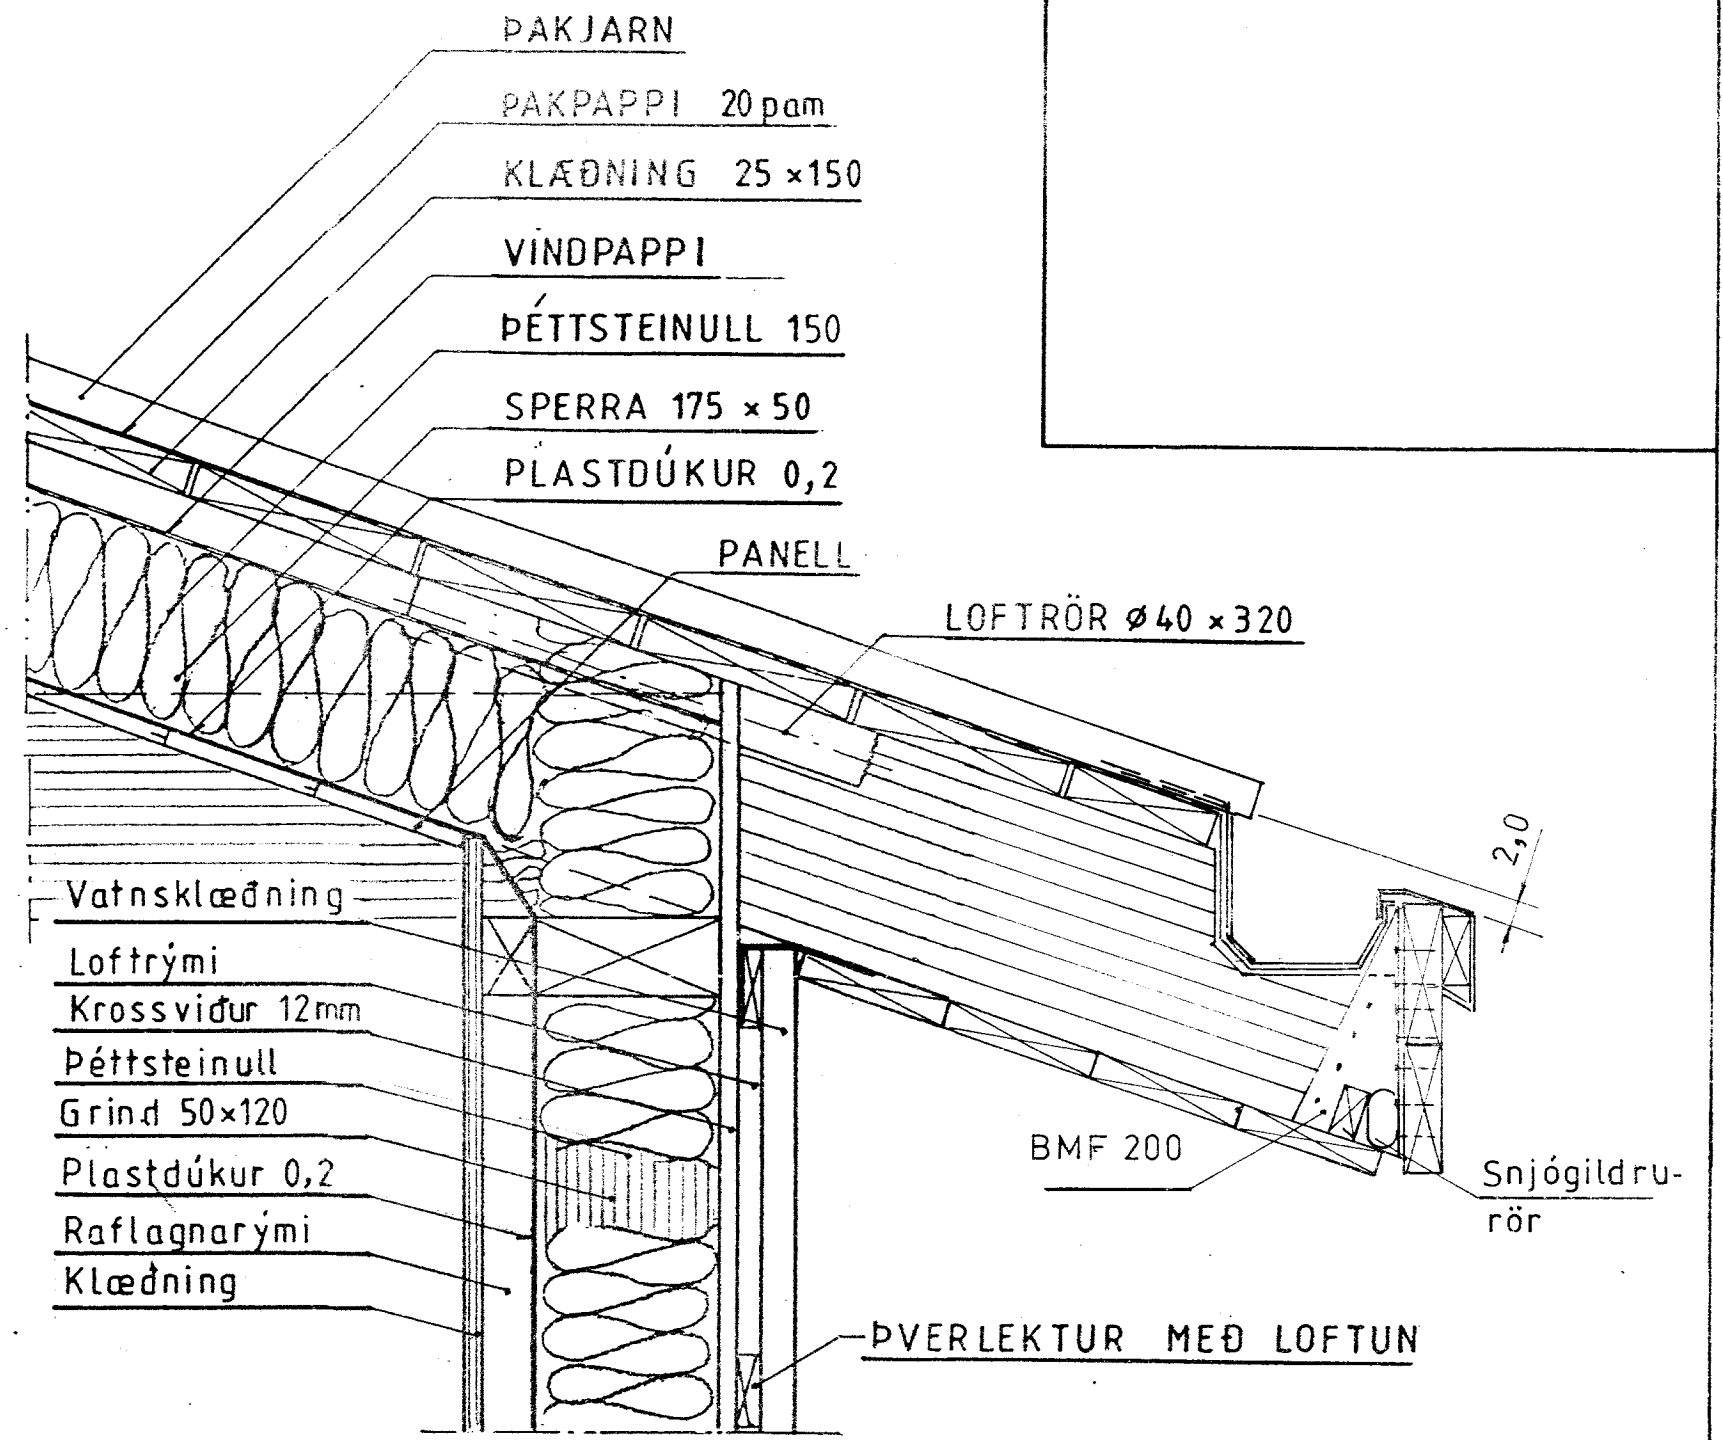

- PAKJARN
- PAKPAPPI 20 pam
- KLÆÐNING 25 x 150
- VINDPAPPI
- ÞÉTTSTEINULL 150
- SPERRA 175 x 50
- PLASTDÚKUR 0,2
- PANELL
- LOFTRÖR Ø40 x 320
- Vatnasklæðning
- Loftrými
- Krossviður 12mm
- Þéttsteinull
- Grind 50x120
- Plastdúkur 0,2
- Raflagnarými
- Klæðning

PVERLEKTUR MEÐ LOFTUN

Snid i þak og þakskegg

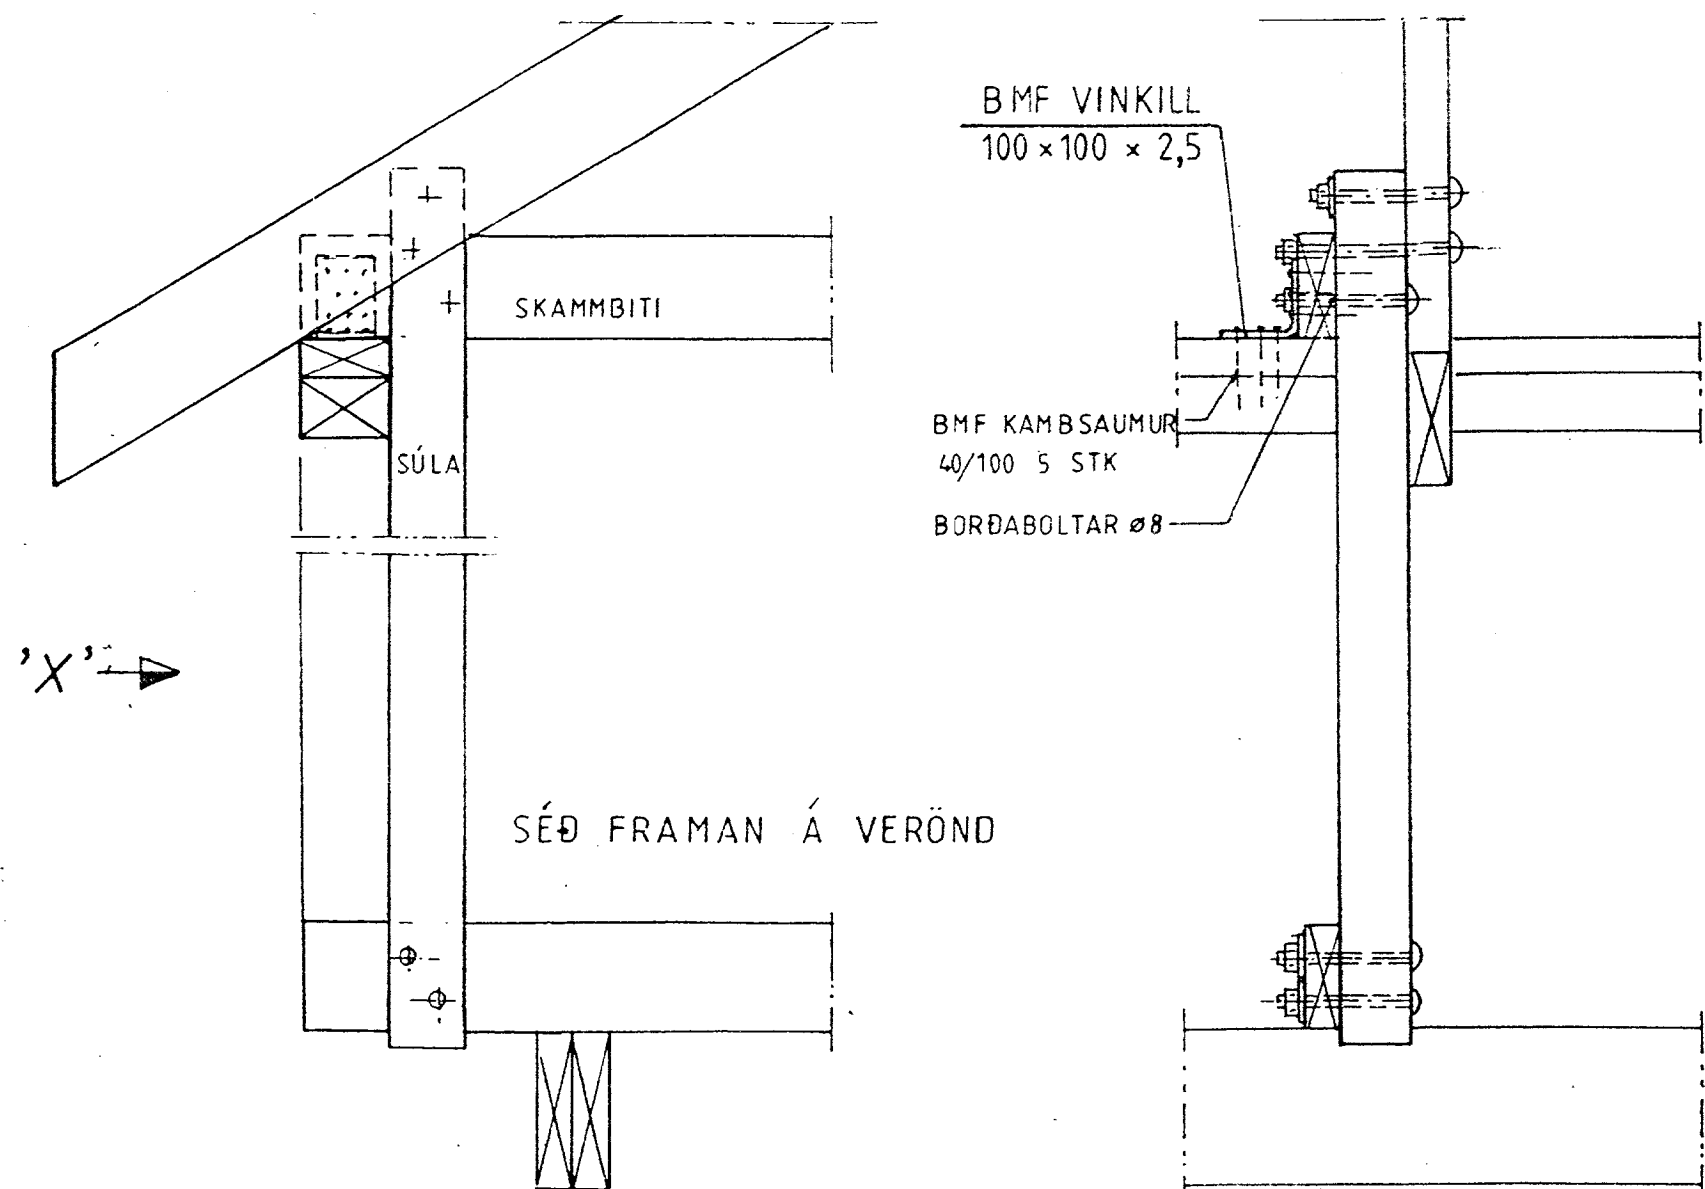

BMF VINKILL
100 x 100 x 2,5


SKAMMBITI

SÚLA

BMF KAMBSAUMUR
40/100 5 STK
BORÐABOLTAR Ø8

SÉÐ FRAMAN Á VERÖND

SÉÐ FRÁ 'X'

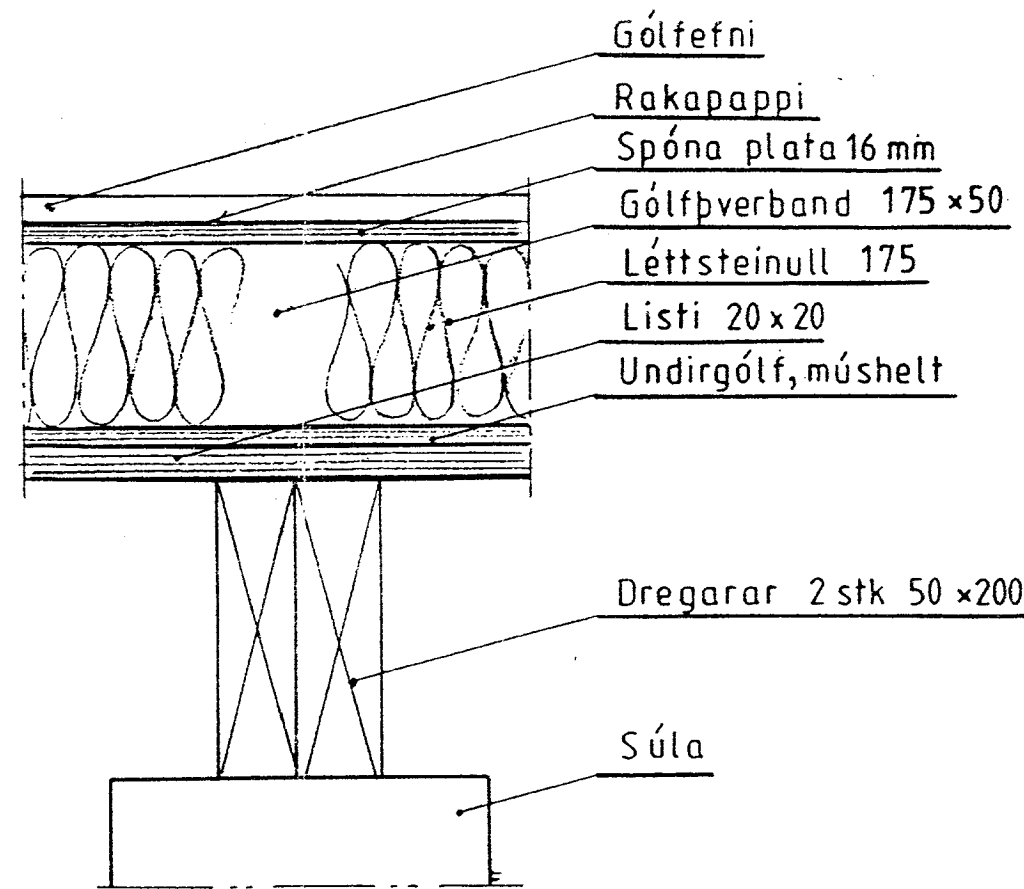


- Gólfefni
- Rakapappi
- Spóna plata 16 mm
- Gólfþverband 175 x 50
- Léttsteinull 175
- Listi 20 x 20
- Undirgólf, múshelt

Dregarar 2 stk 50 x 200

Súla

Snid i gólf

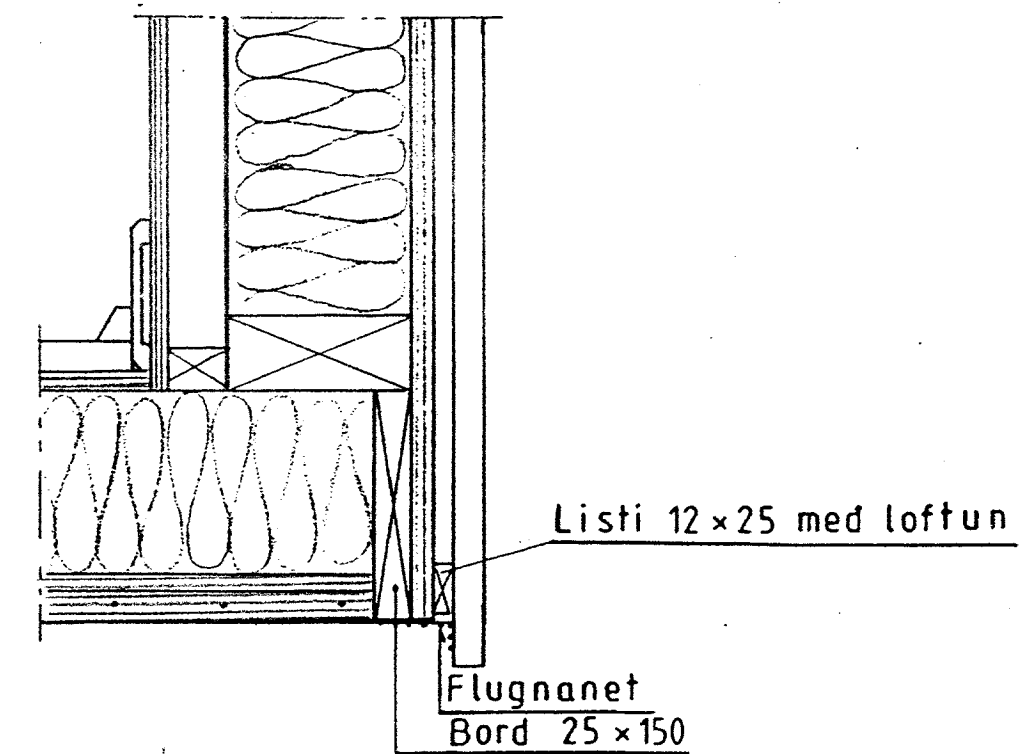

Listi 12 x 25 með loftun

Flugnanet
Bord 25 x 150

Snid þar sem veggur og gólf mætast.

MKV. =	Sumarhús í landi Hæðarenda, Grímsness- og Grafningshreppi, Arnessýslu. Lóð nr. 29 v/ Selhól	TEIKNIVANGUR
DAGS. ágúst 01	Eigandi: Fríða Ingunn Magnúsdóttir kt. 28 09 41- 2049	
Nr. 1128-3	HÚS NR.	