
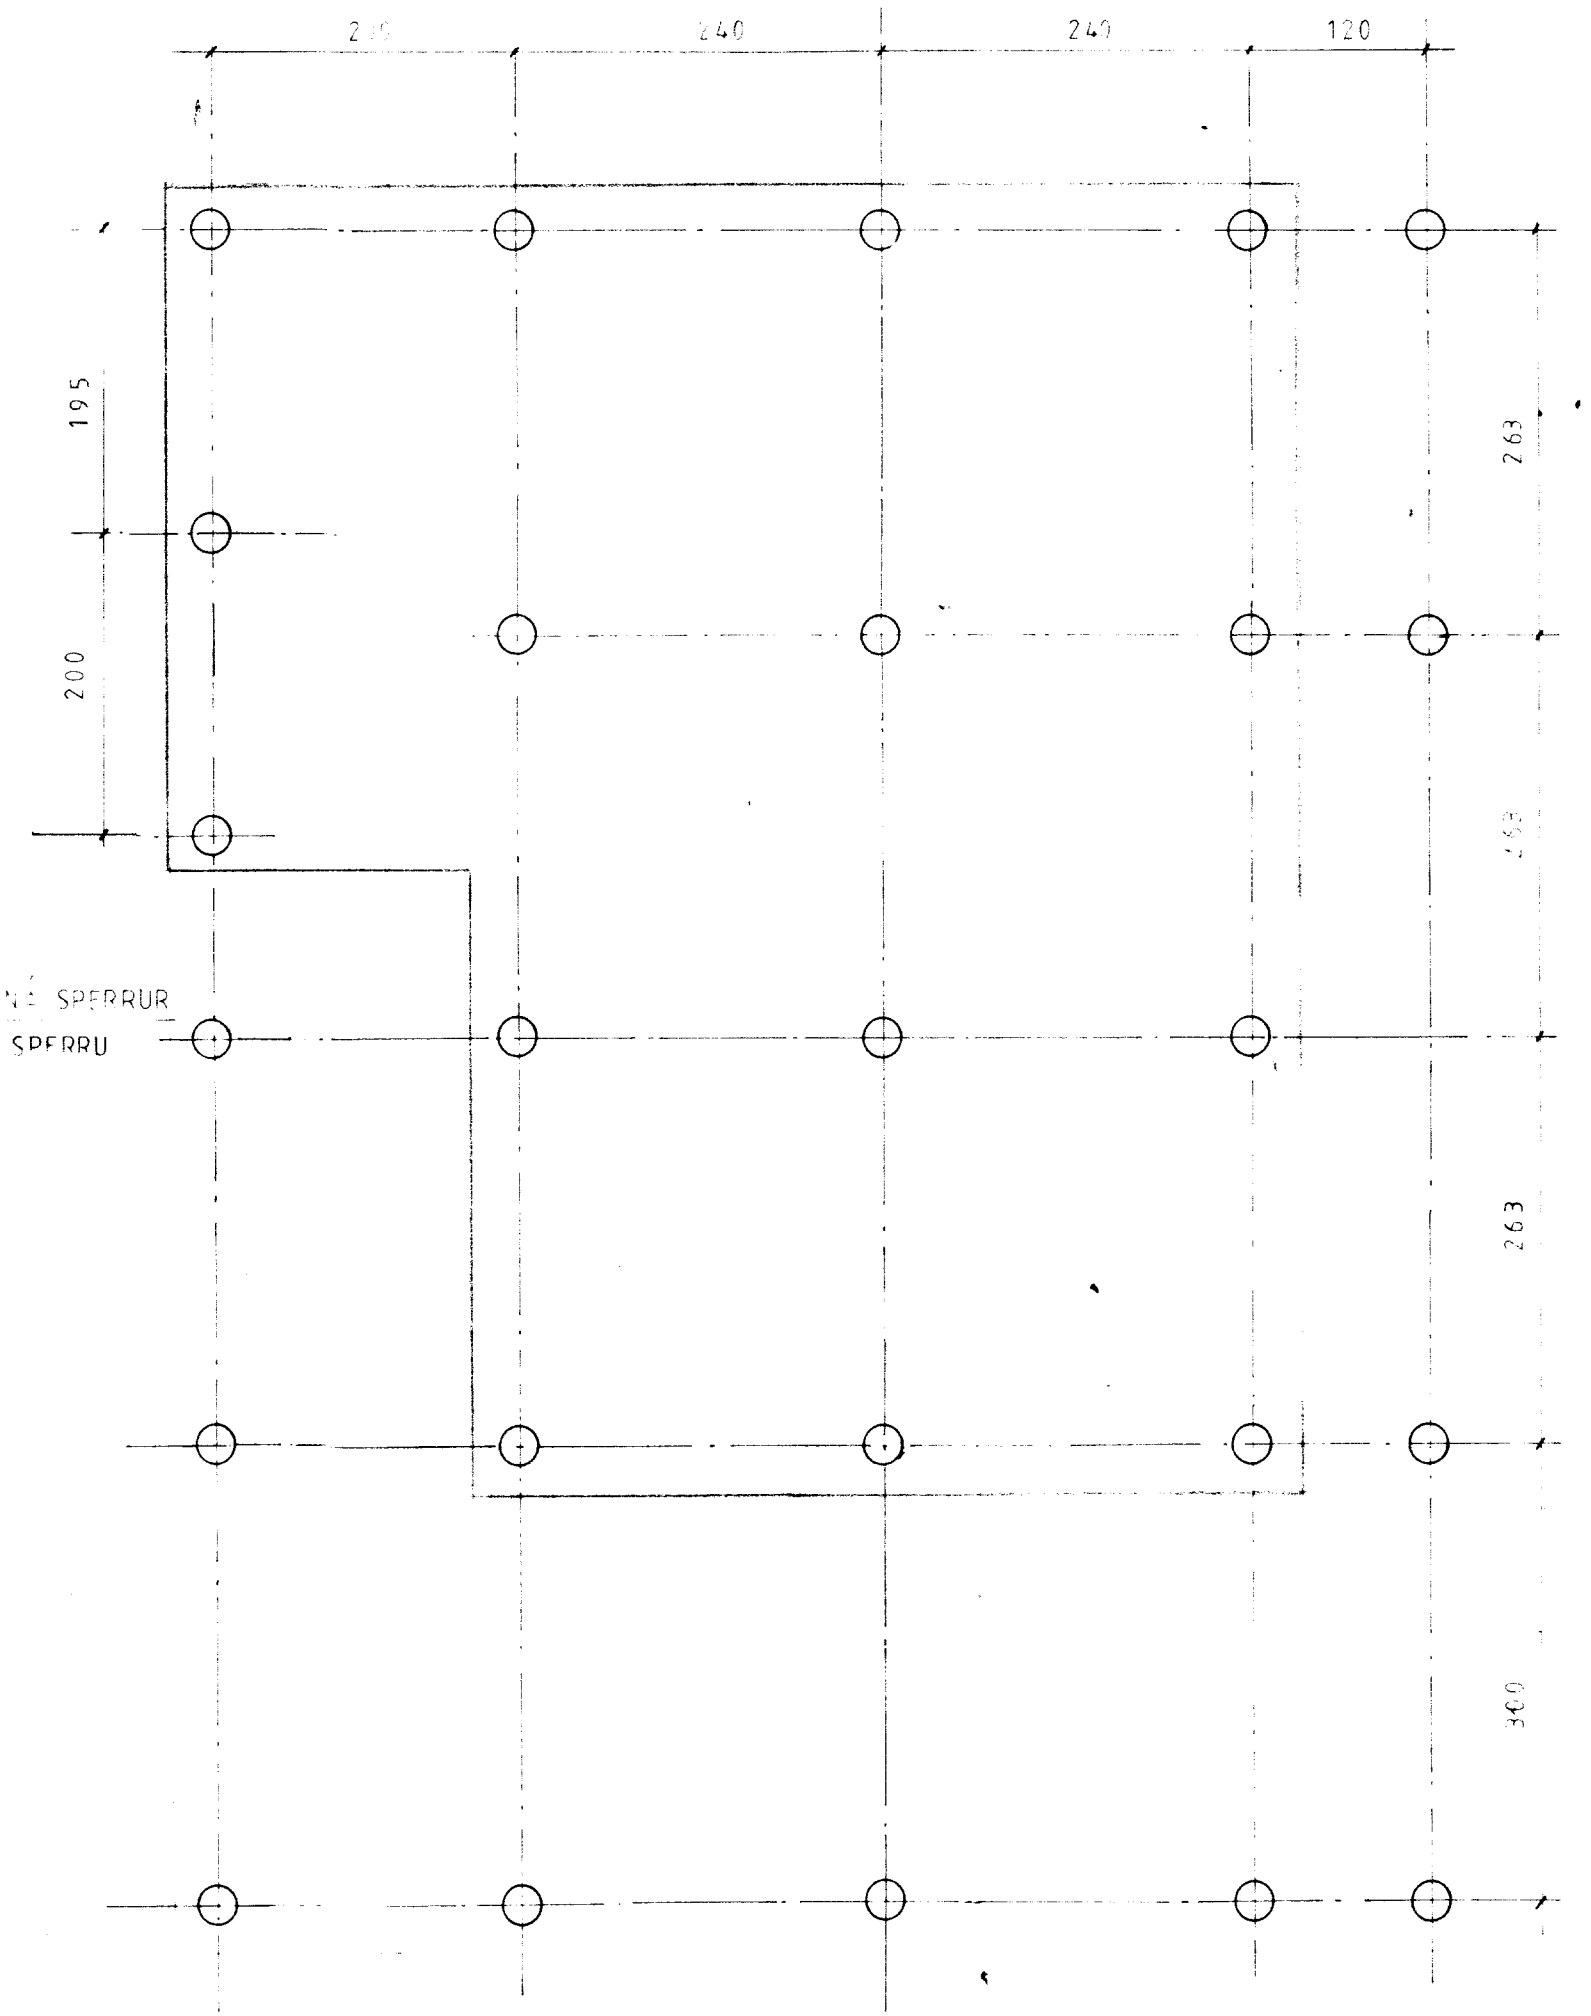


4 STK VINDTOGBOND GALY BMF 40/2 mm OFAN SPERRUR  
 NEGLUN 1 STK KAMB SAUMUR 28/65 HVERJA SPERRU

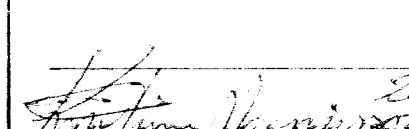

Sumarhús í landi Hæðarenda, Grímsneshreppi, Árnessýslu Selhóll nr.11 Eigandi Asgeir M. Kristinsson Kt.051247 -3459			<b>TEIKNIVANGUR</b>	
Mkv. 1:50 1:1000	Dags. 2018 98	Pakviðir, sálundirstöður HÚS NR. 10 2	 201802 18829	Nr. 102-1-6