
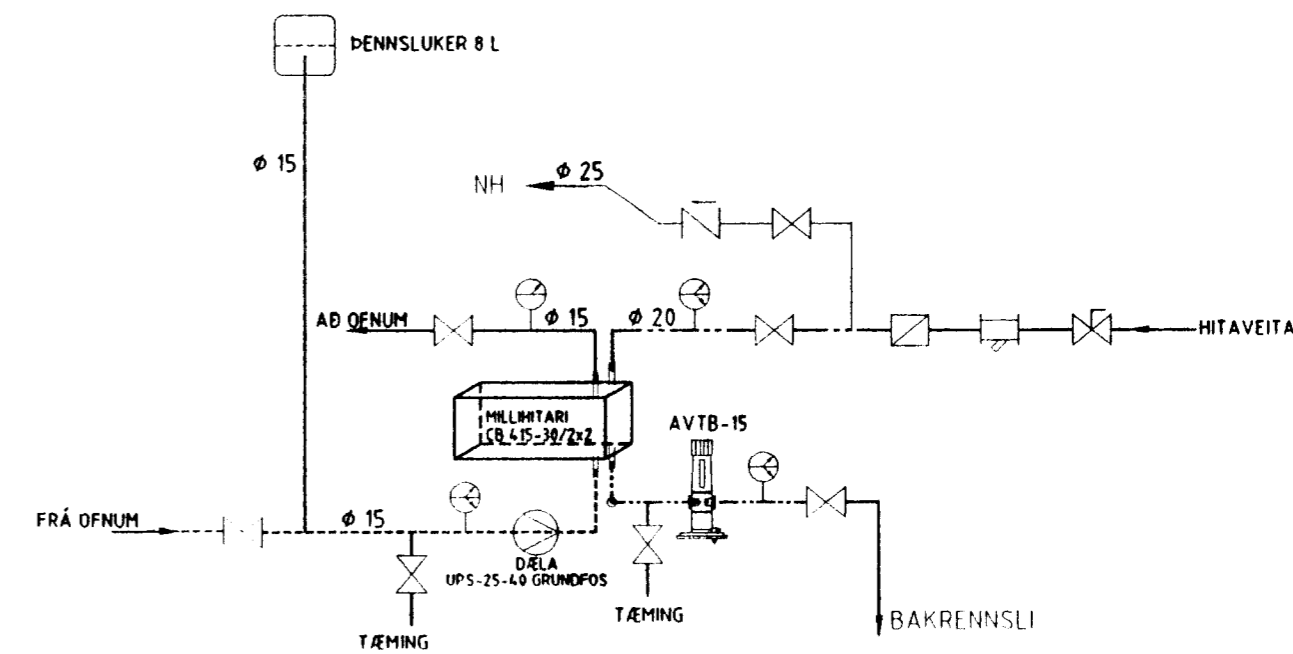


OFNALISTI

Ofnar: Delta t=40°

Staðsetning	Ofn nr.	Mesta hæð	Mesta lengd	Hitap kcal/h
Herb.	1	70	130	1290
Bað	2	60	80	477
Herb.	3	70	70	668
Herb.	4	70	70	668
Geymsla	5	70	100	626
Inngangur	6	80	40	486
Stofa	7	40	170	1368
-	8	40	170	1368
-	9	40	170	1368
-	10	40	110	805

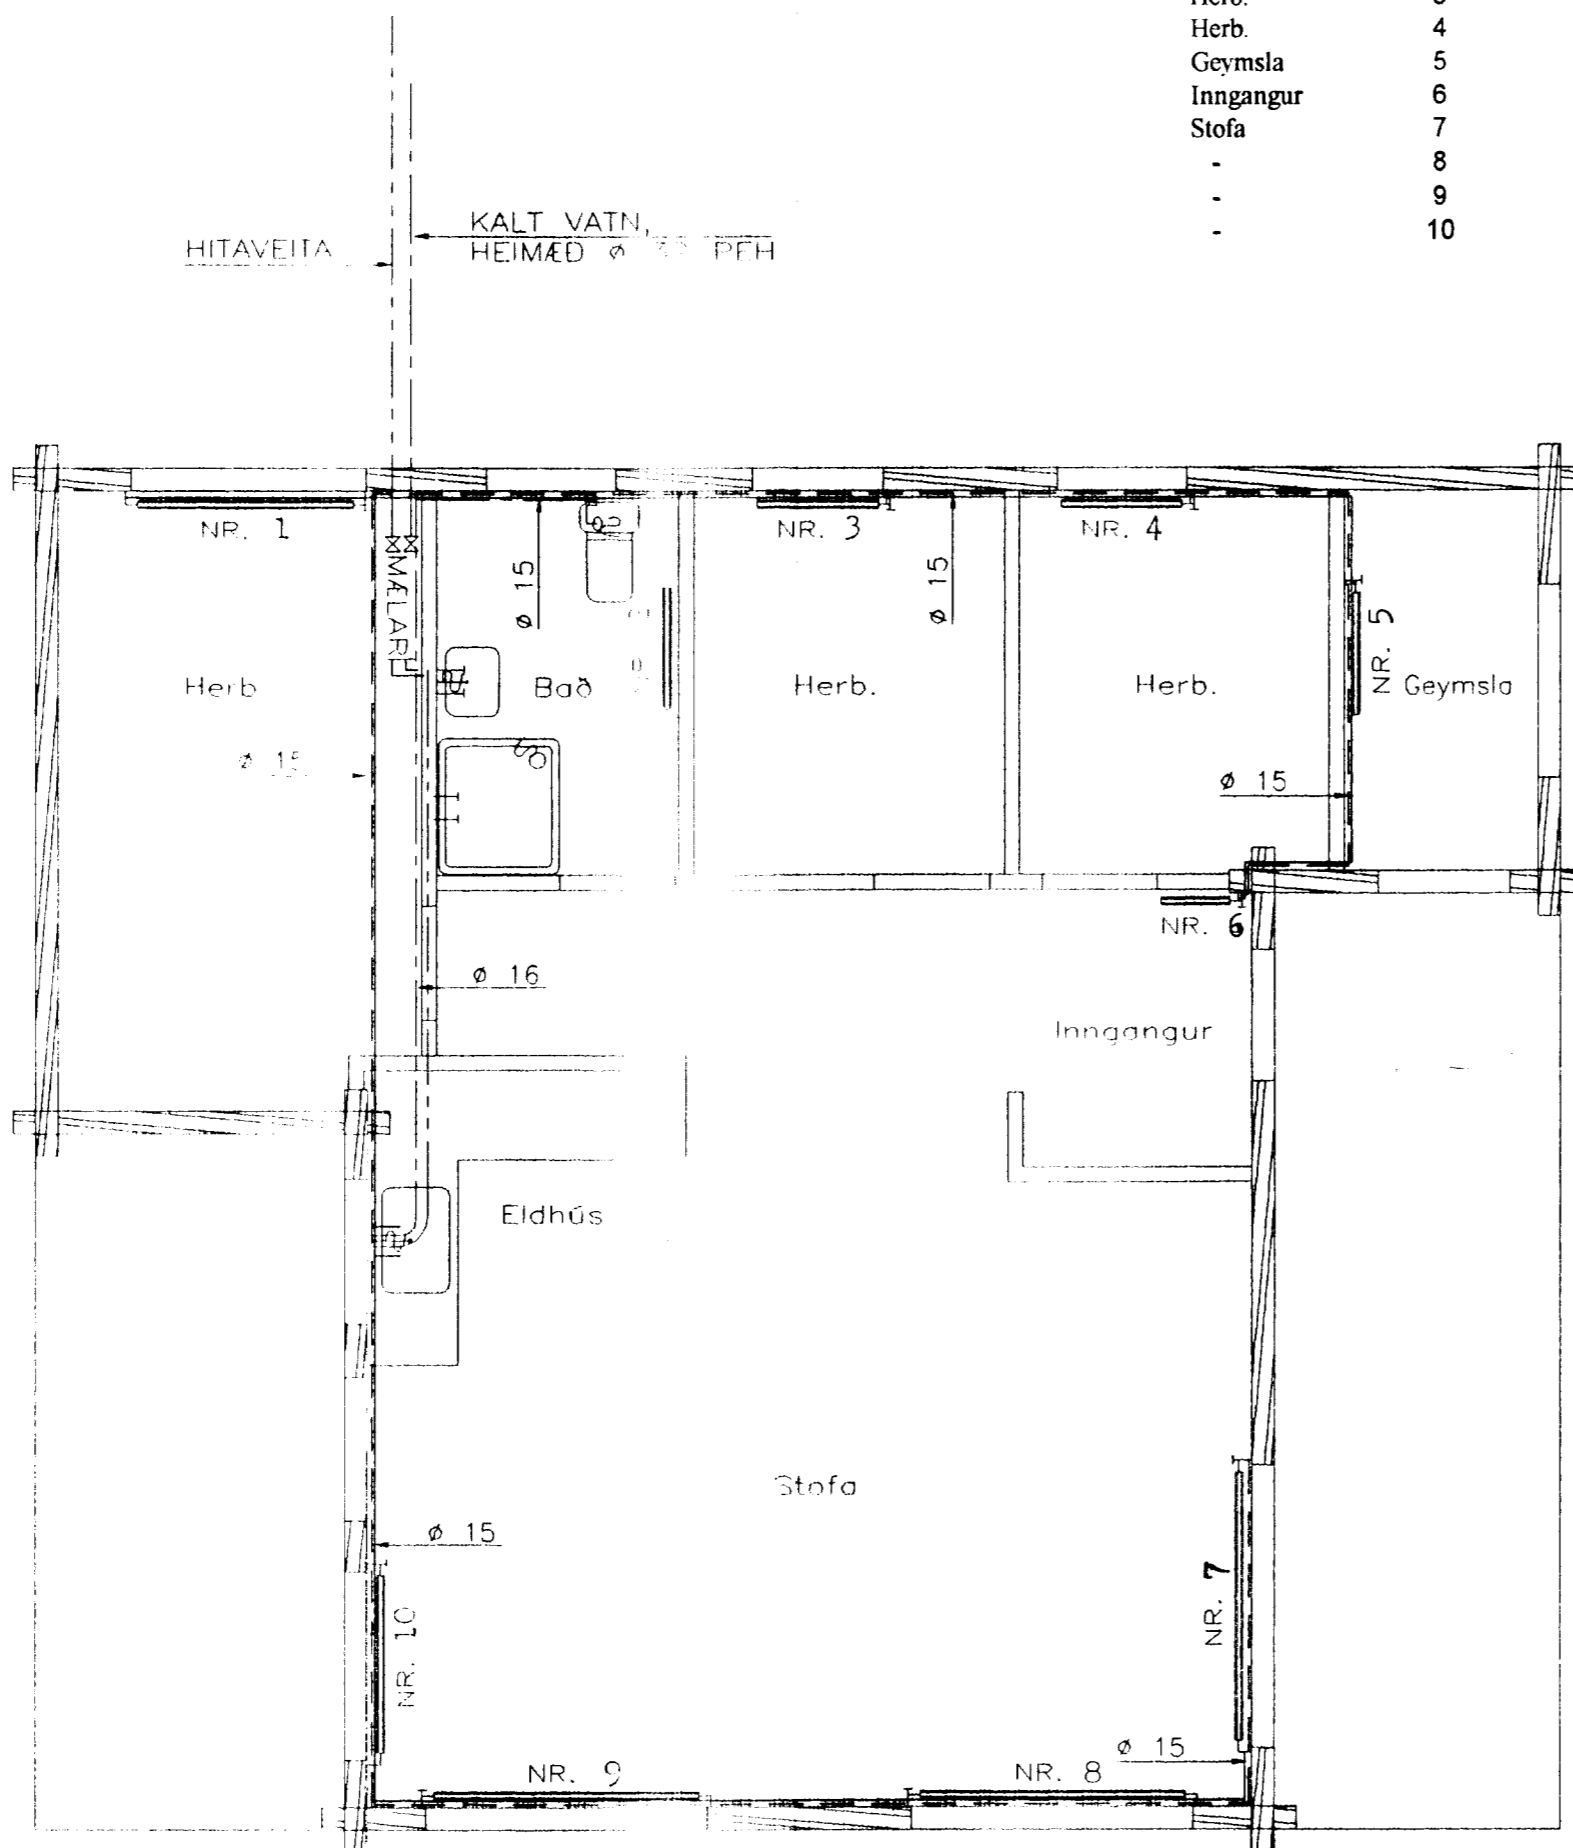

**HERMANN ISEBARN** MTFI  
 TEIKNISTOFA SÚÐURLANDSBRÁUT 48  
 s 5887544 kt 050244-4319

**SUMARBÚSTAÐUR Í LANDI HÆDARENDA  
 SELHÖLL LAND NR.18 A, GRÍMSNESHREPPÍ**

Máli	1:20, 1:50	VATNS OG HITLAGNIR GRUNNMYND OG MÆLAGRIND
Dags.	apríl, 2001	
Blað		
Breytt		

*Hermann Iseborn*