
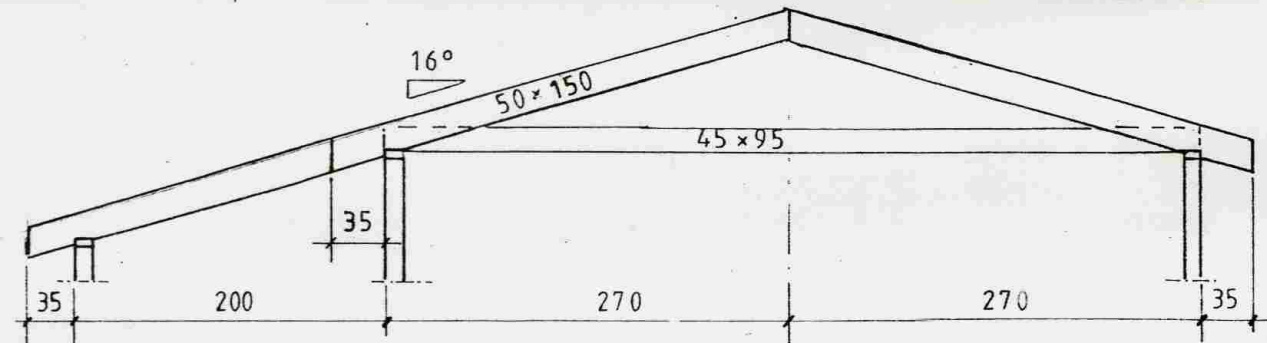


Samþykkt
 24 JUNÍ 2008
 Byggingarfulltrúi uppsveita Árnessýslu

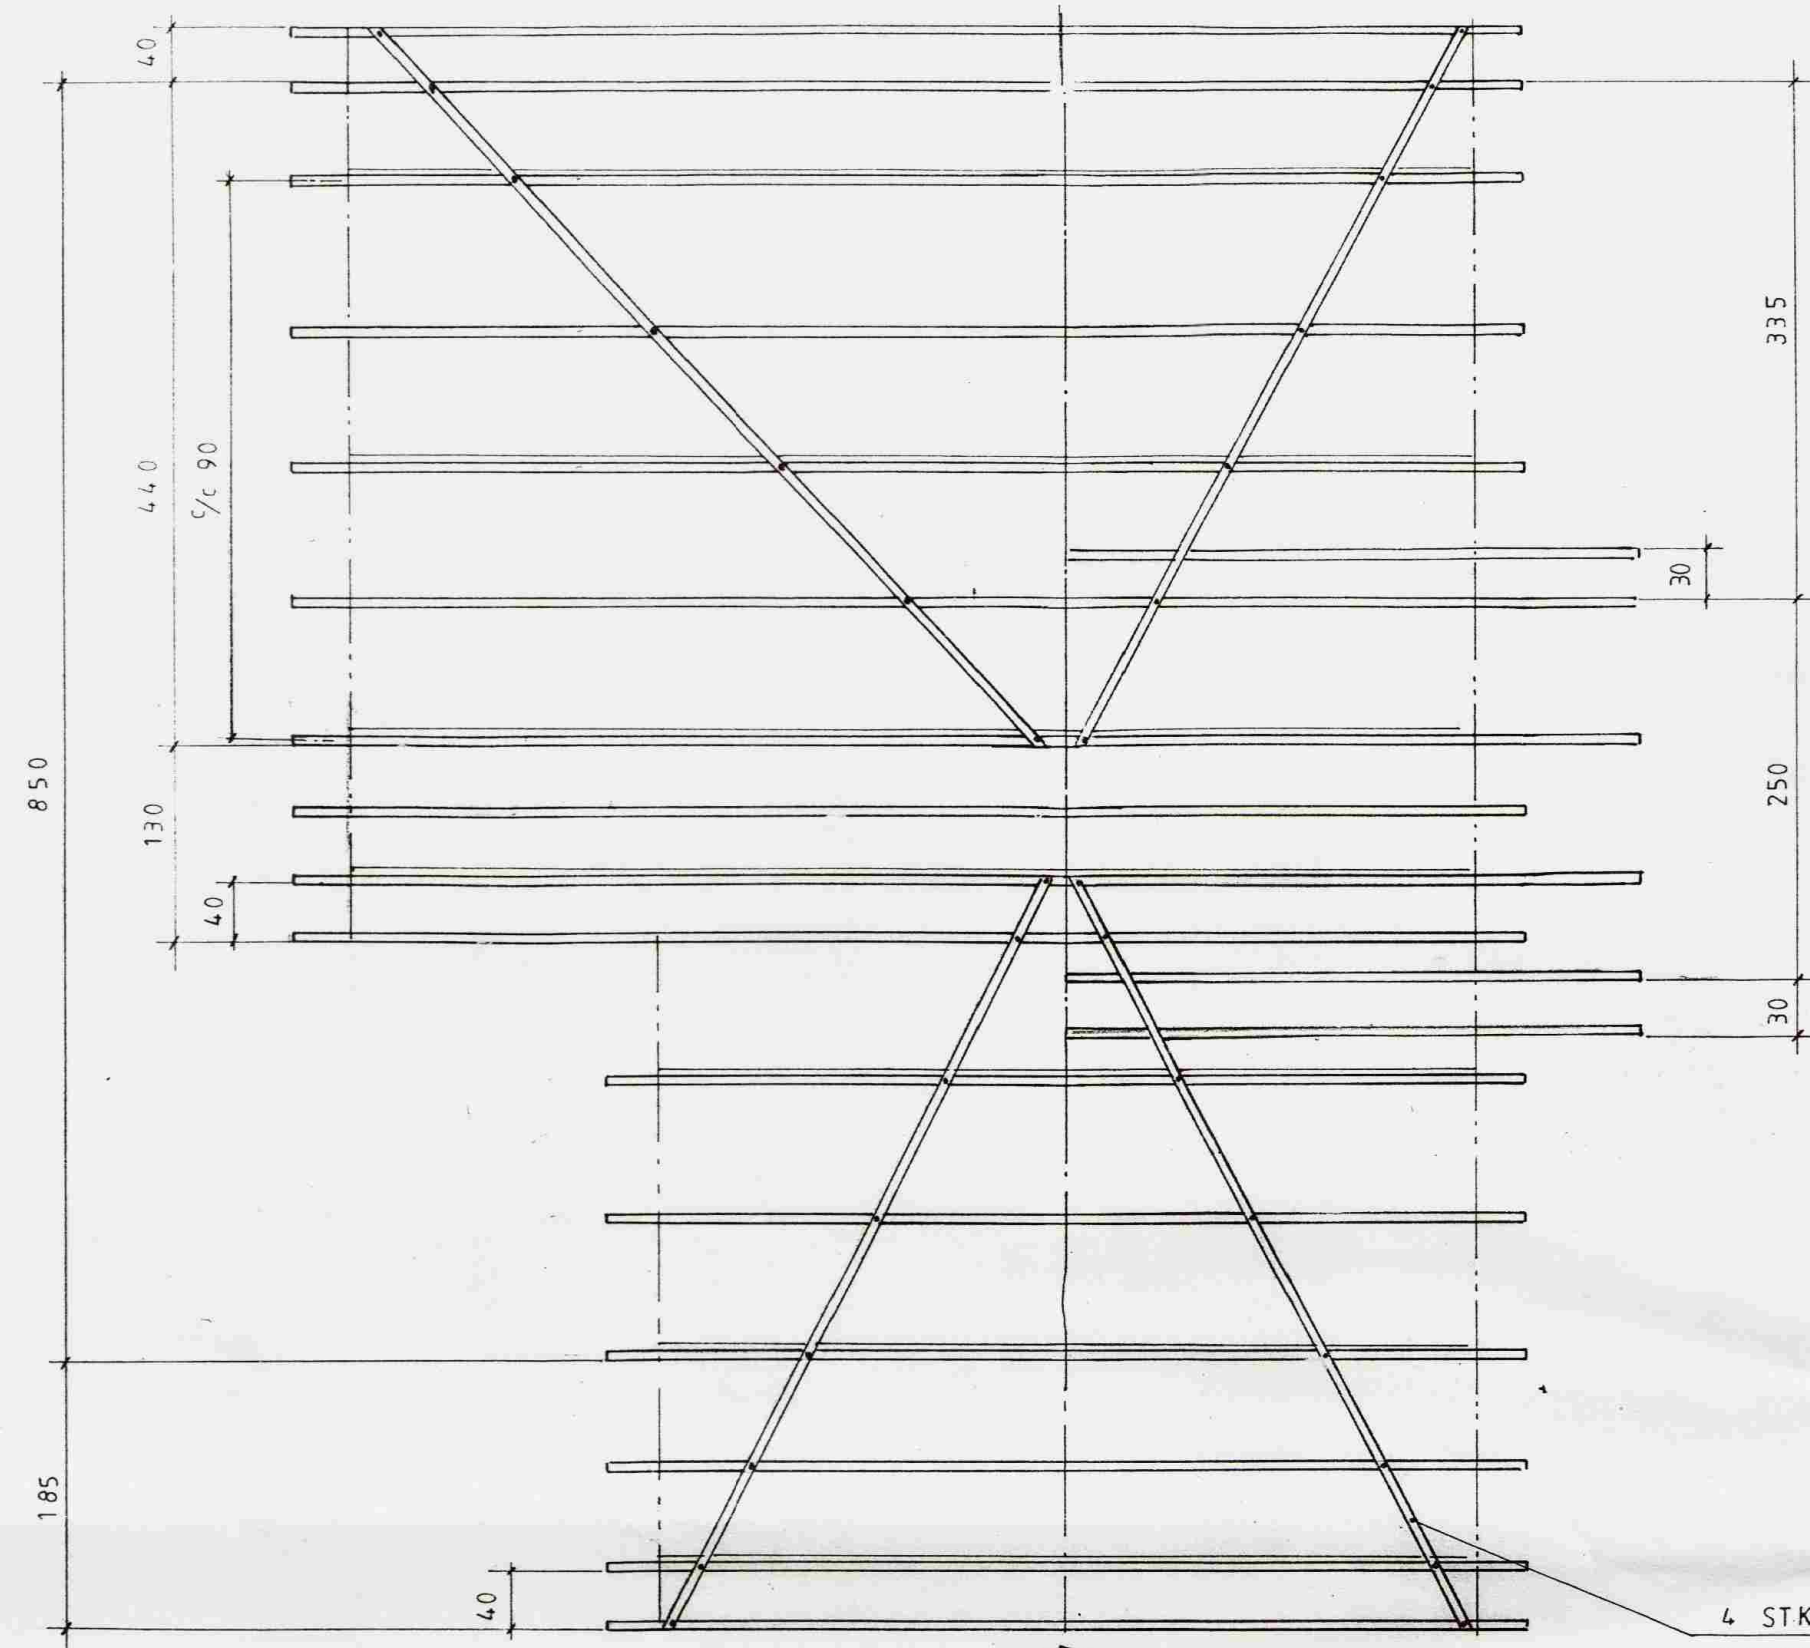


4 STK VINDTOGBÖND GALV. BMF 40/2 mm OFANÁ SPERRUR
 NEGLUN 1 STK KAMBSAUMUR 28/65 Í HVERJA SPERRU

RYDFRÍAR SKRÚFUR 53x5 14 stk HVORU MEGIN

12 mm KROSSVIÐUR 20x45 cm BEGGJA MEGIN

O-HAUS
 X-ODDUR

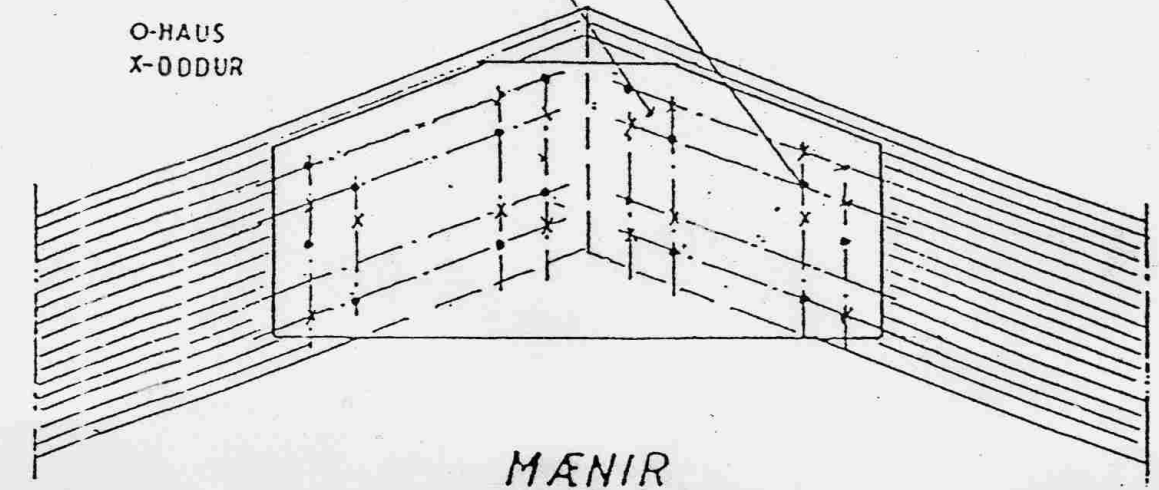

MÆNIR

Sumarhús í landi, Vaðness, Grímsness og Grafningshr.
 Árnessýslu, Lóð nr. 24A við Borgarholtsbraut 5288 m²
 Eignandi: Víðir Finnbogason kt. 200430-2399 o.fl.

TEIKNIVANGUR

Mkv.
 1:50
 1:5

Dags.
 sept.'03

Þakviðir
 Hús nr.102 B 58,2m², útihús 12,6m²

Kristinn Þorsteinsson

Nr.
 102 B 7