
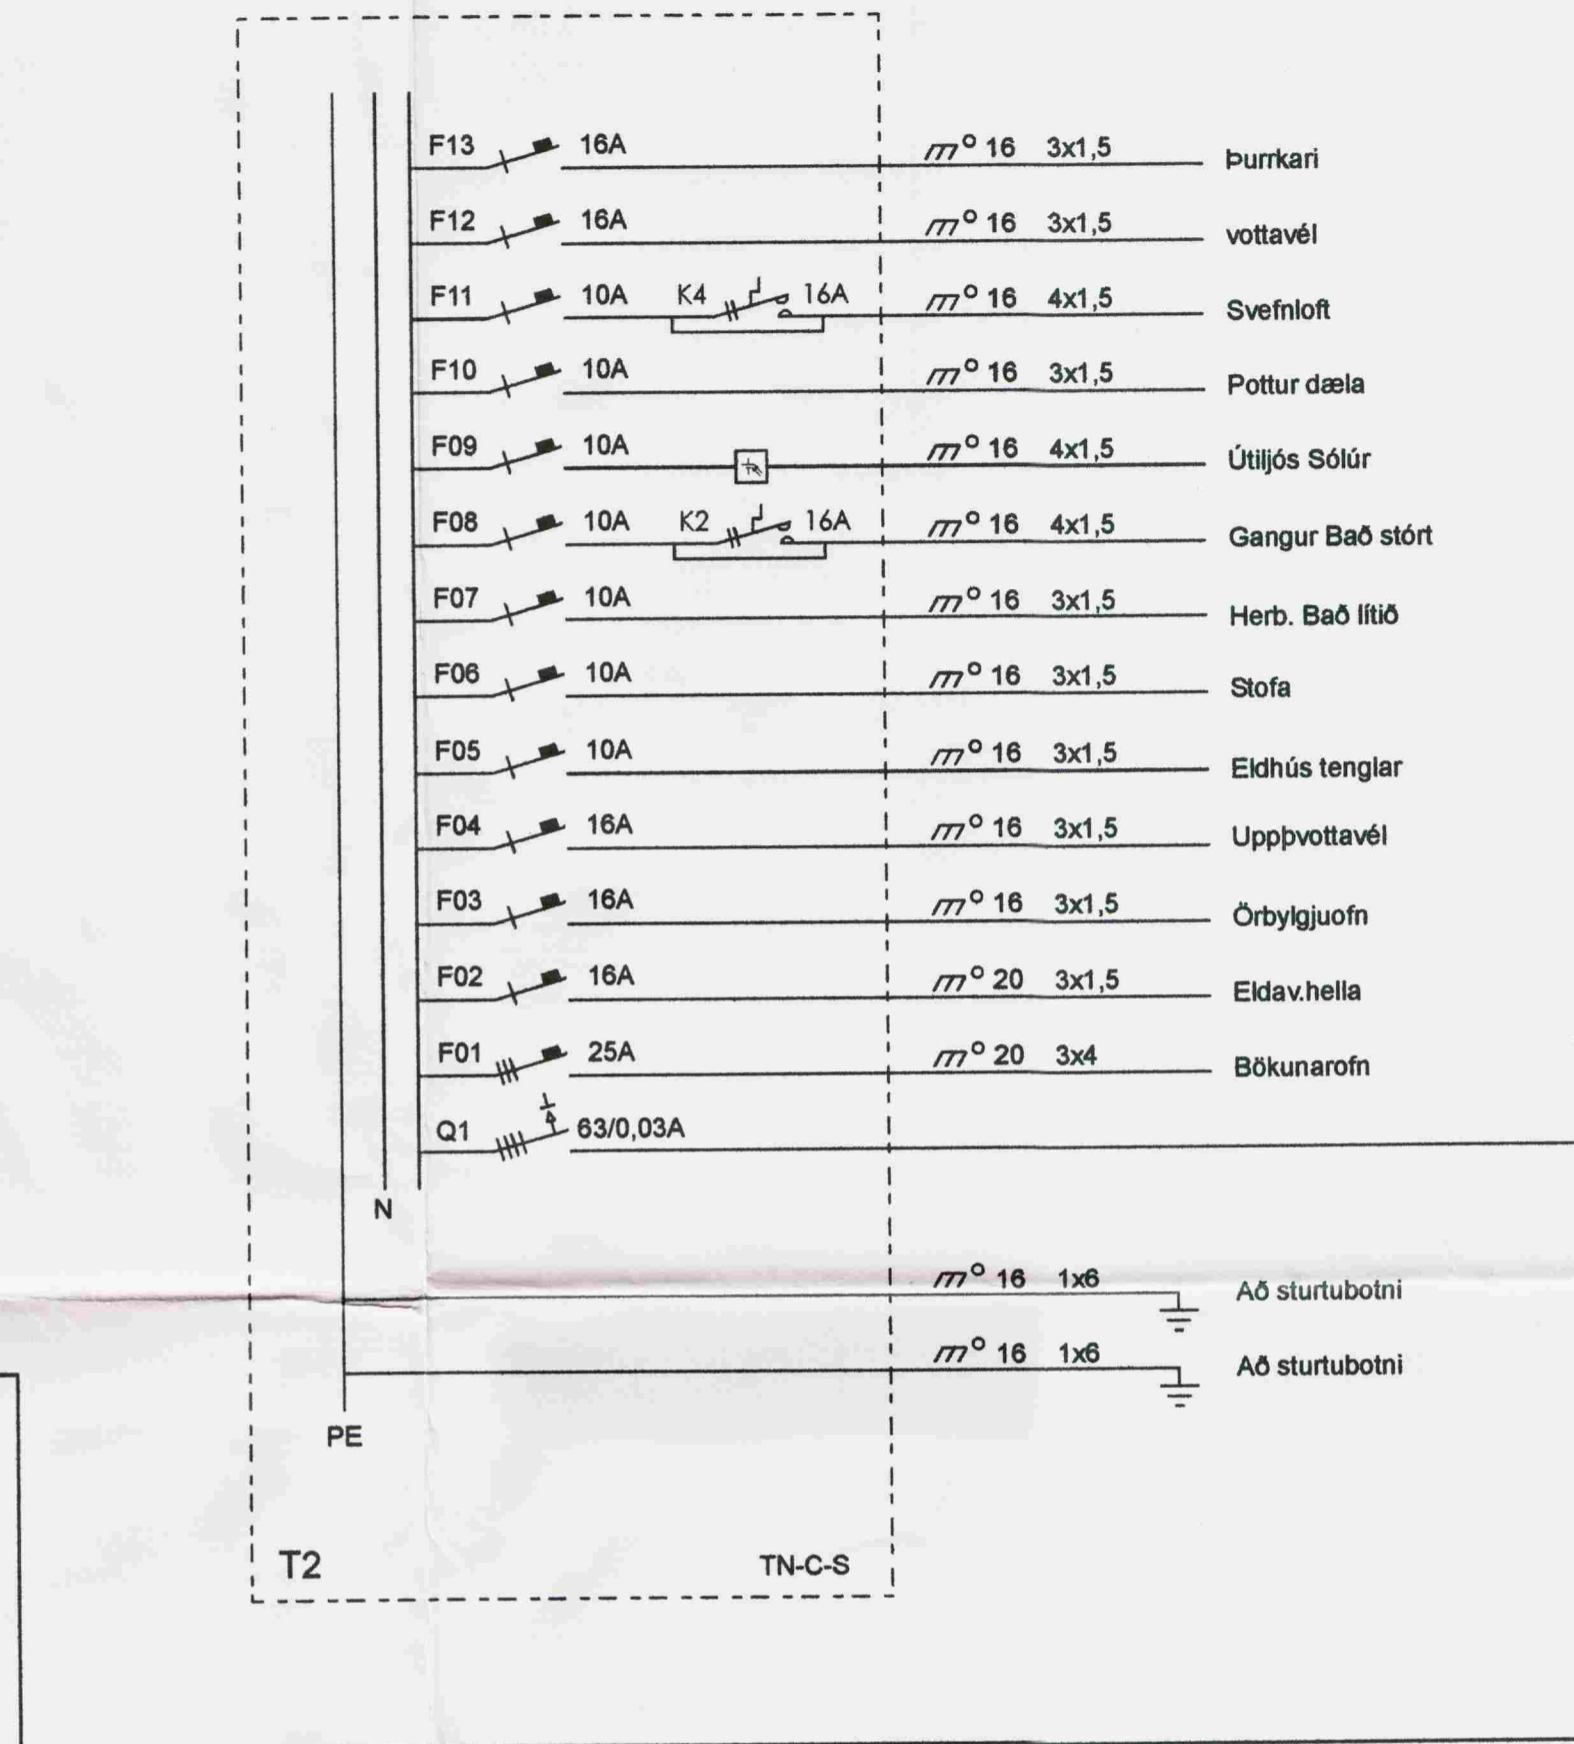


T1 inntakskassi á norðurhlíð hússins

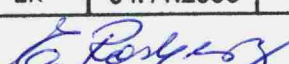


**AKKUR SF** Tækniþjónusta  
 Amarhraun 24, 220 Hafnarfjörður  
 sími/fax: 533 1950, akkur@islandia.is

Verkhelti: Sumarhús Efri-Brú 16		Kvarði:	
Tækning: T1, T1, T2 enlinumyndir		Tækn.nr.: 06	
Tæknað: ER	Dags: 04.11.2006	Verk nr.:	Breytt:
Undirskr.: 		Eiríkur Rósberg rafm.tæknifr. k.t.: 020145 4479	