




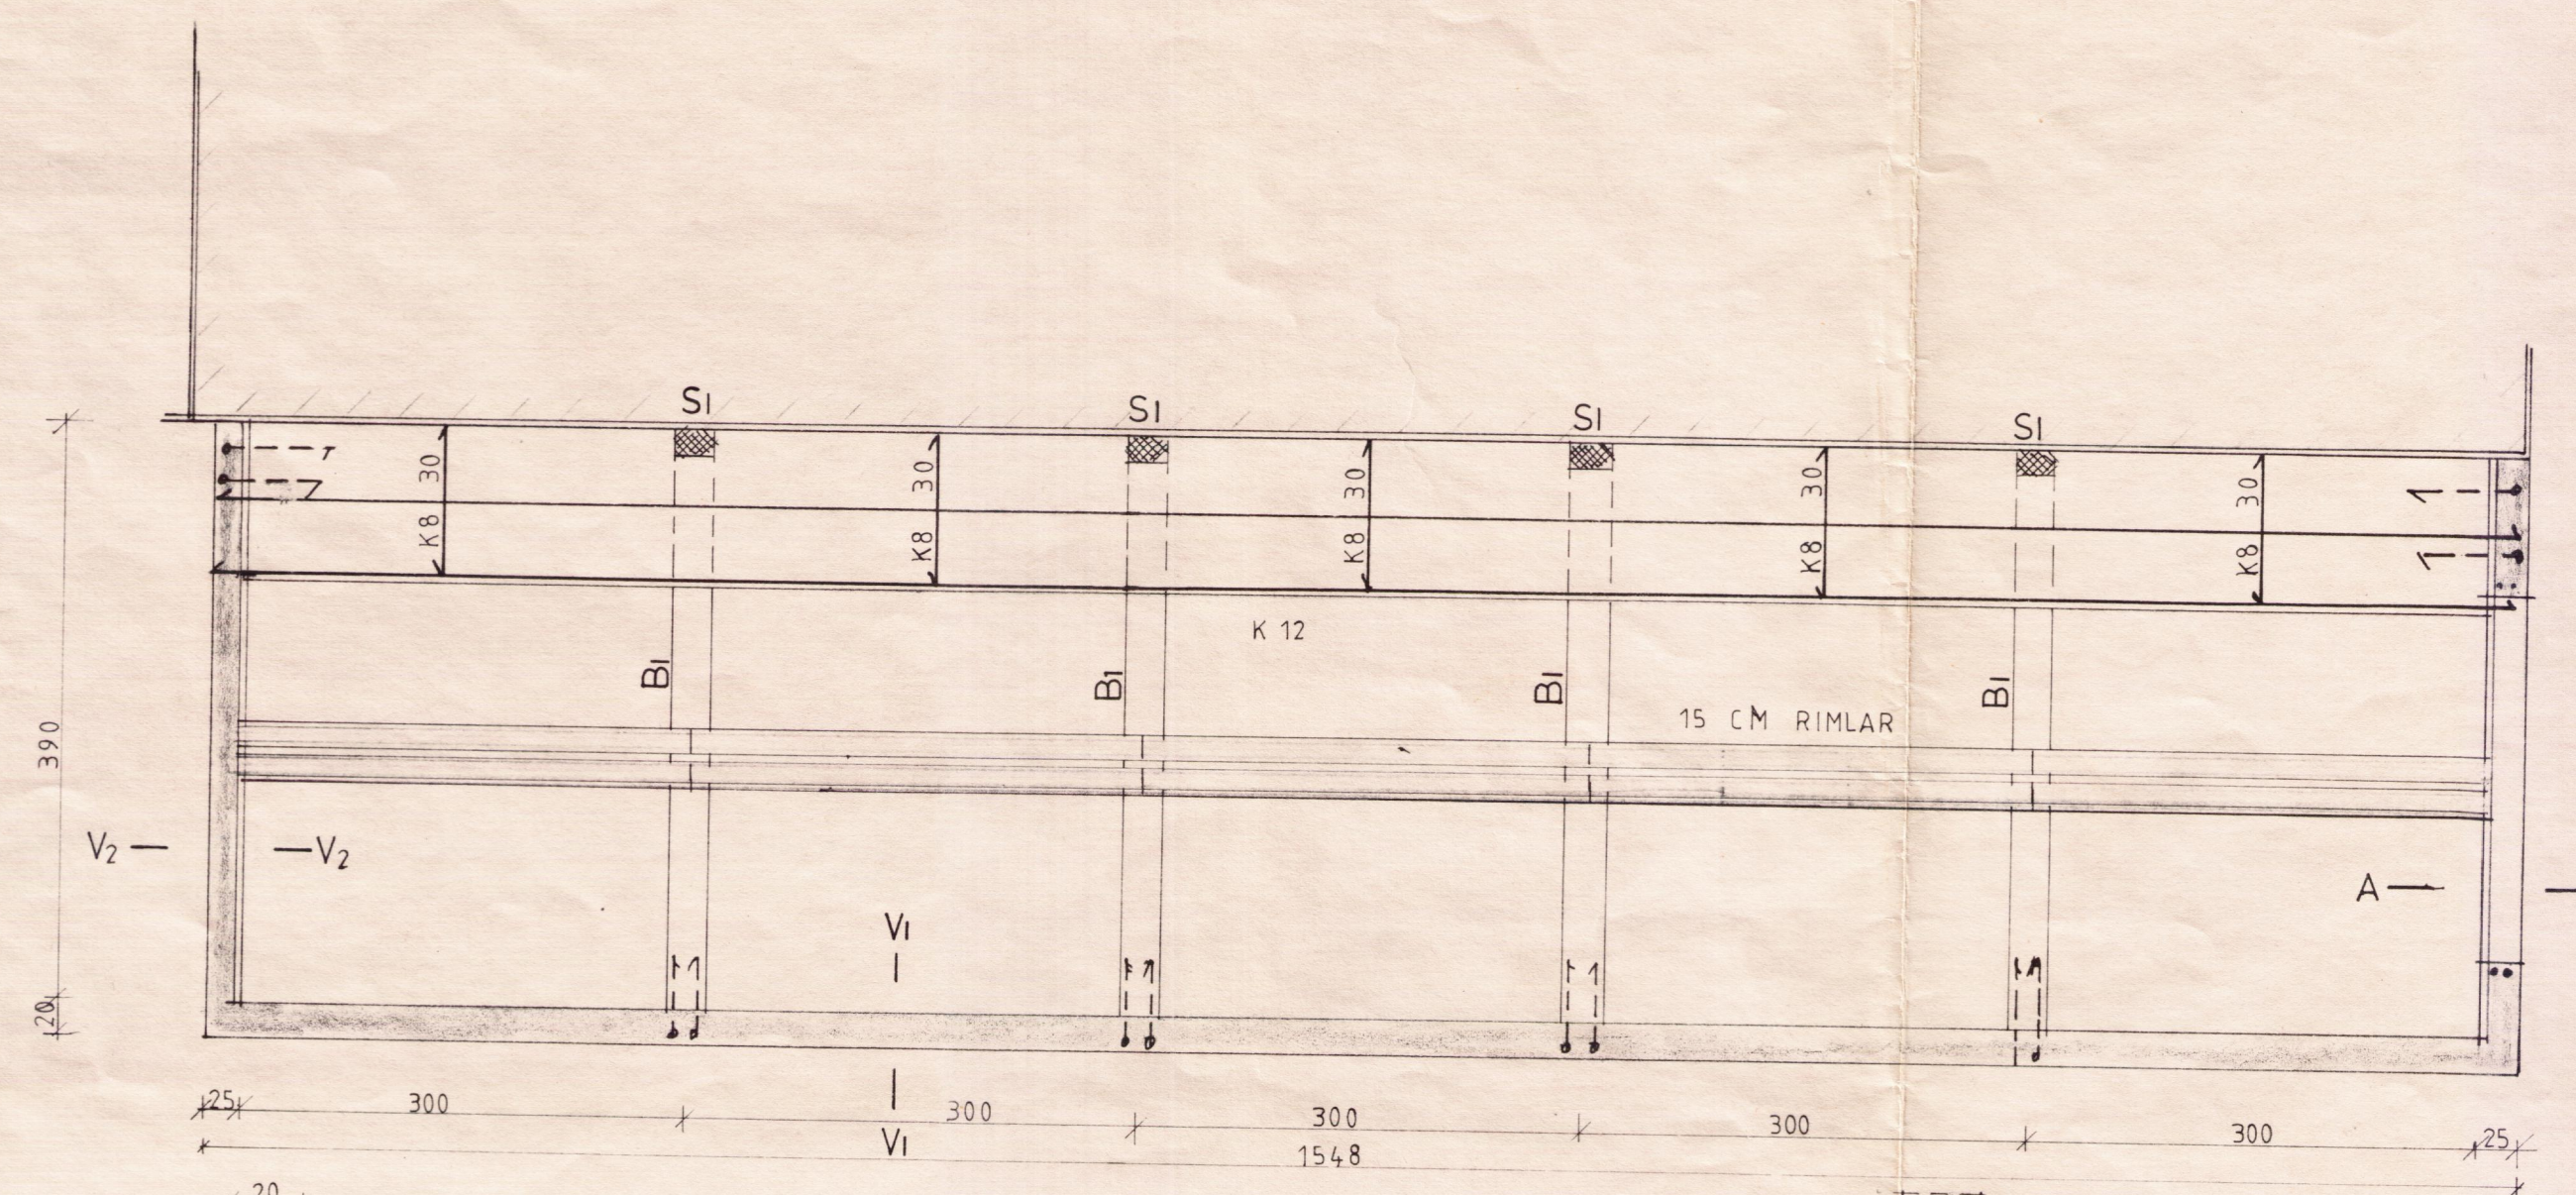


*Hilmarinnarson*

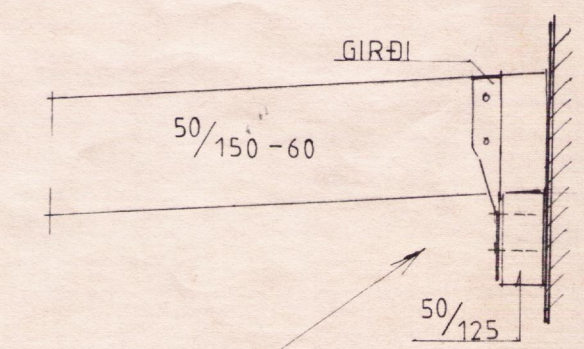


SNID A-A  
M. = 1:20

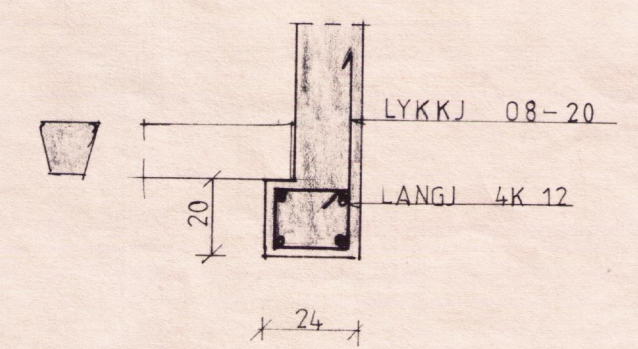




ÞAK  
M. = 1:50

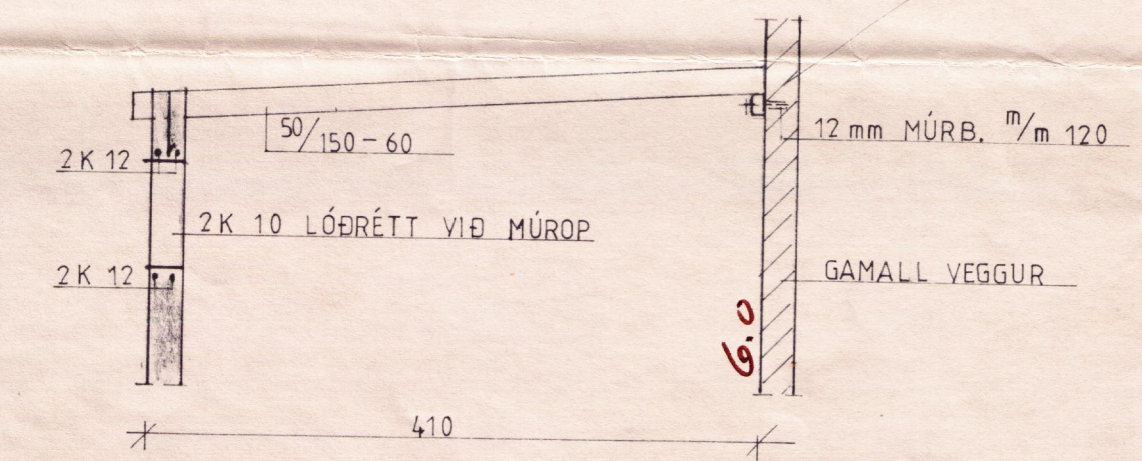

S1  
M. = 1:20

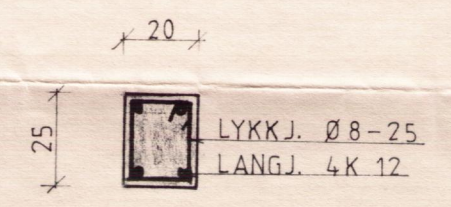

BITI B1  
M. = 1:20

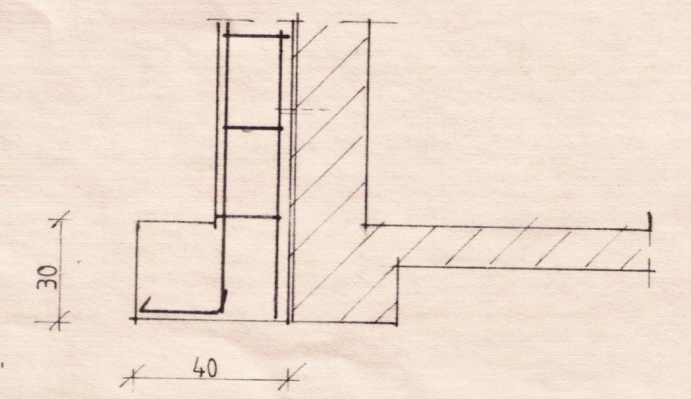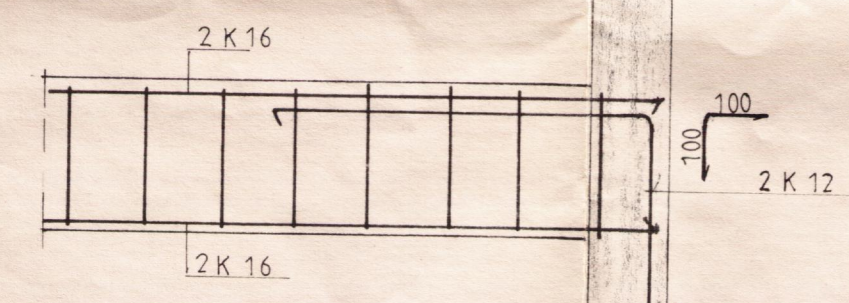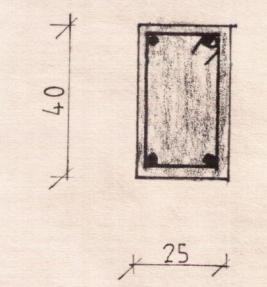

**BL** BYGGINGASTOFNUN LANDBÚNADARINS  
LAUGAVEGI 120, REYKJAVÍK, SÍMI 25444  
ST/ERRI B/ER GRÍMSNESI, ÁRN.  
BURÐARÞ. VIÐ BYGGING *Sig. Þizvaldason*

TEIKN. NR.	10-2258/1
BREYTT FRÁ	
MÆLIKVARDI	1 50 1 20
DAGSETNING	MAI 1983
TEIKNAD	