






STÁLRAMMI, DEILI

M= 1:10

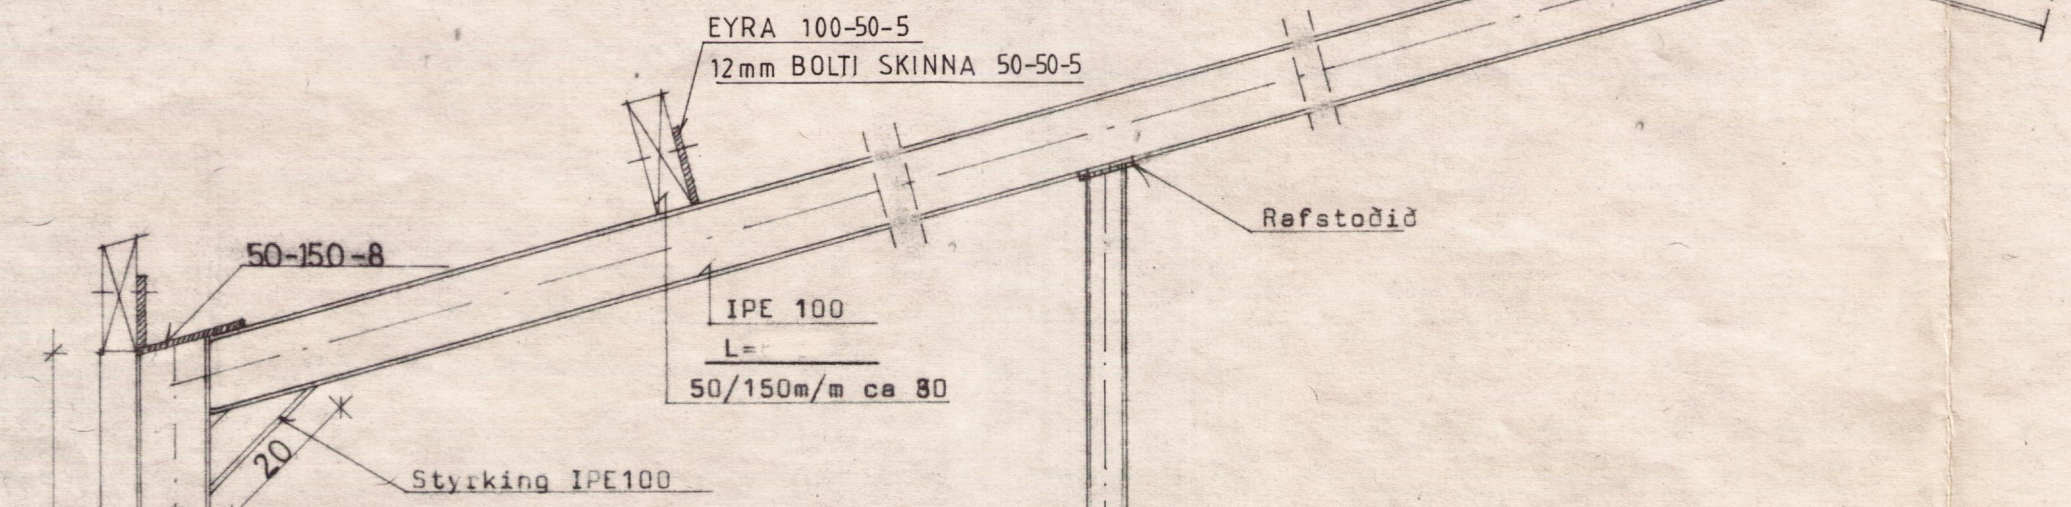

LANGBÖND, ÞAK,

M= 1:10

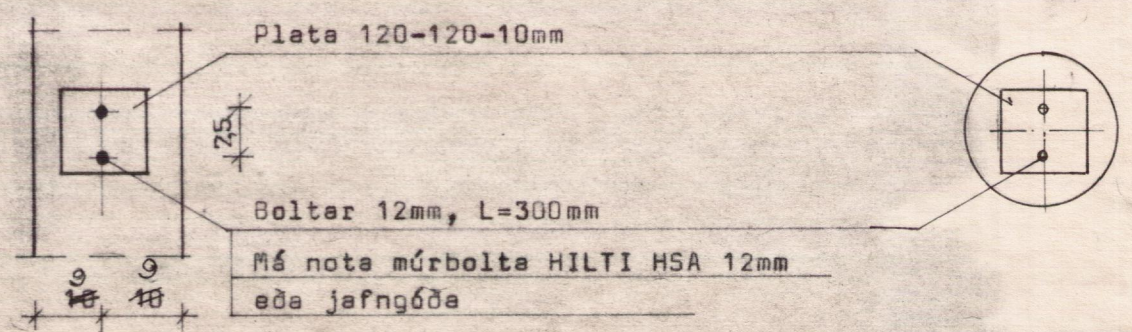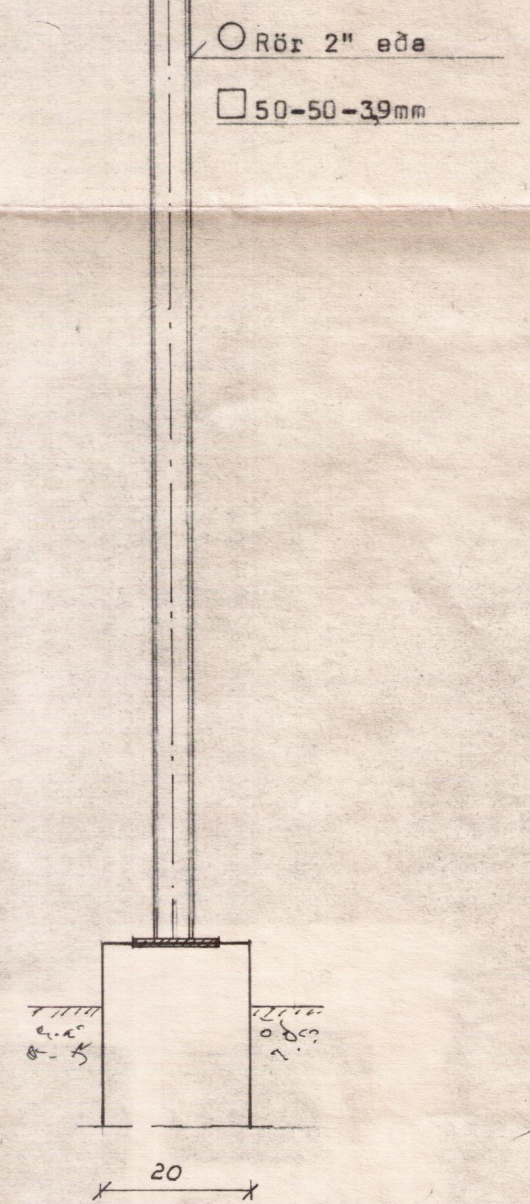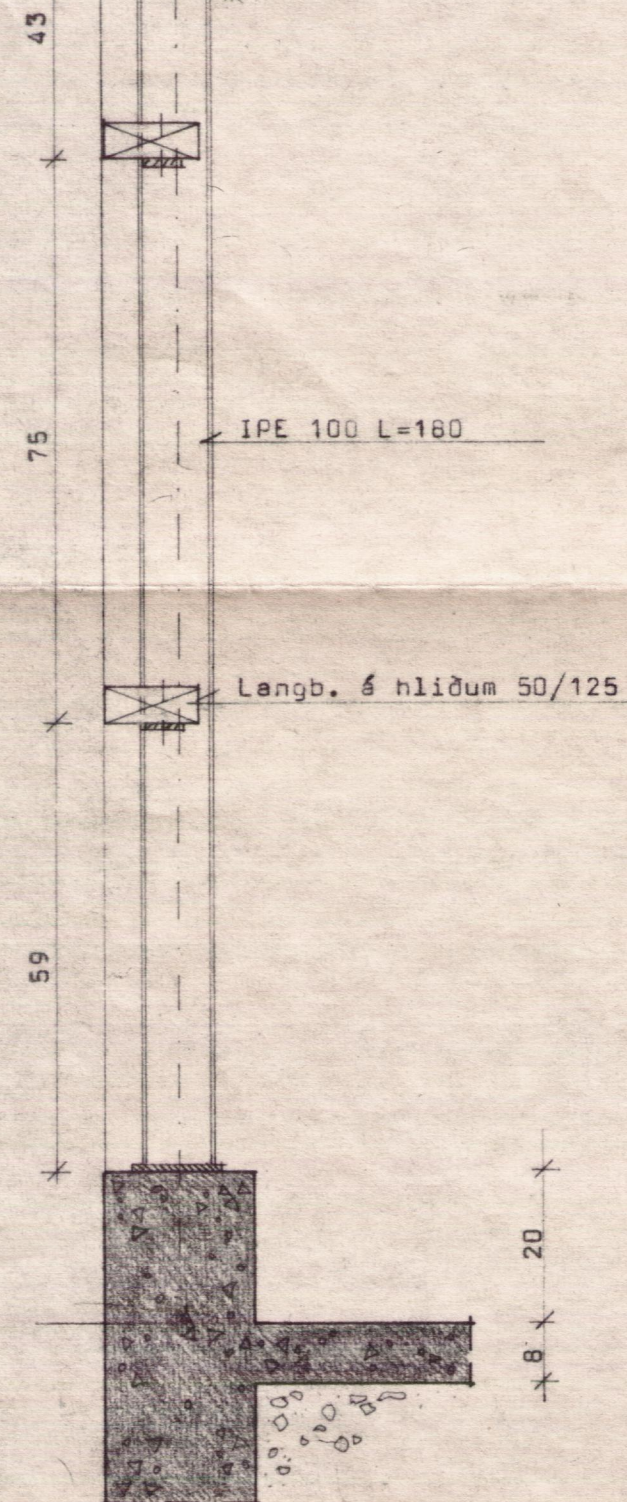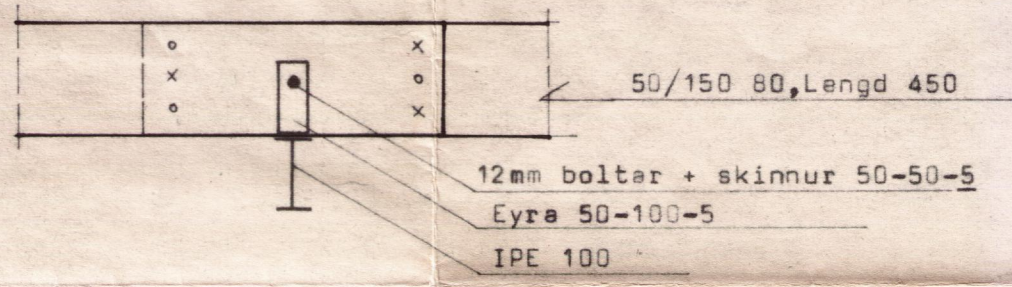

MINKAHÚS
BL BYGGINGASTOFNUN LANDBÚNADARINS
 LAUGAVEGI 120, REYKJAVÍK, Sími 25444
 Stærri Bær 7 Grimsnesstr. Arn
 Sníð í stálramme, deili
Þor. Þorvaldur

TEIKN. NR. 84-5124/3
 BREYTT FRÁ
 MÆLIKVARDI 1:10
 DAGSETNING 1986
 TEIKNAD A.S.K.