





Arnaldur Einarsson

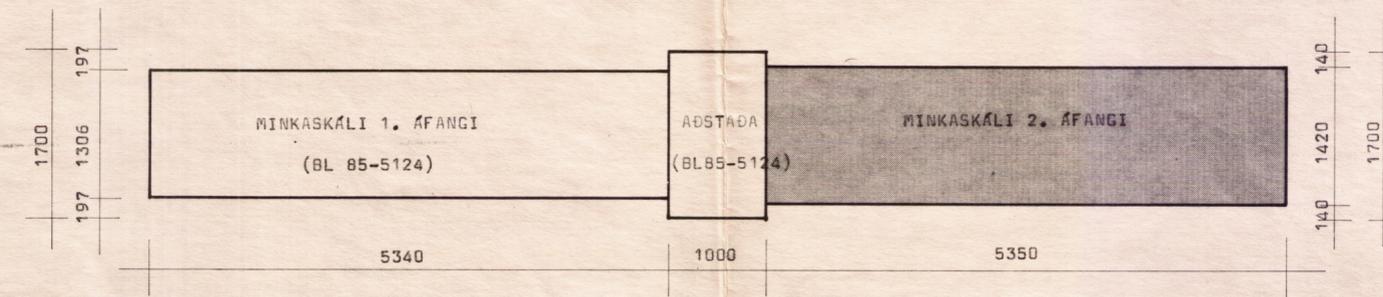

AFSTÖÐUMYND M 1:500

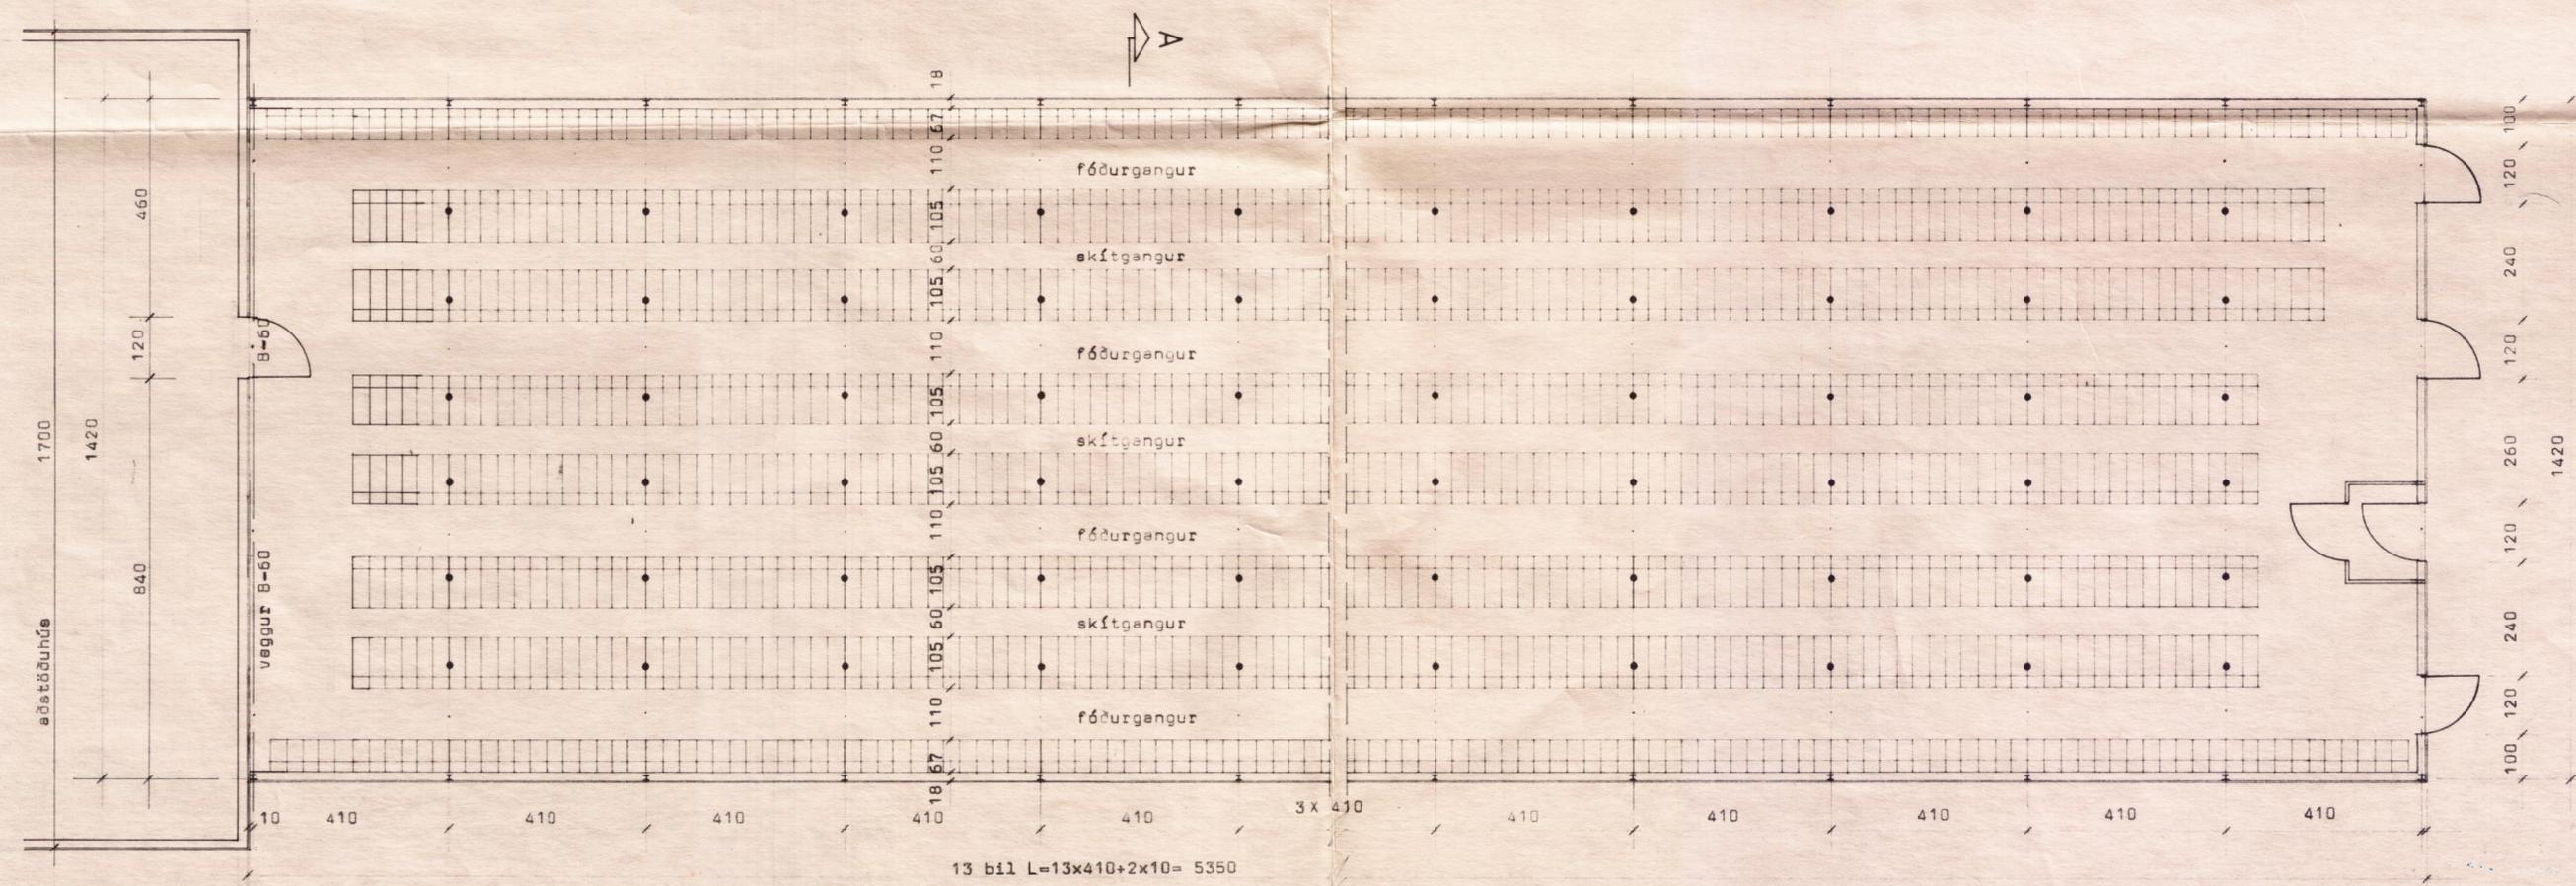

GRUNNMYND M 1:100

STÆRDIR:
Minkeskáli 759.7^{m²}---2237.3^{m³}

LÖGUFJÖLDI: 385

BL BYGGINGASTOFNUN LANDBÚNAÐARINS
LAUGAVEGI 120, REYKJAVÍK, Sími 25444
STARRIBÆR II, Grímeneshr., Árn.
MINKASKÁLI, Stálgrind, B=14,20m
Grunnmynd og afstæðumynd

TEIKN.NR. 85-5292/A1
BREYTT FRÁ
MÆLIKVARDI 1:100 1:500
DAGSETNING 05.07.87
TEIKNAD Pétur J Geirsson

MJ