



BYGGINGAFLITUR  
Samp. 20/93  
GRÍMSNESHREPPS

*H. P. Ólafsson*

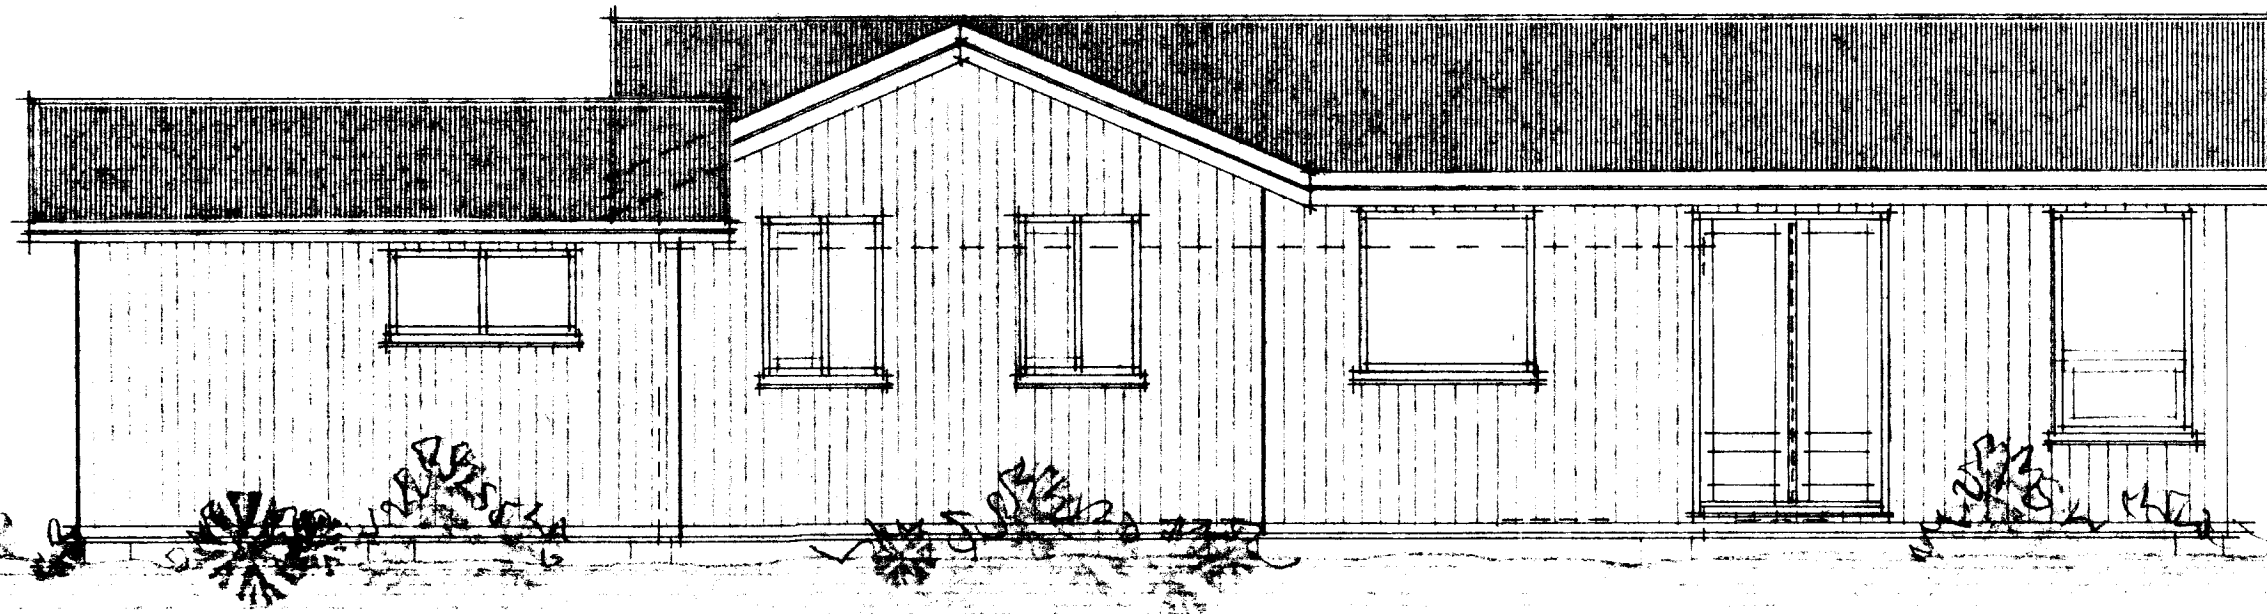

SUB - VESTUR

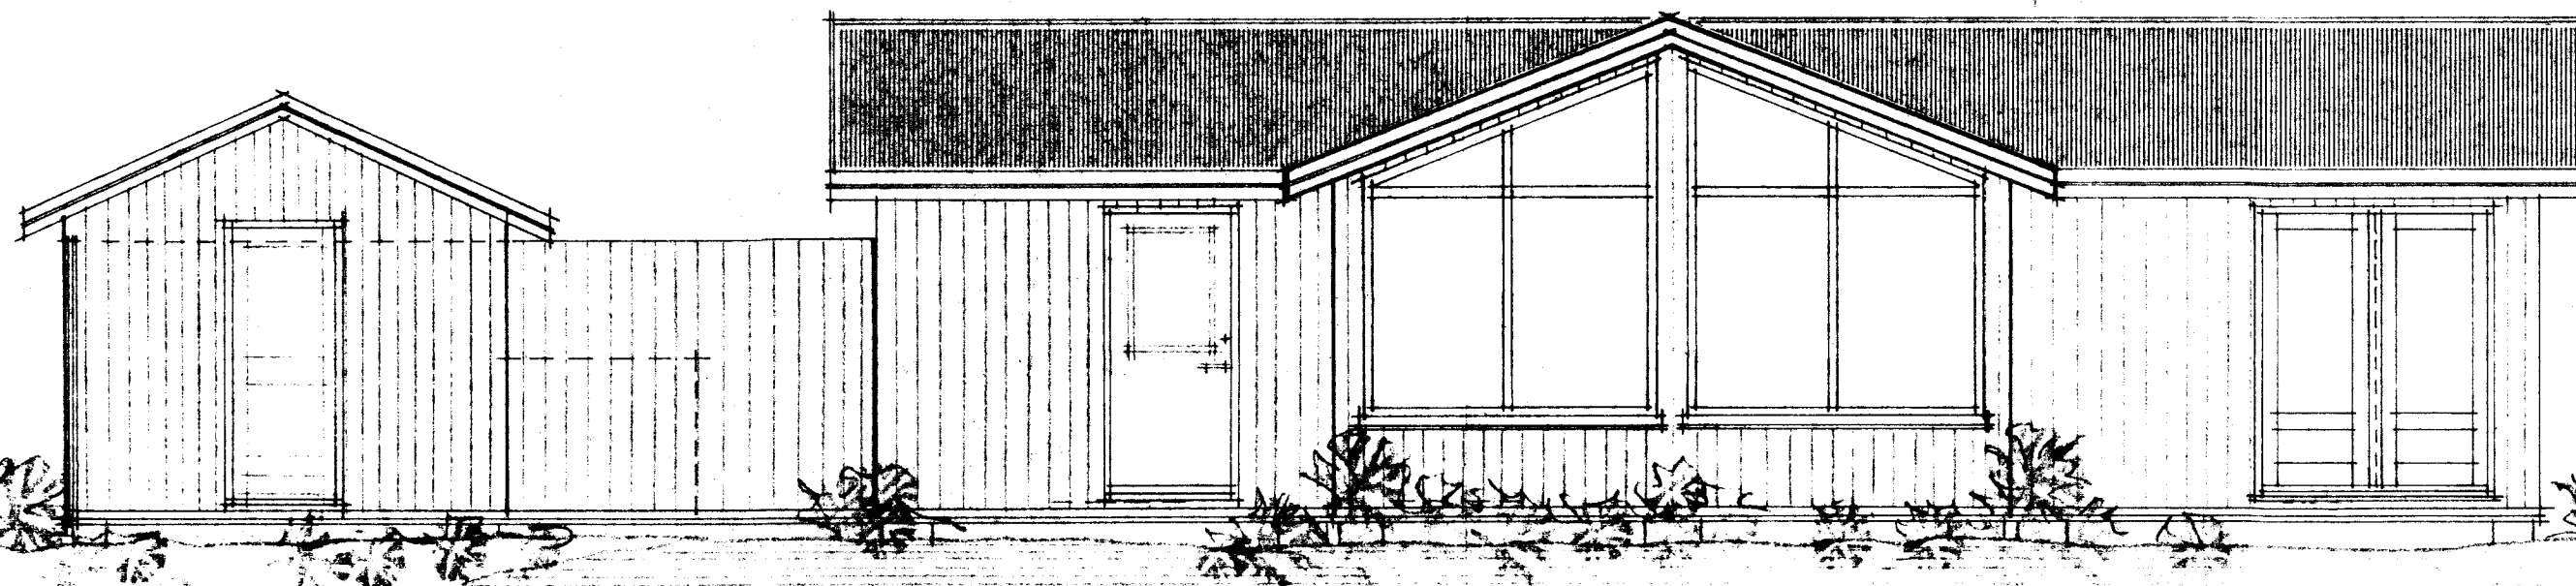

SUB - AUSTUR

VERKEFNI PERNEYJASUND 73	VERK NR. TEIKN. DAGS. JAN-FEB.1993	TEIKN. NR.
ÚTLIT 1:50	BR.	

**ARKO**

*H. P. Ólafsson*

LAUGAVEG 41 SÍMI 21930