

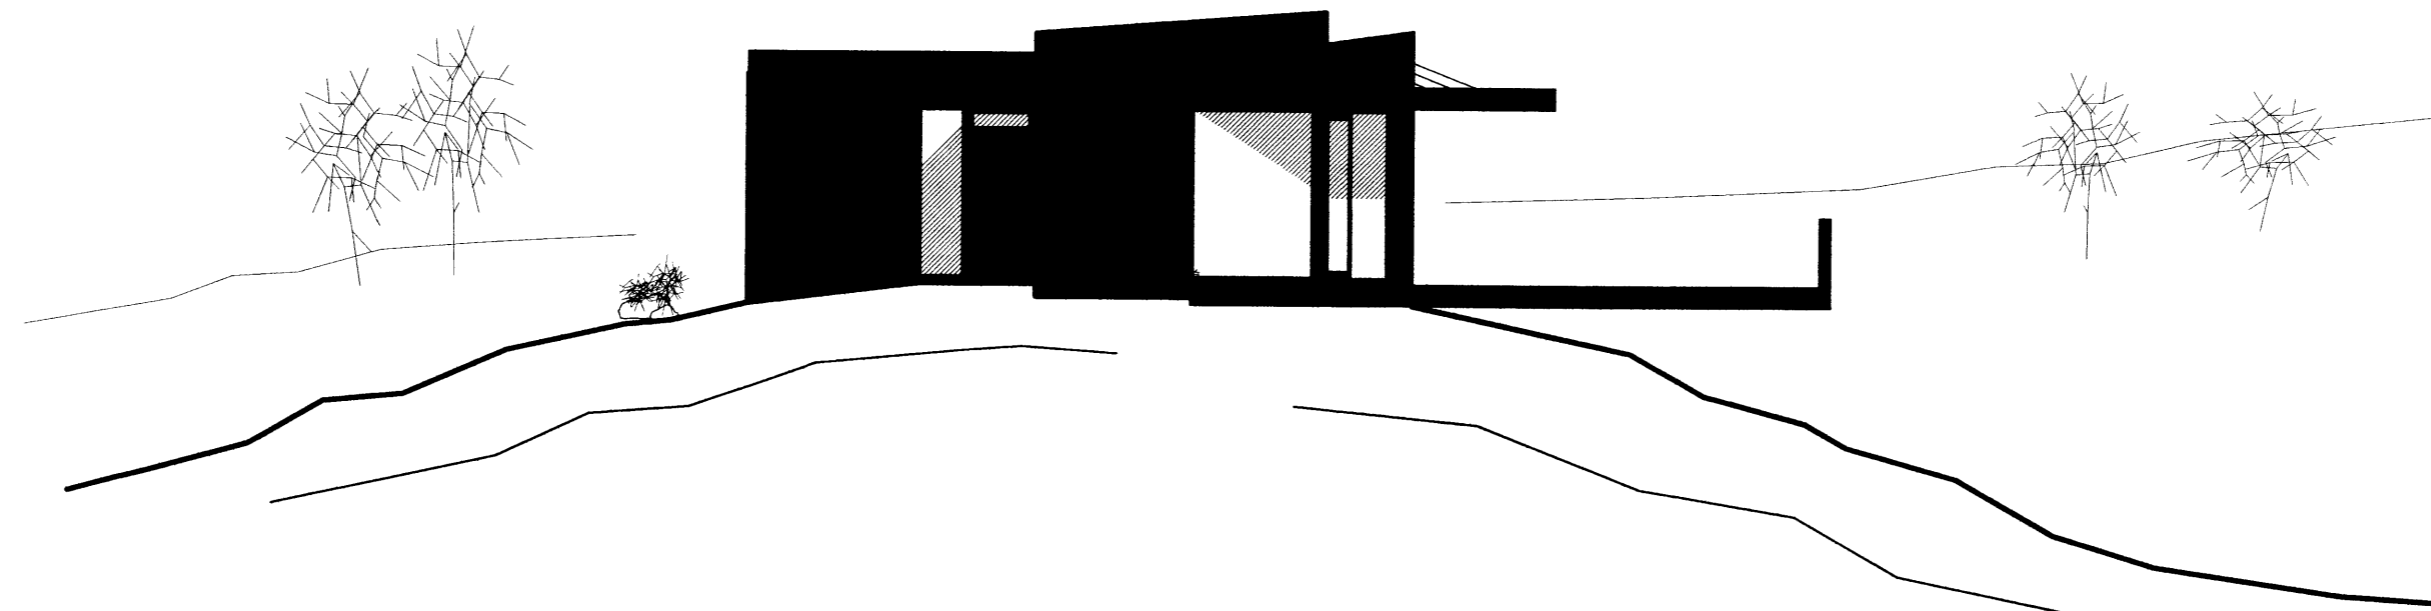



ÚTLIT VESTUR

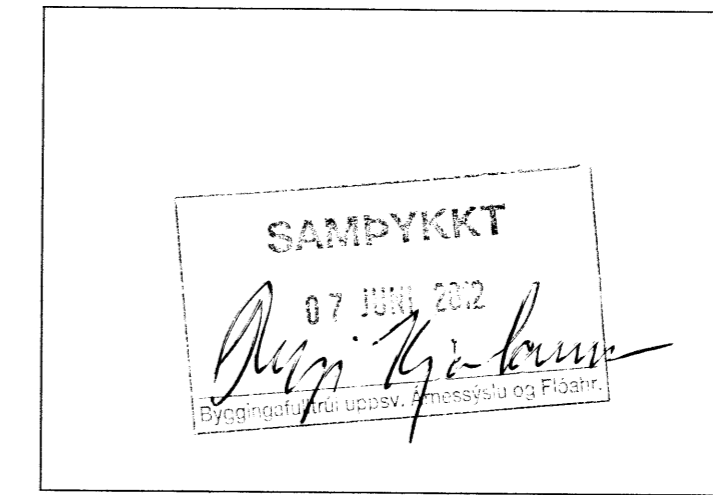

ÚTLIT NORÐUR

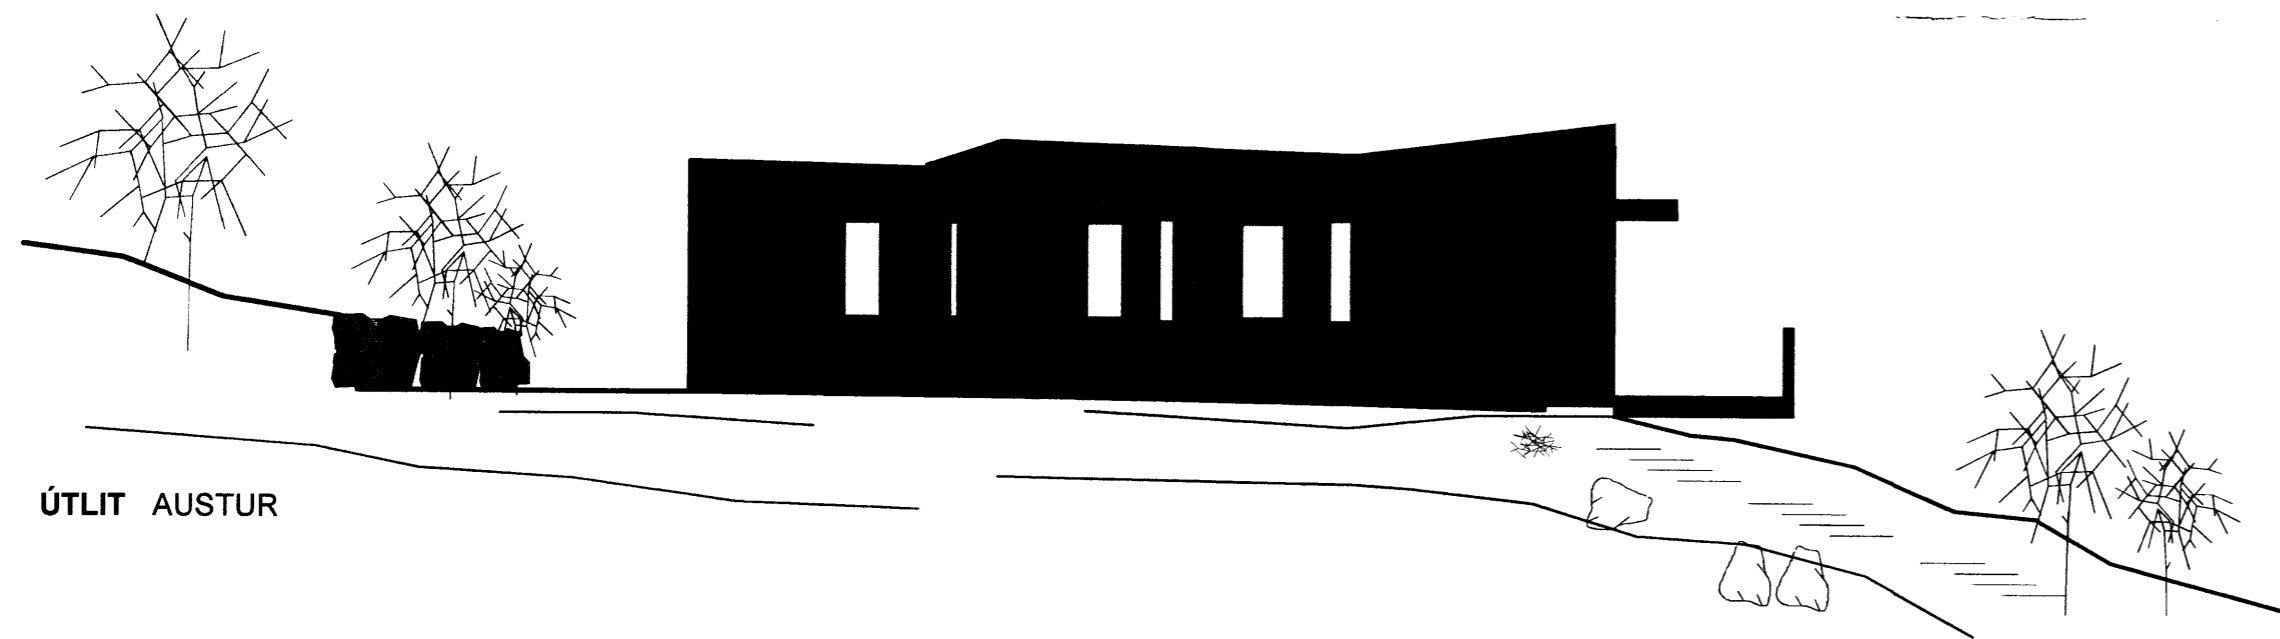

ÚTLIT AUSTUR

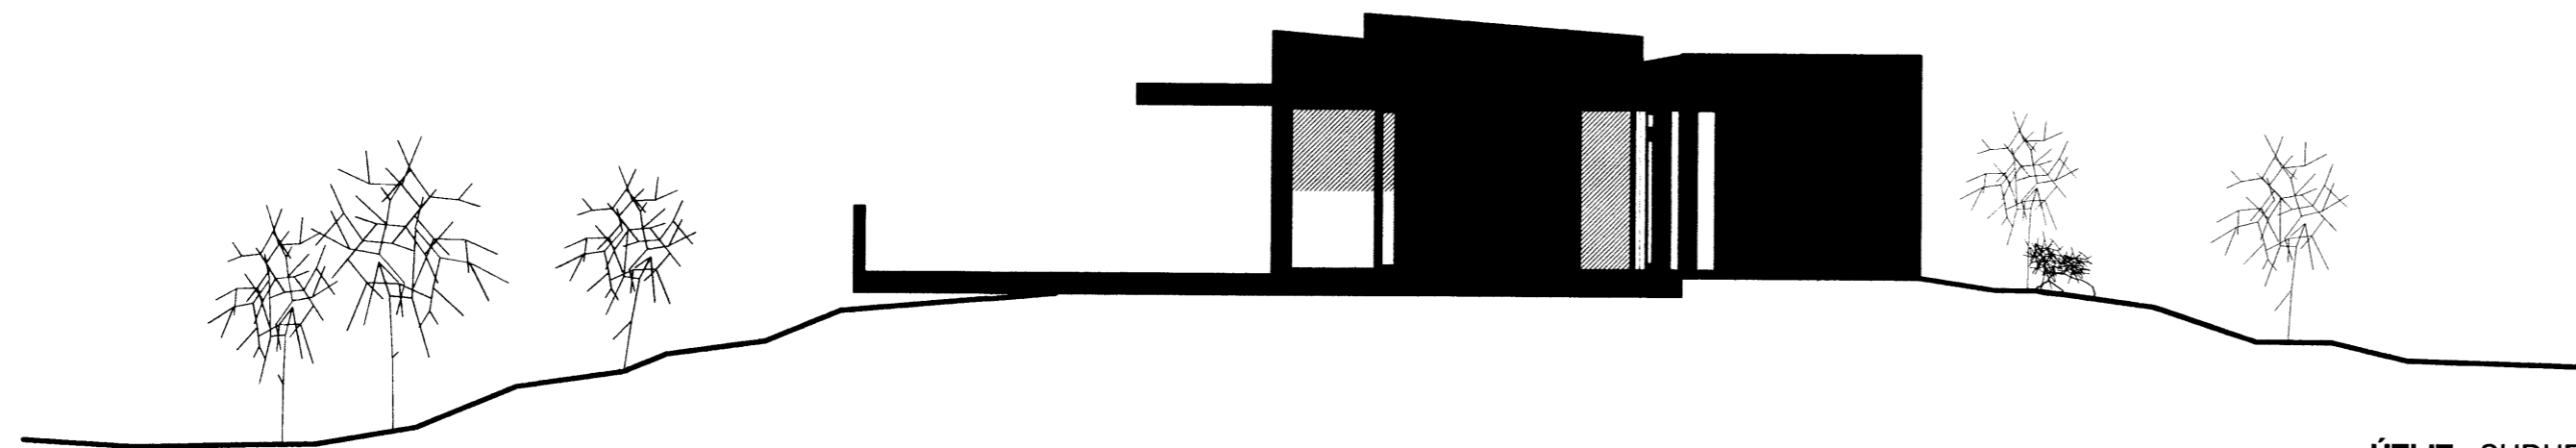

ÚTLIT SUÐUR

TRÖLLAHRÁUN 6 -FARBORGIR Í LANDI MIDENGIS

AÐALUPPDRAÐTUR

Útlitsmyndir

1.03

Dags 11.05.12

M.kv. 1:100

RÝMA arkitektar

Borgartún 6, 105 Reykjavík KÍ: 711003-2310
Sími: 552 8916 físim: 698 5665 netfang: gunnar.pall@internet.is Gunnar Pall Królínsson arkitekt