



SAMÞYKKT

15 SEPT, 2010


*Alegr Hjálmarsson*  
Byggingafulltrúi uppsv. Árnæssýslu og Flóahfr.

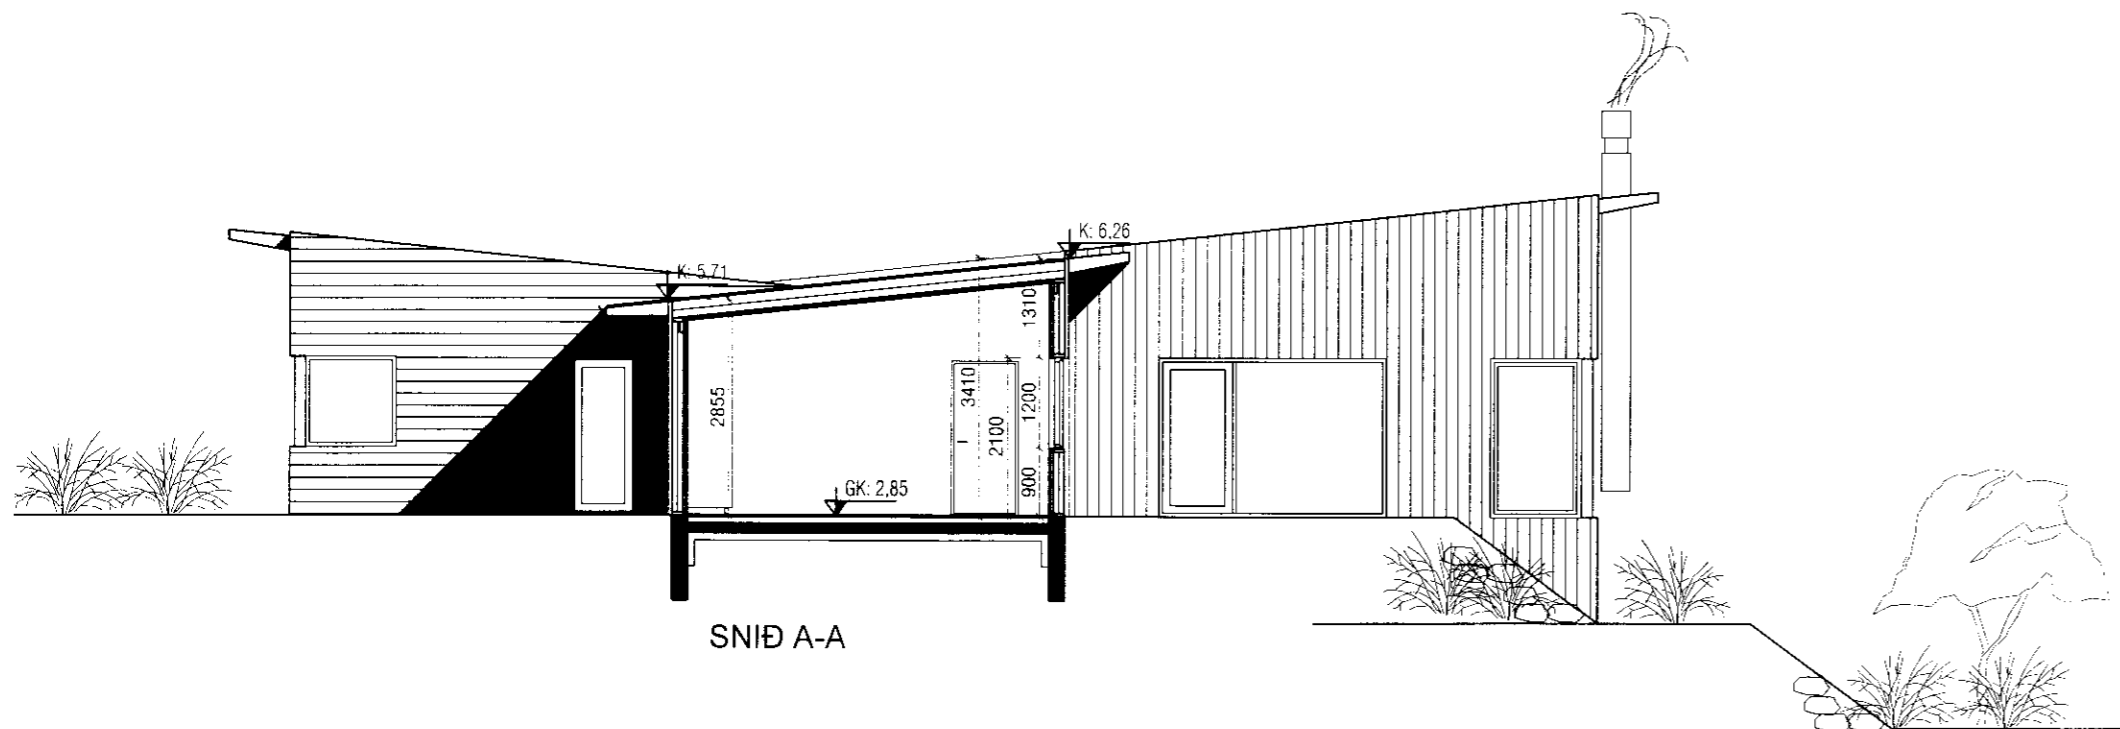


SNID A-A

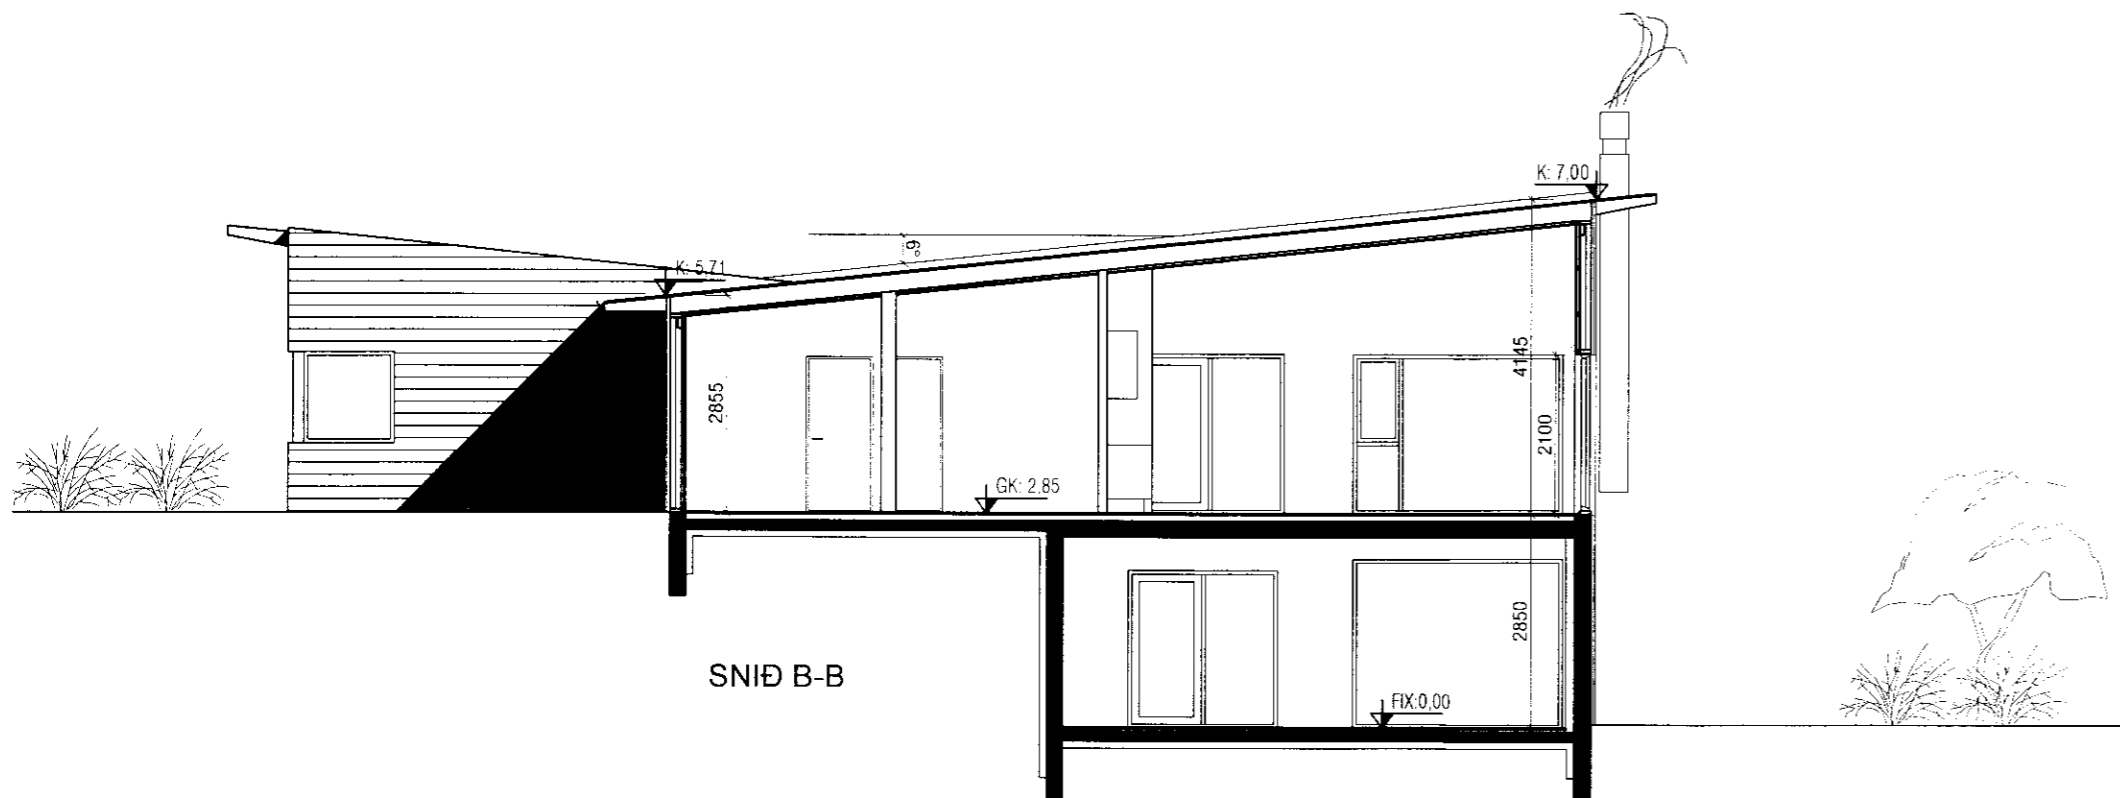


SNID B-B

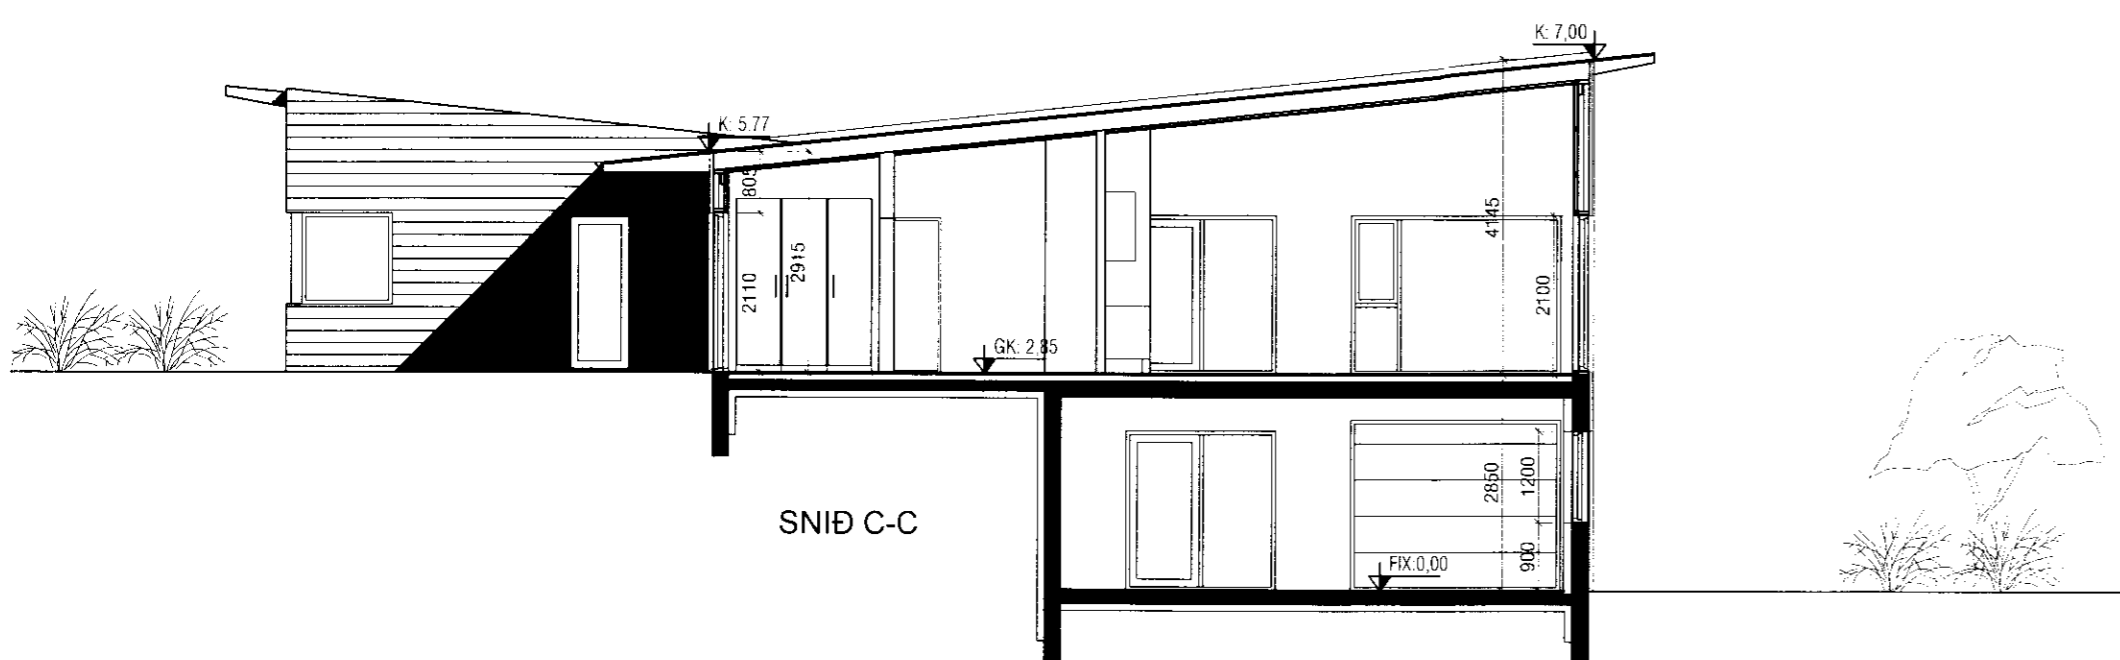

SNID C-C

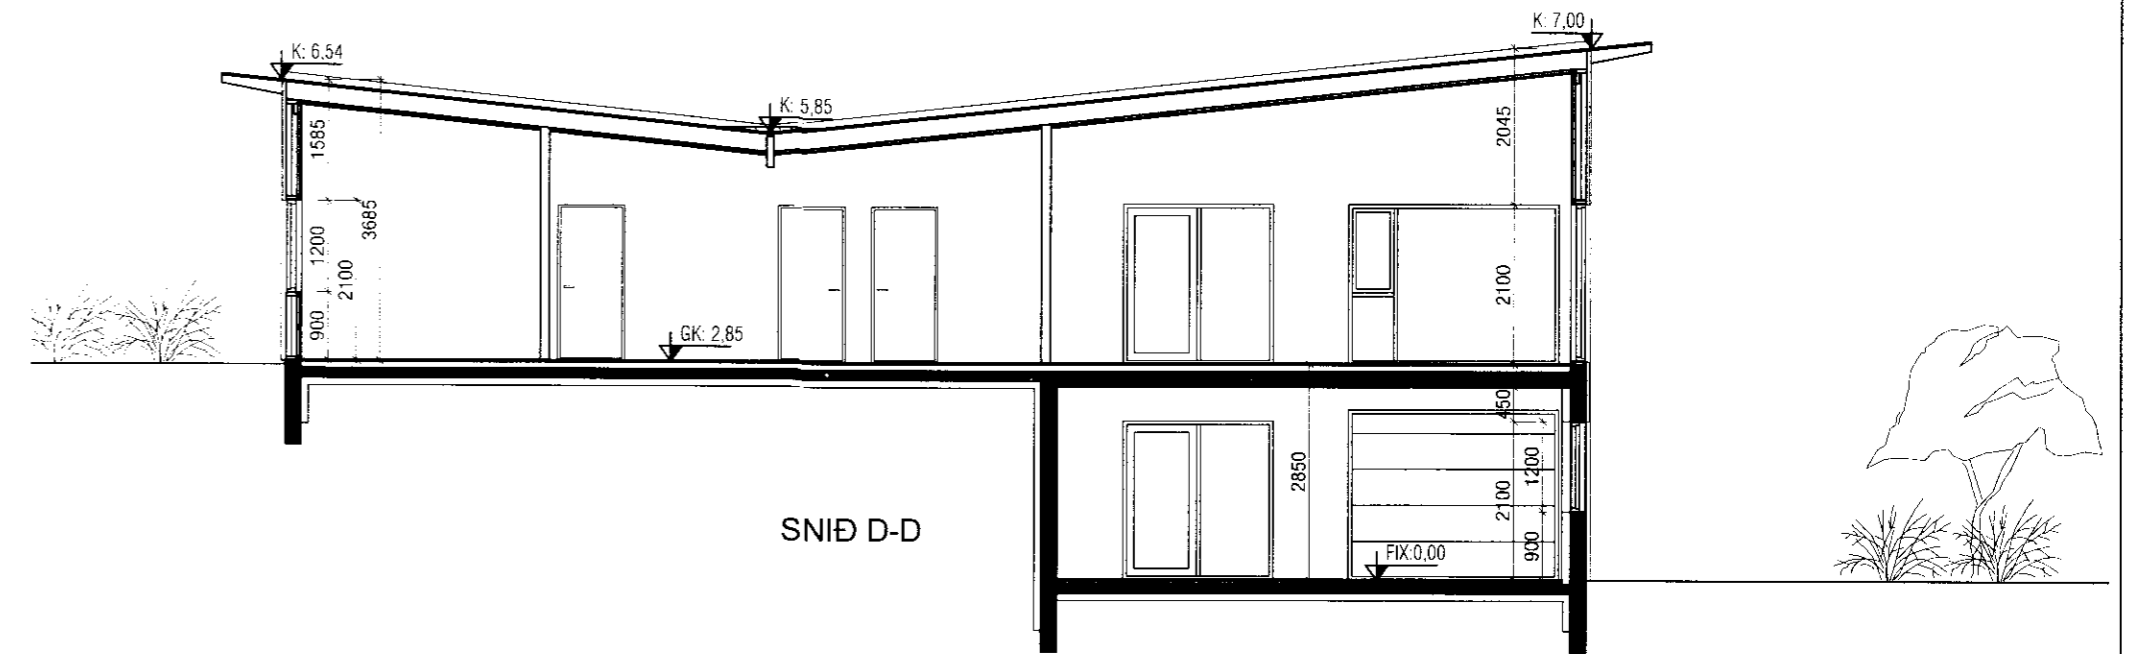


SNID D-D

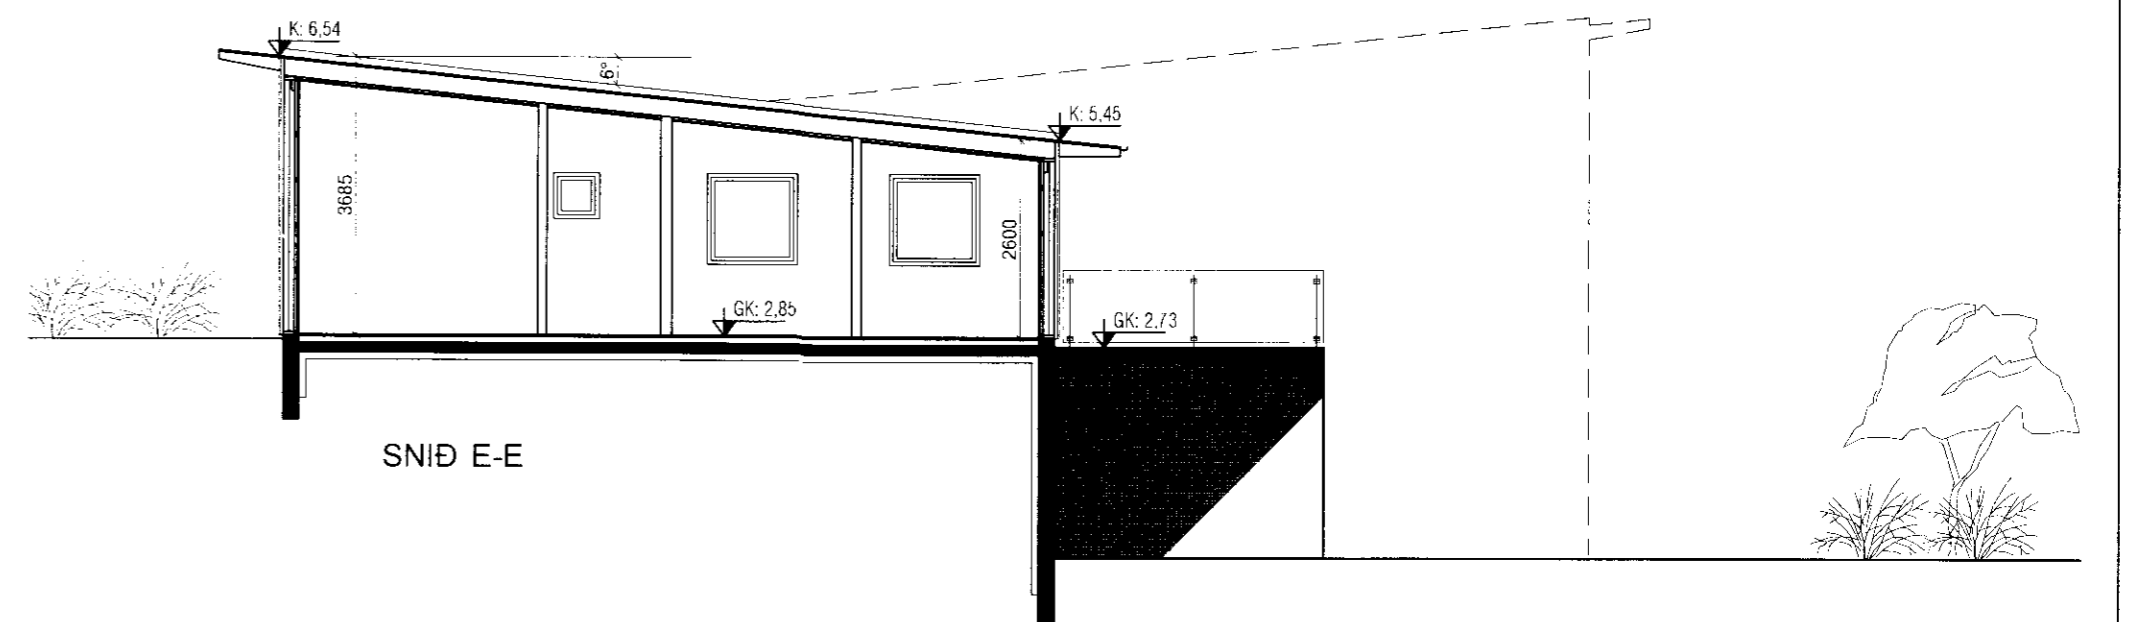

SNID E-E

**mansard**  
teiknistofa ehf

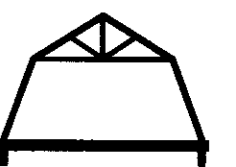

Hraunbrún 30 - 220 Hafnarfirði  
Kt.: 570394-2079 - mansard@hotmail.com

Verkheiti: TJARNARLAUT 17 - GRAFNINGI

Efni: BYGGINGARNEFNDARTEIKNING  
ÞVERSNIÐ A-A/B-B/C-C/D-D/E-E

Verknúmer: A-10-08-02 Mkv.: 1:100 A2

Teikn. nr.: A-003 Dags.: 24.08.10

Hannað: JHH Teiknað: JHH

Jón Hrafn Hlökkversson byggingafræðingur  
Kt.: 260662-6519 - s: 862-7102

Samþykkt: