




SAMÞYKKT
 1.5 SEPT. 2010
Jón Hrafn
 Byggingaúltrúi uppáv. Ámættislu og Flóahf.

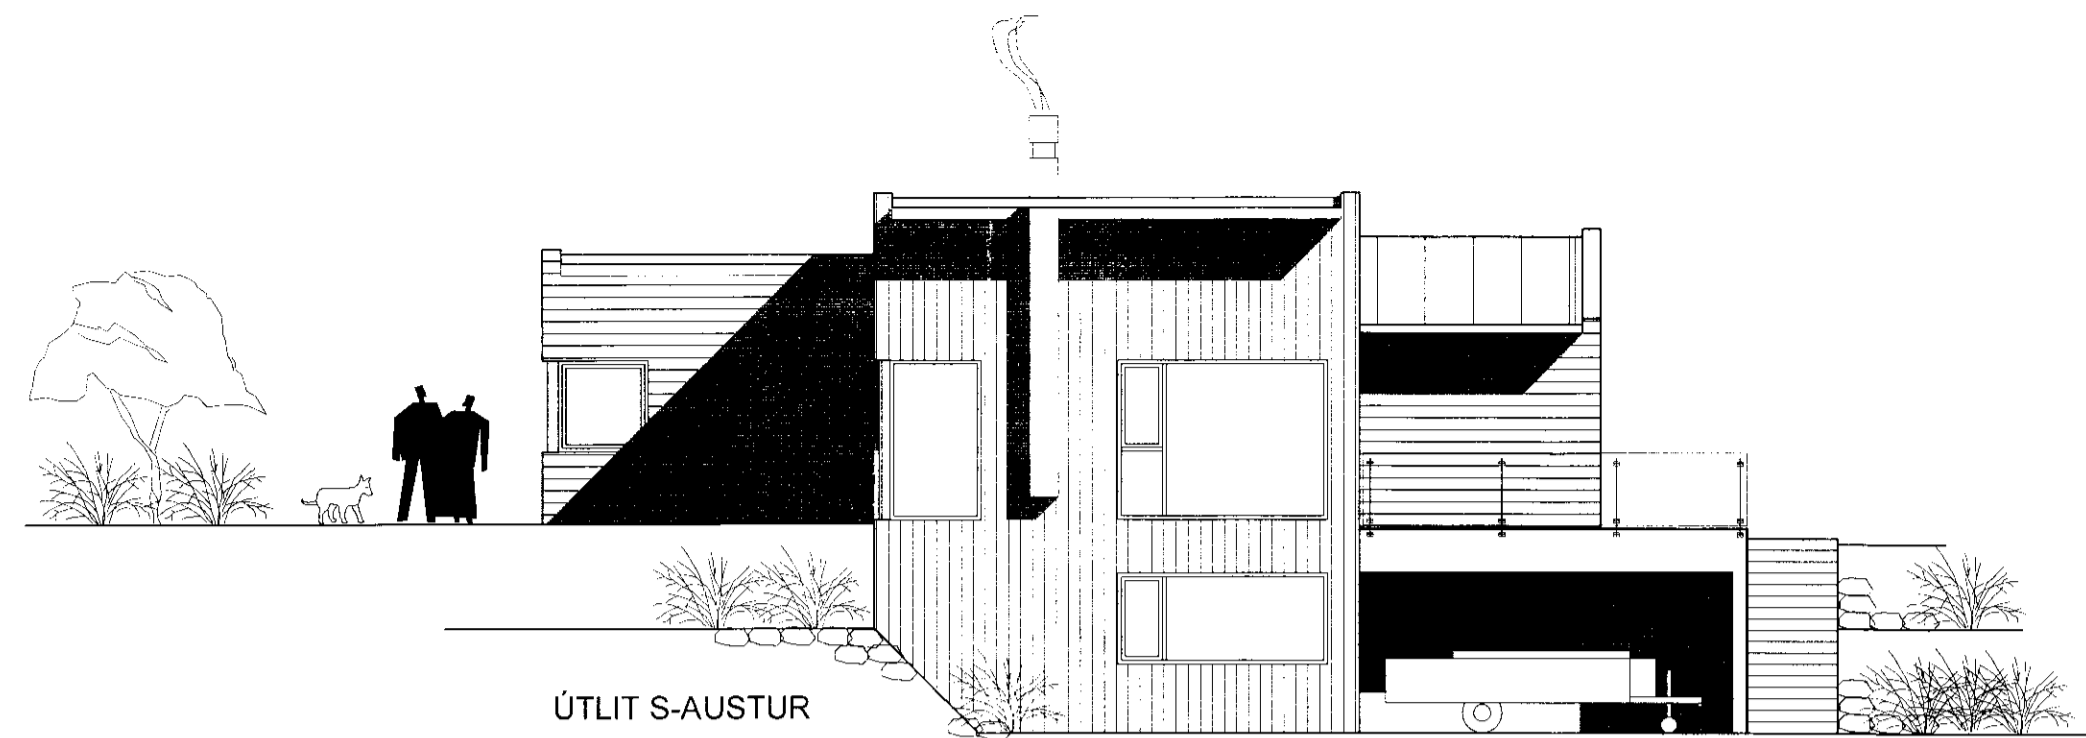


ÚTLIT S-AUSTUR

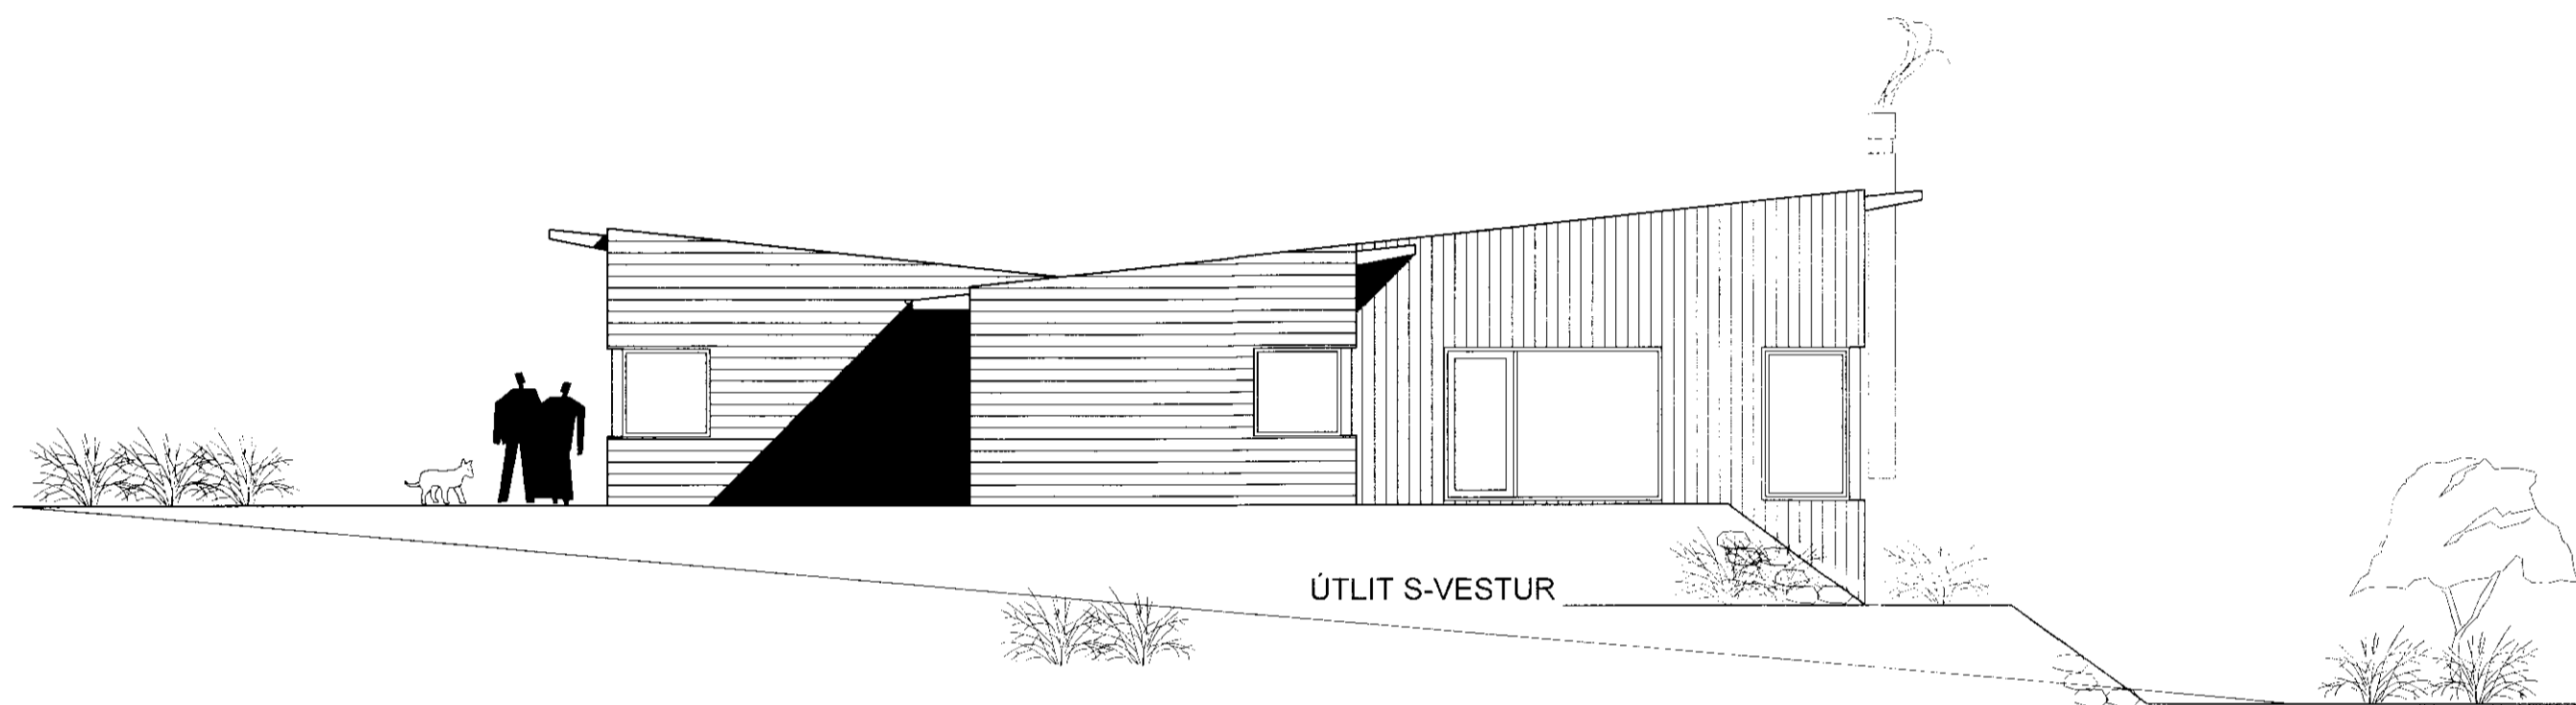

ÚTLIT S-VESTUR

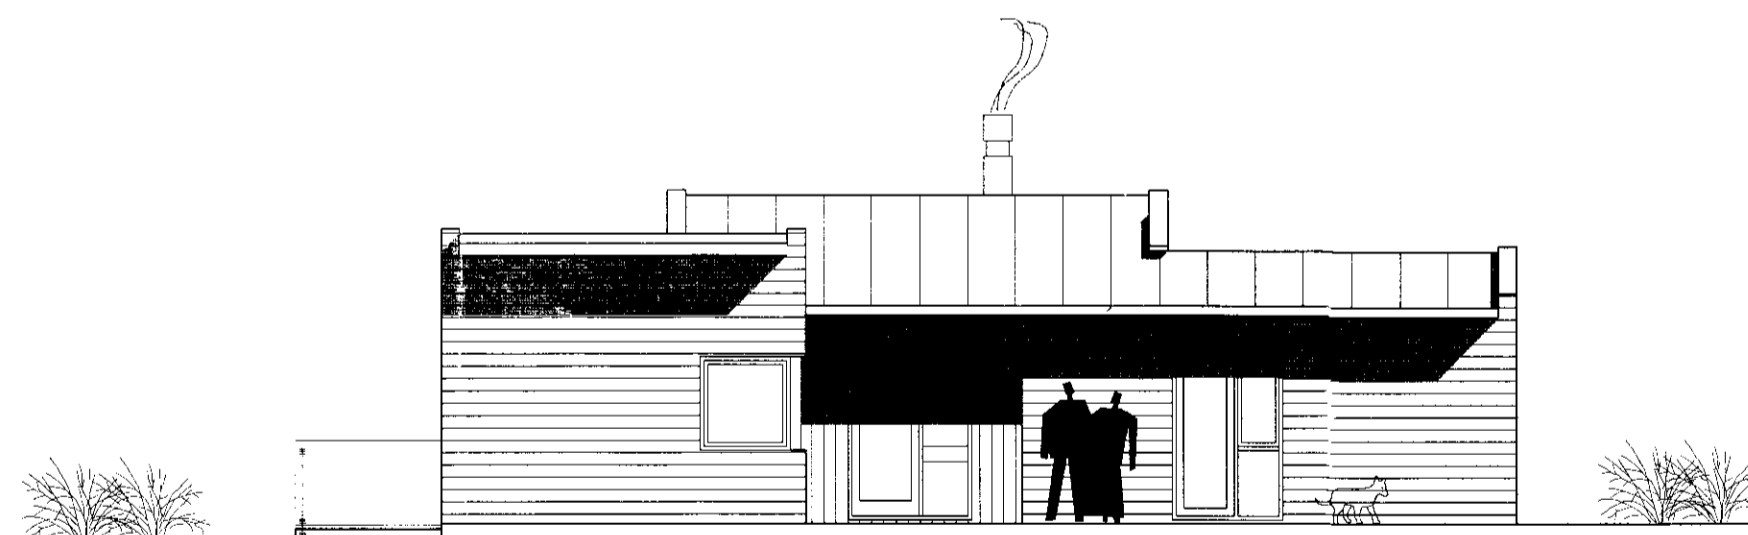

ÚTLIT N-VESTUR

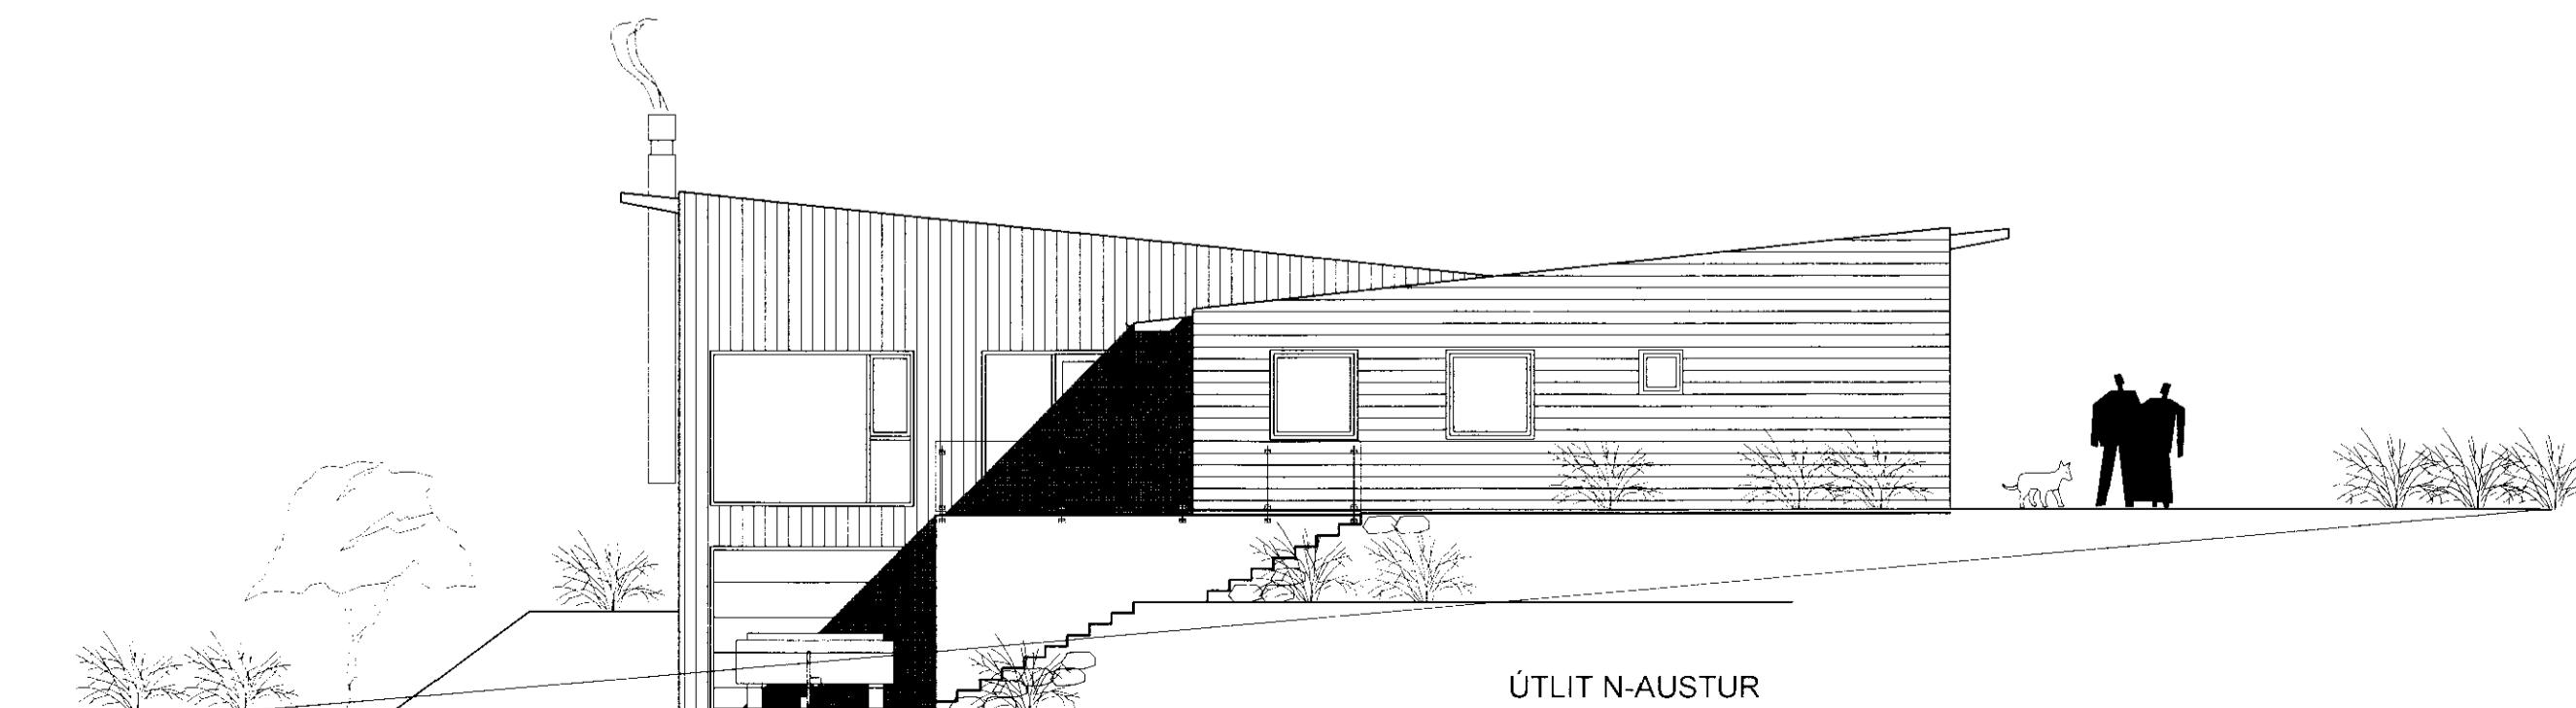

ÚTLIT N-AUSTUR

mansard 
 teiknistofa ehf

Hraunbrún 30 - 220 Hafnarfirði
 Kt.: 570394-2079 - mansard@hotmail.com

Verkheiti: **TJARNARLAUT 17 - GRAFNINGI**

Efni: **BYGGINGARNEFNDARTEIKNING**
ÚTLITSMYNDIR

Verknúmer: A-10-08-02	Mkv.: 1:100	A2
-----------------------	-------------	-----------

Teikn. nr.: A-004	Dags.: 24.08.10
-------------------	-----------------

Hannað: JHH	Teiknað: JHH
-------------	--------------

Jón Hrafn Hlöðversson byggingafræðingur
 Kt.: 260662-6519 - s: 862-7102

Samþykkt:

