



FRÓTTVERND
29.09.2010
[Signature]




ÚTLIT N-VESTUR

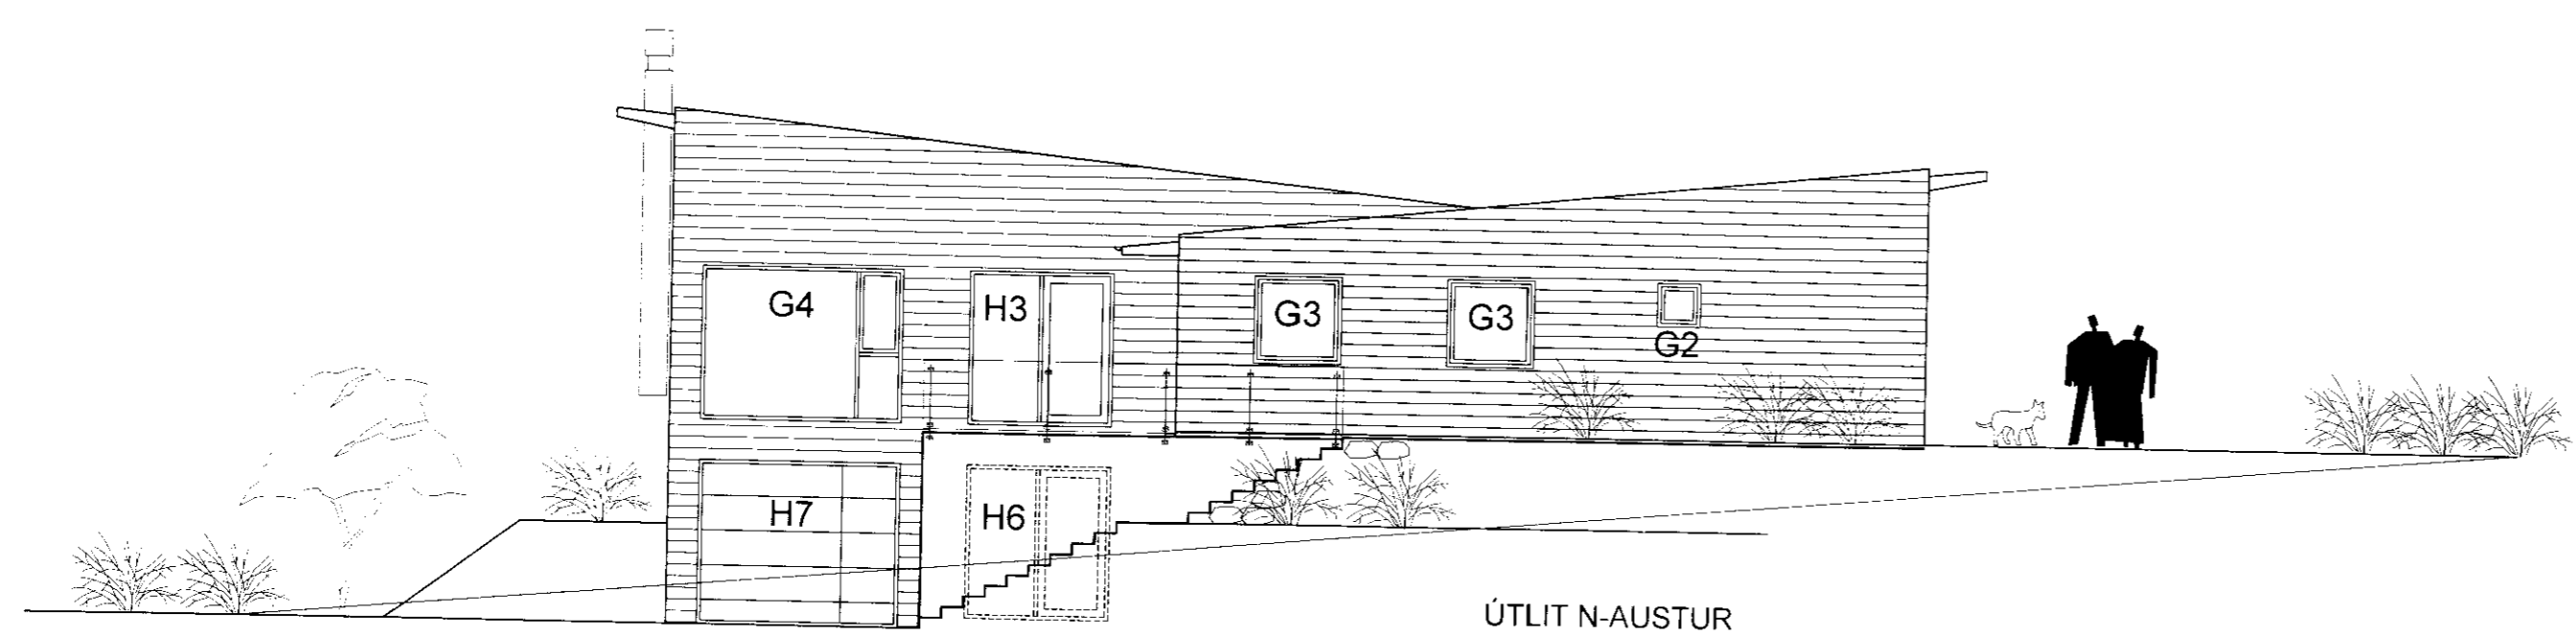

ÚTLIT N-AUSTUR

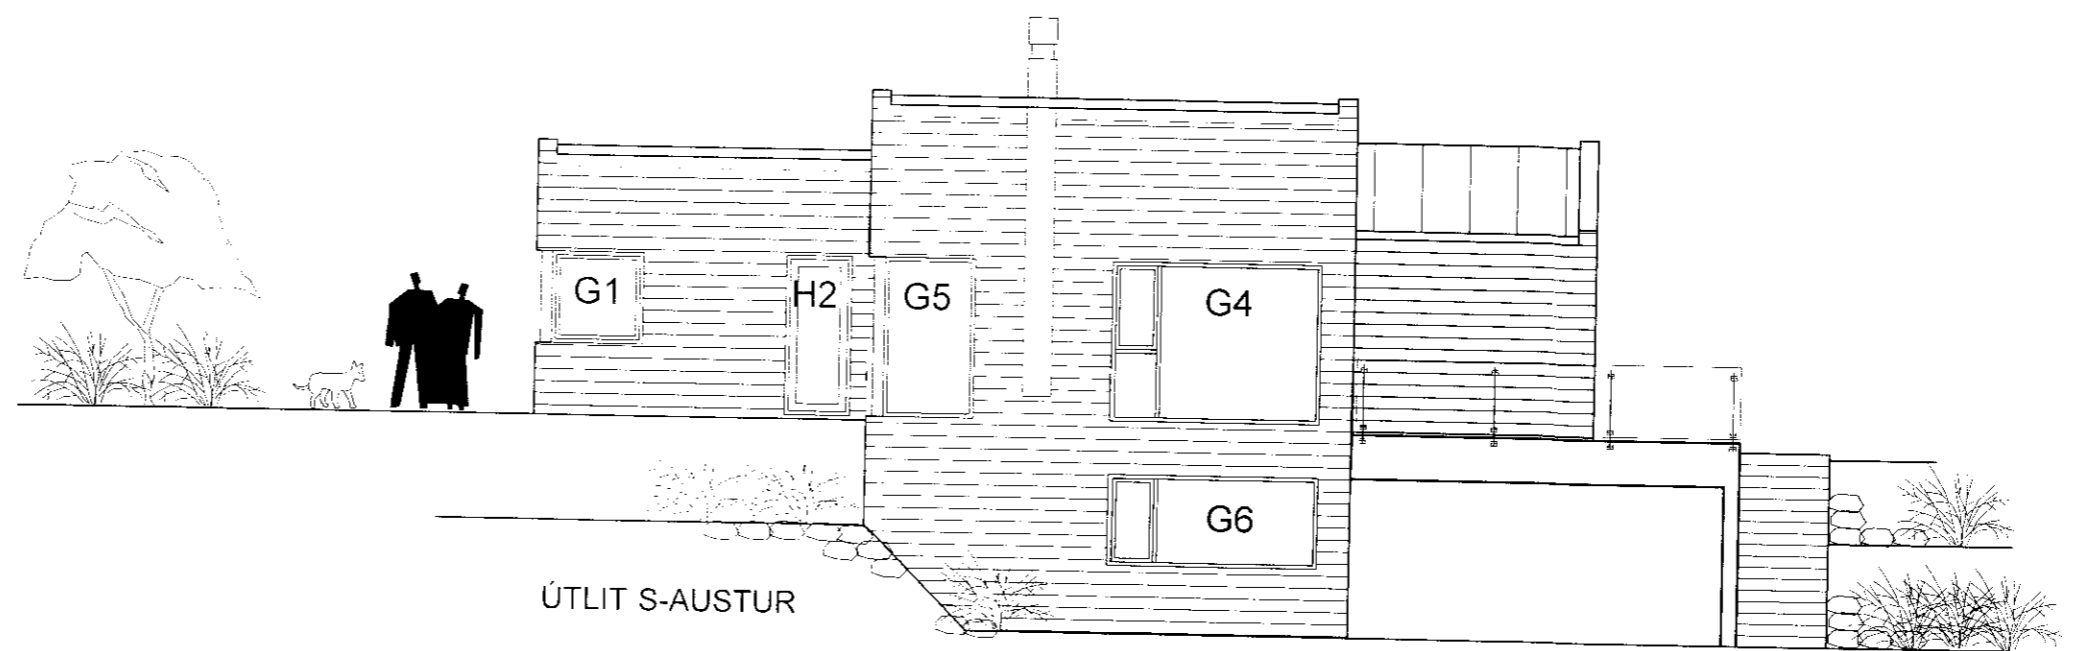


ÚTLIT S-AUSTUR

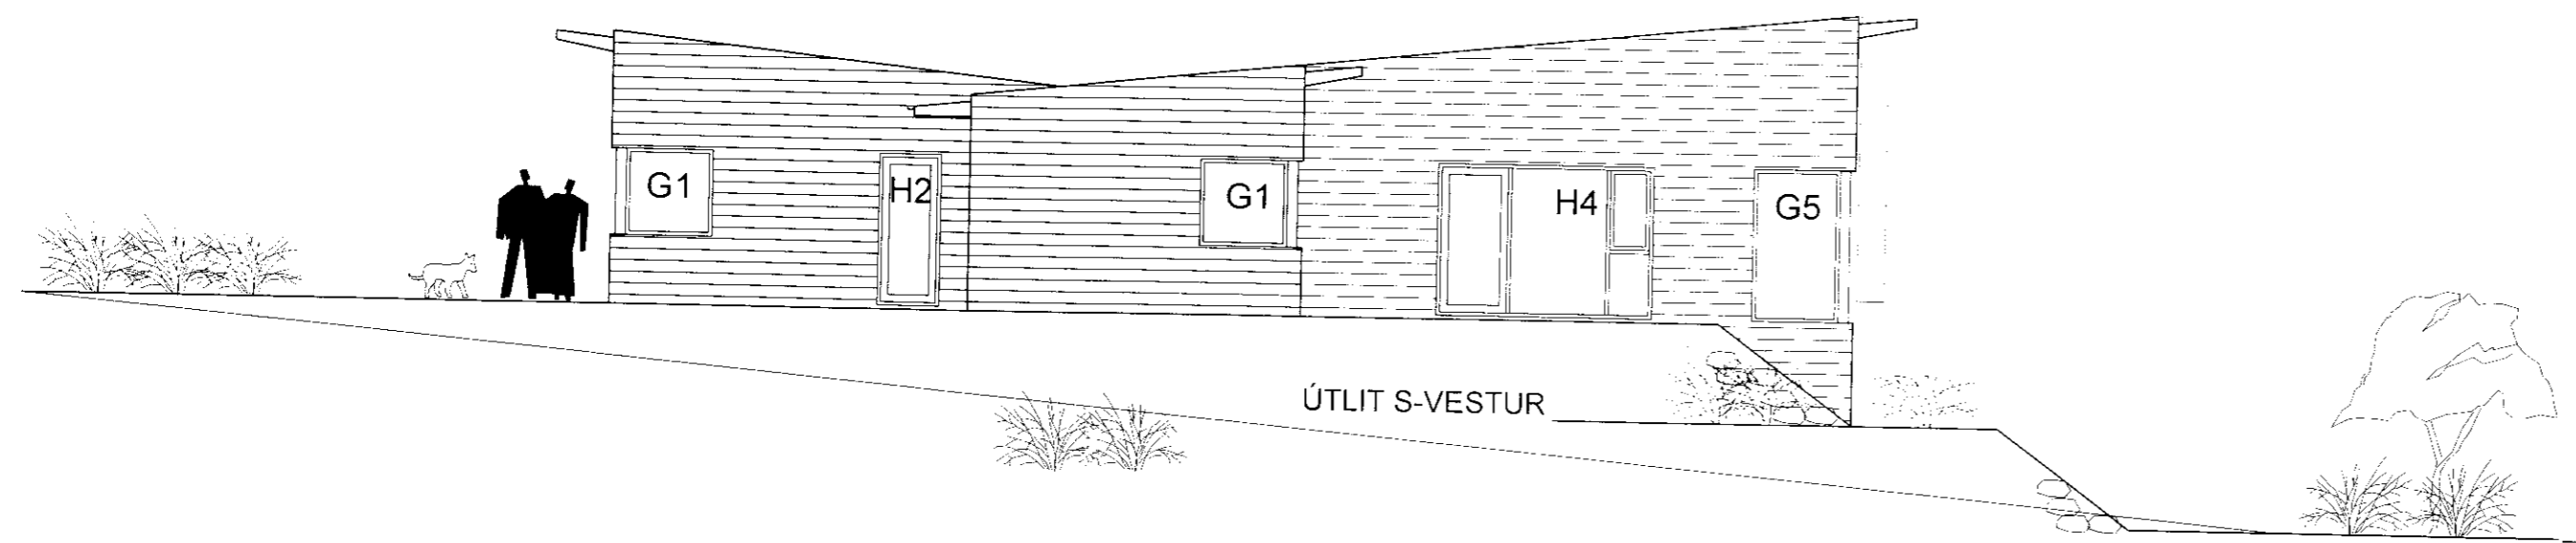

ÚTLIT S-VESTUR

mansard
teiknistofa ehf

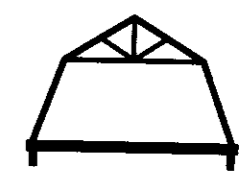

Hraunbrún 30 - 220 Hafnarfirði
Kt.: 570394-2079 - mansard@hotmail.com

Verkheiti: **TJARNARLAUT 17 - GRAFNINGI**

Efni: **SÉRTEIKNING
GLUGGAYFIRLIT**

Verknúmer: A-10-08-02 | Mkv.: 1:100 | **A2**

Teikn. nr.: S-009 | Dags.: 24.09.10

Hannað: JHH | Teiknað: JHH

Jón Hrafn Hlökkversson byggingafræðingur
Kt.: 260662-6519 - s: 862-7102

Samþykkt:

[Signature]