


Samp. 1/92 '97


Hilmar Þinnarson

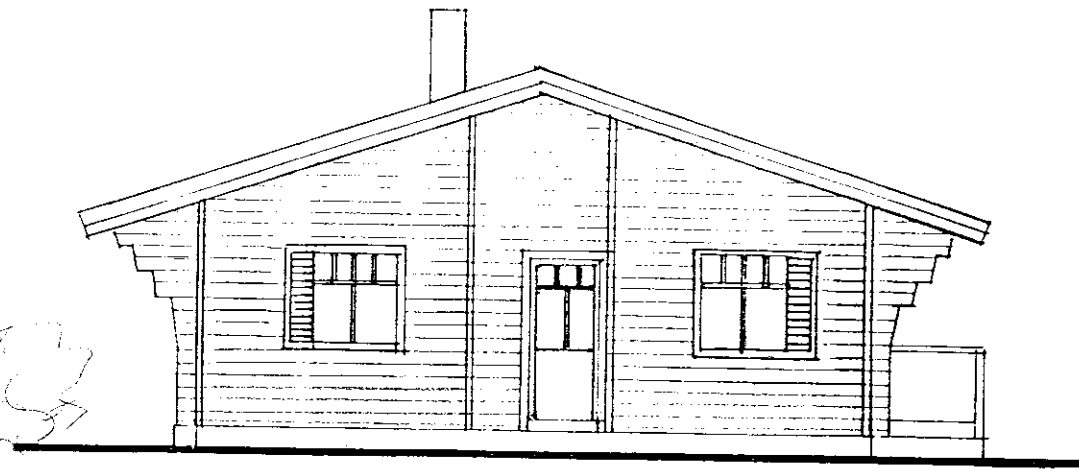


SV GAFL




NA GAFL

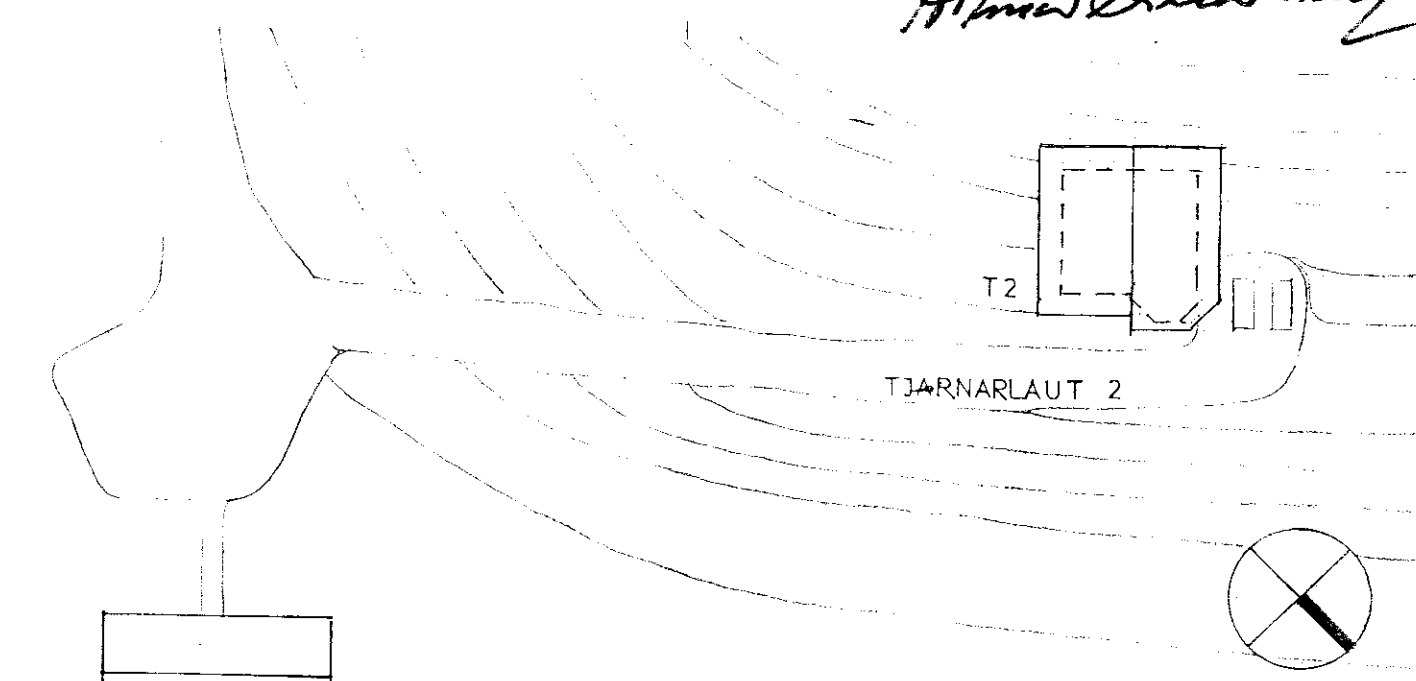


AFSTÖÐUMYND 1:500

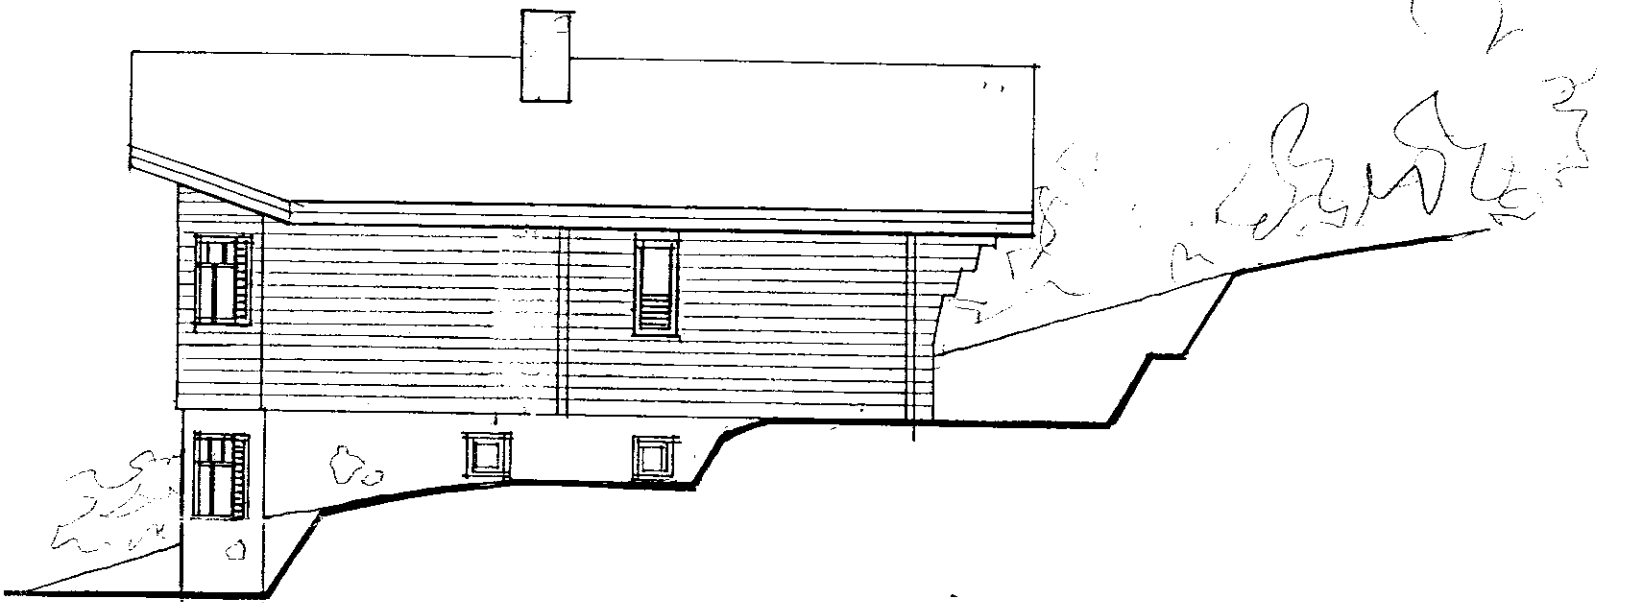

NV HLID

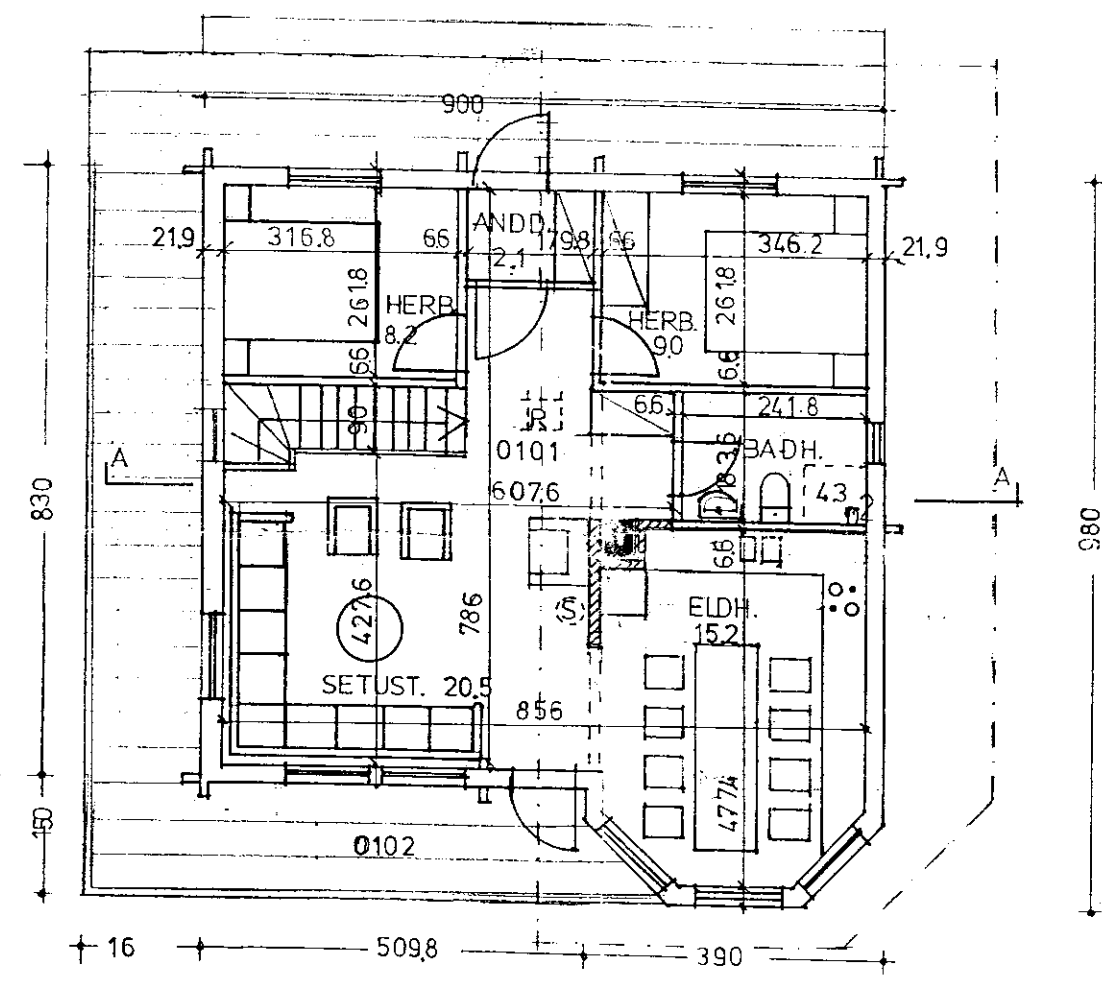


GRUNNMYND 1. HEDAR

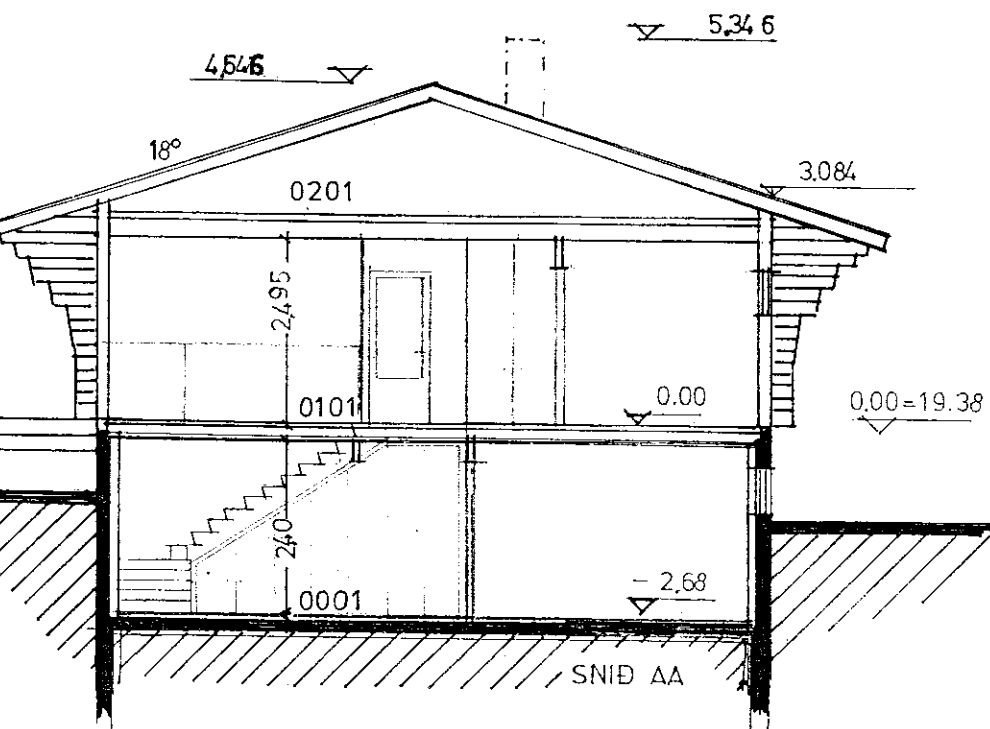


TJARNARLAUT 2, Í LANDI NESJA, GRAFNINGI

Útlit og grunnmyndir
mkv. 1:100
tnr. T 001
dags. 21. apríl 1998.

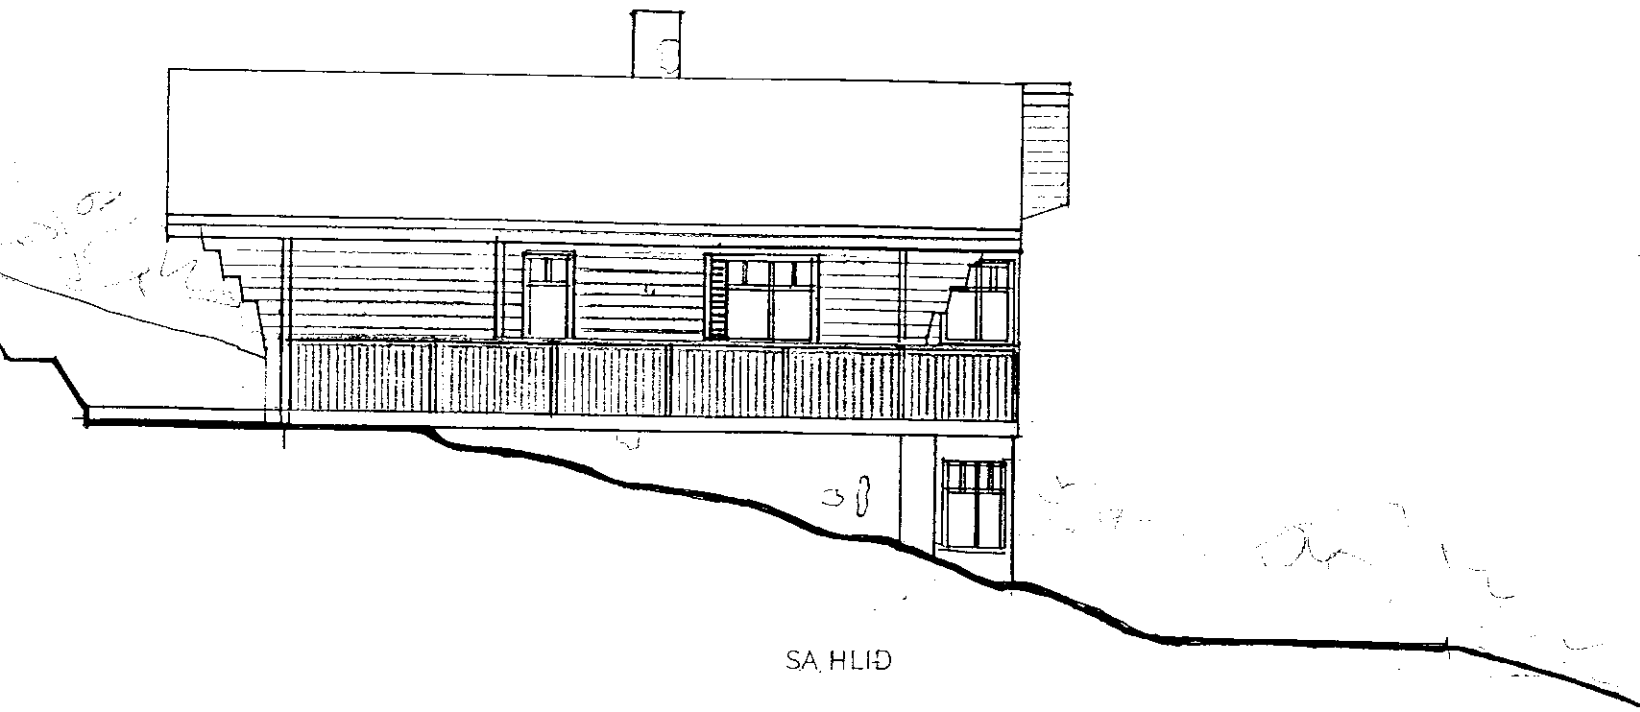

SA HLID

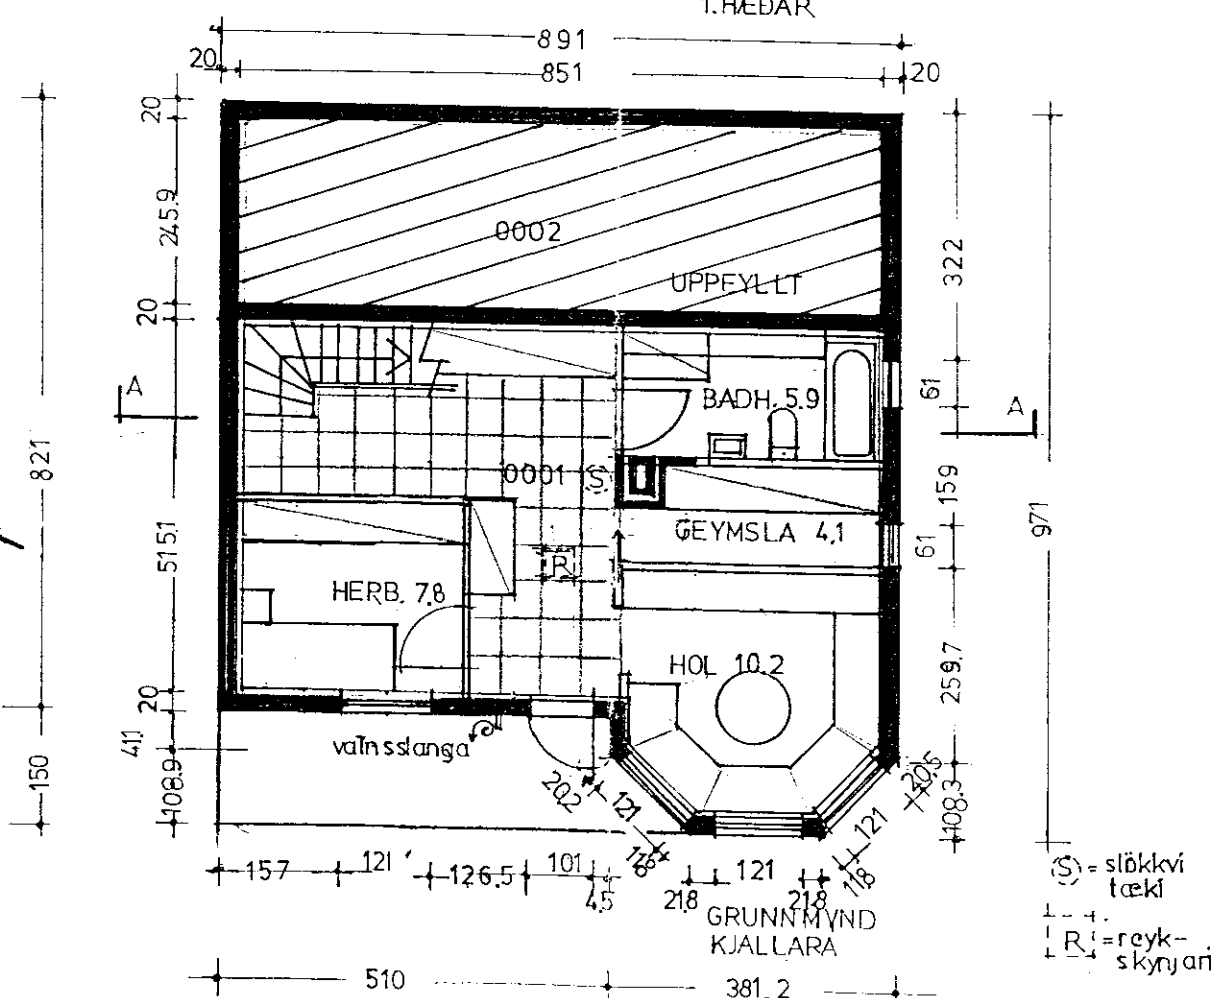

GRUNNMYND KJALLARA

⊙ = slökki
tæki
R = reyk-
skynjari

INGA DAGFINNSDÓTTIR ARKITEKT AA. DIPL. FAÍ
LAUFÁSVEGI 44 101 REYKJAVÍK s. 552 1822