




SAMÞYKKT
 05 NOV. 2008
Alark
 Byggingafrútrúi upps. / Amessýslu og Flóahv.

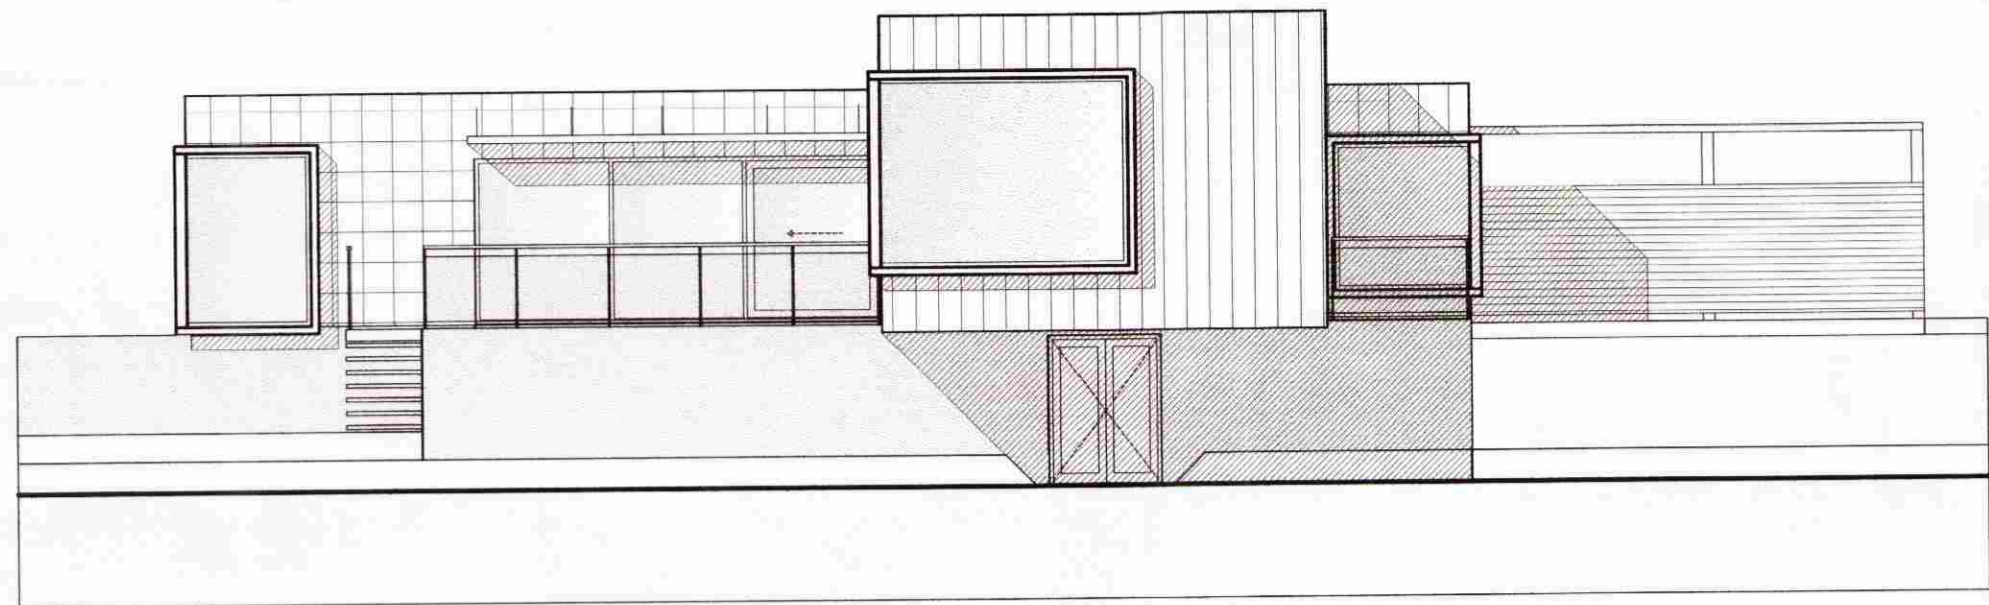


ÚTLIT SUÐUR 1:100

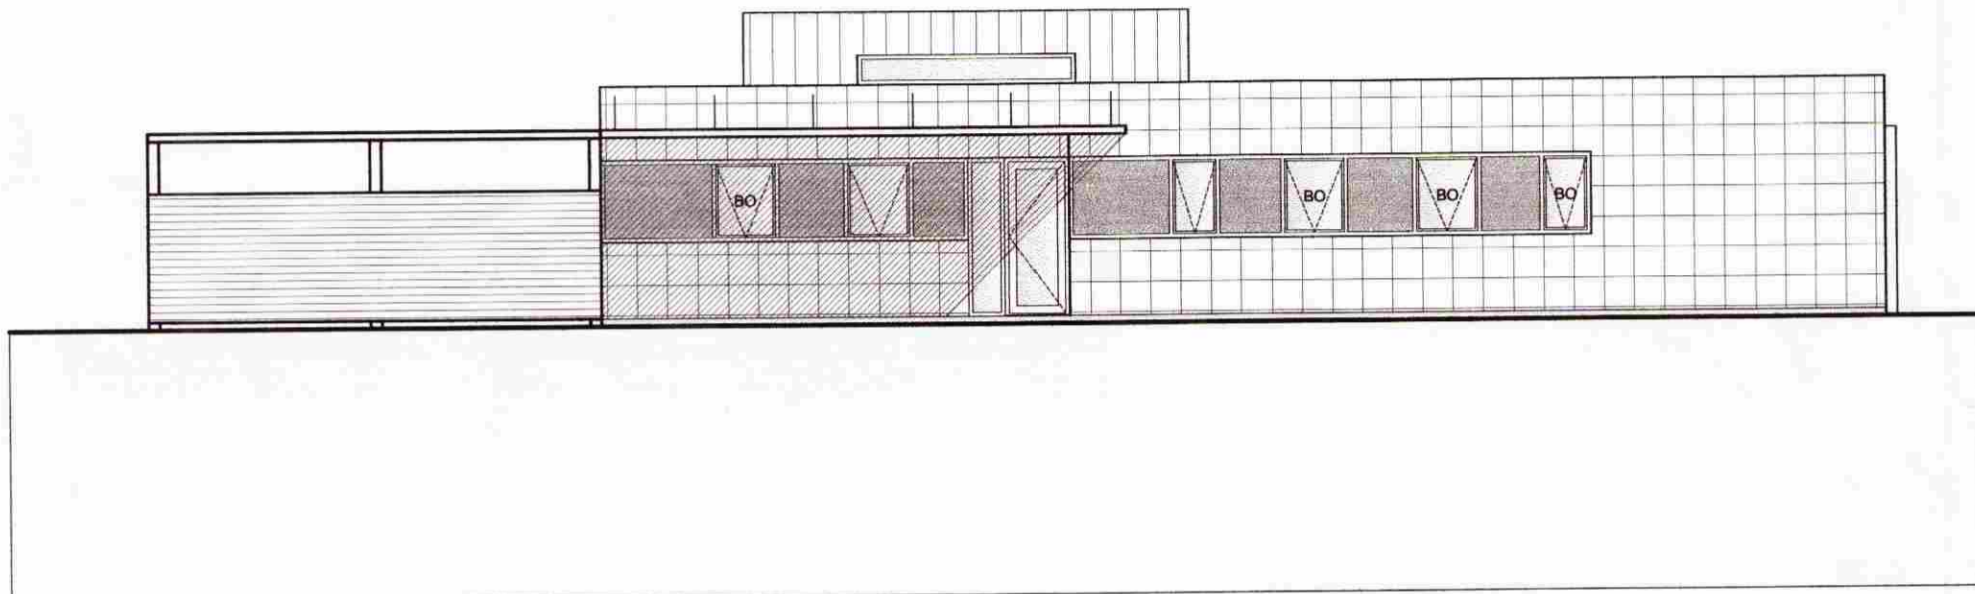


ÚTLIT NORÐUR 1:100

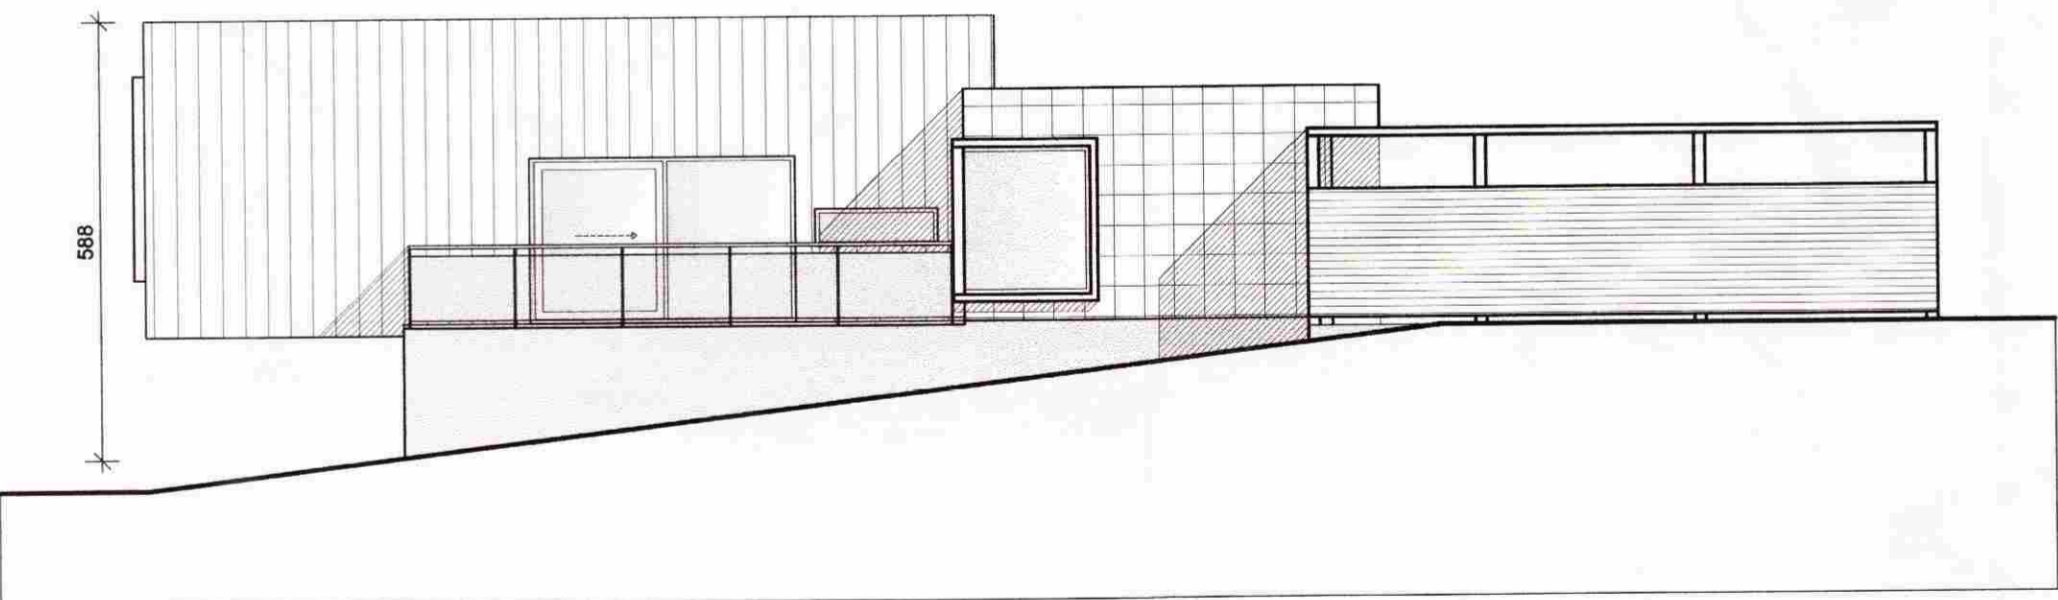


ÚTLIT AUSTUR 1:100

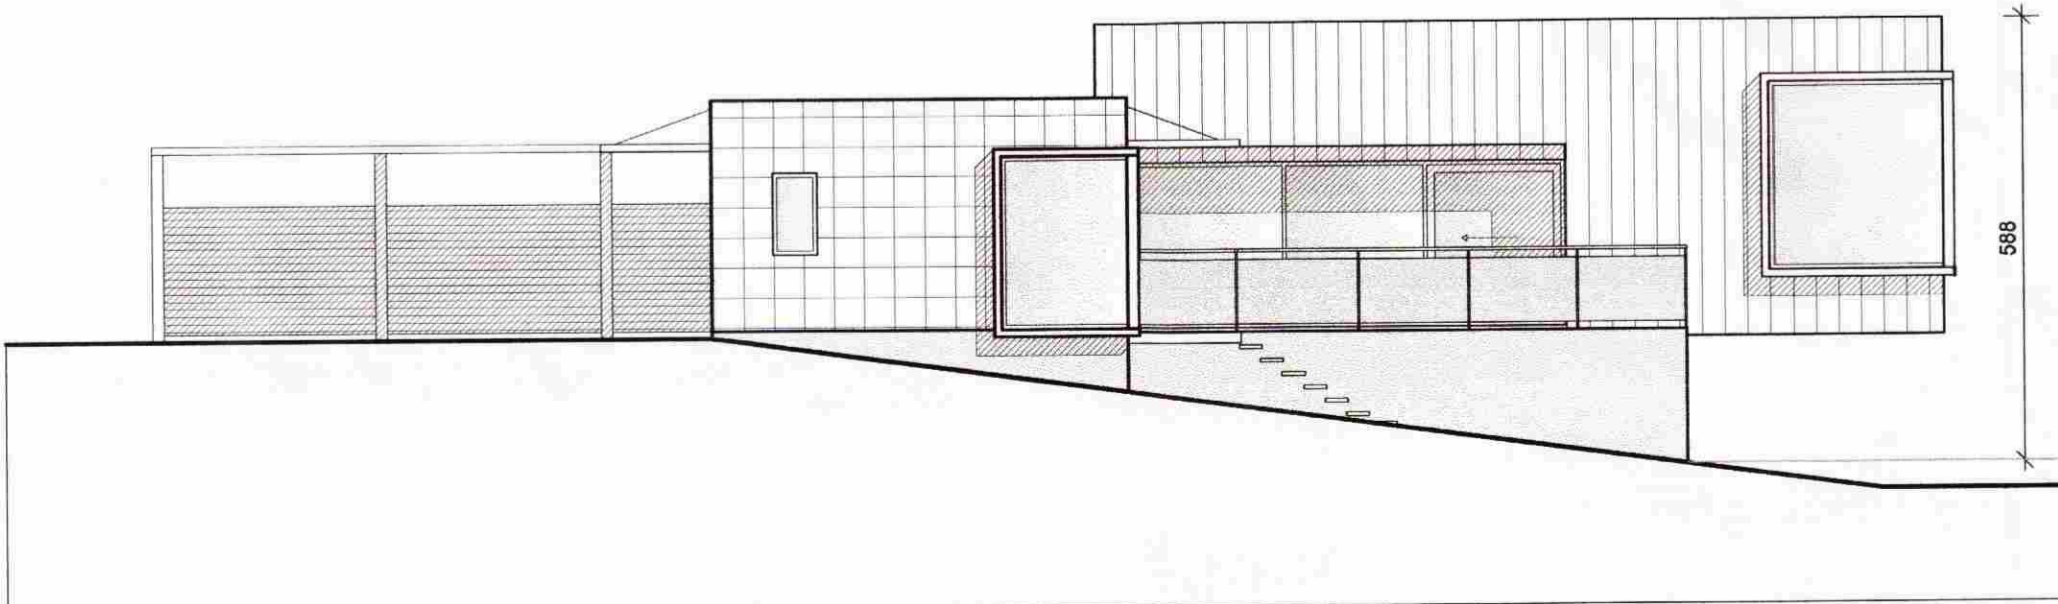

ÚTLIT VESTUR 1:100

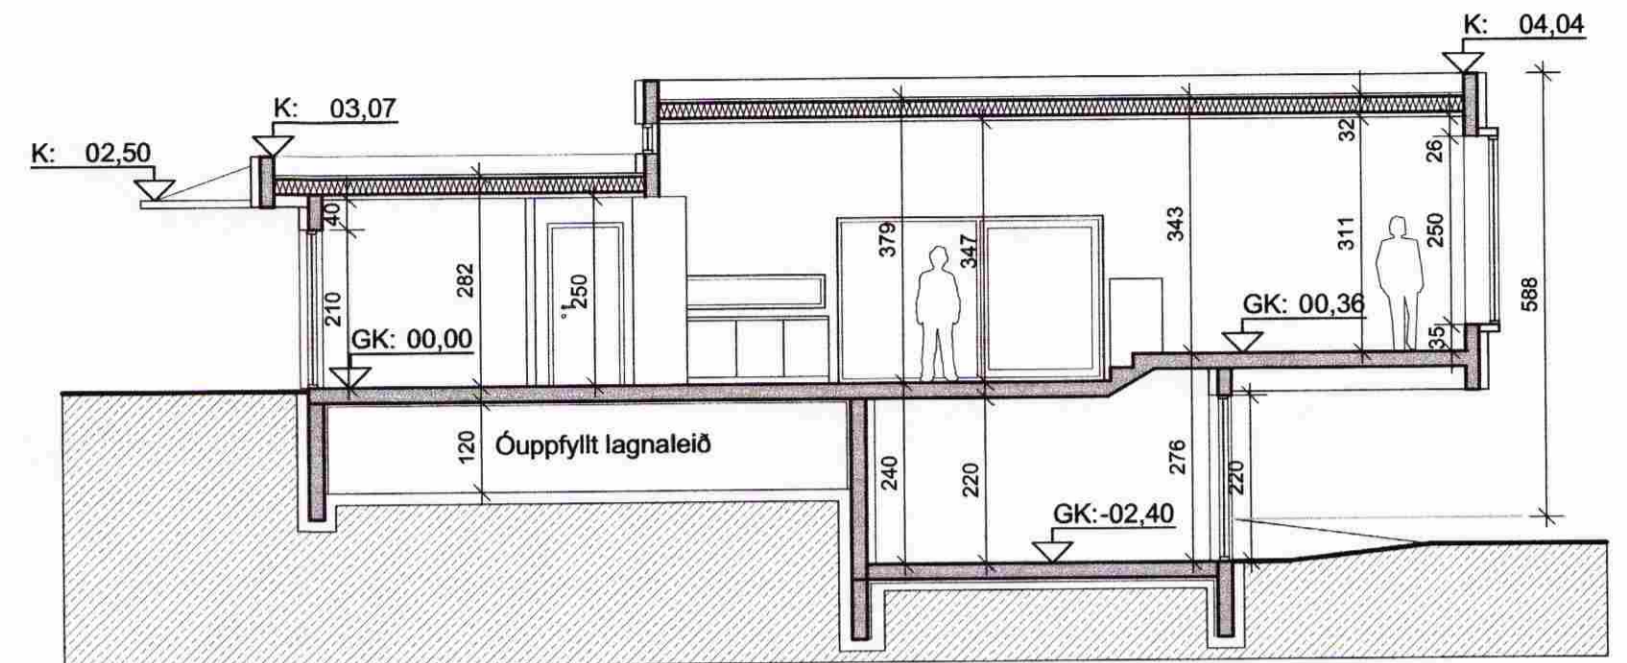

SNID A-A 1:100

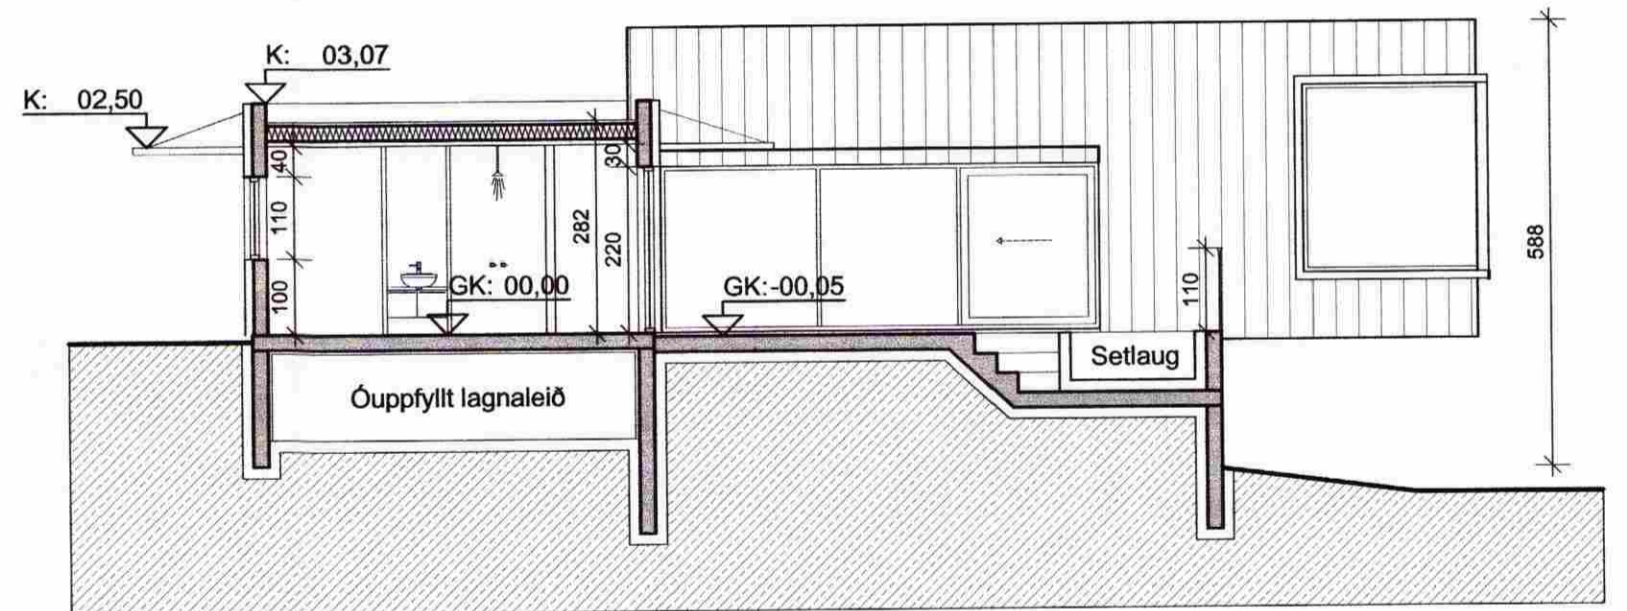

SNID B-B 1:100

BREYTT			
1) 13.11.08 Breytt samkv. aths. bygg.fulltr			JL
HEITI VERKS:			
UNDIRHLÍÐ 10, Minna Mosfell			
GRÍMSNES OG GRAFNINGSHREPPUR			
HEITI TEIKNINGAR:			
ÚTLIT OG SNEIDINGAR			
DAGS.: 19.09.2008	HANNAÐ: JL,KÁ	YFRF.: JL	TEIKNAD: BRE
VERKNR: 1363	KVARÐ: 1:100		
DALVEGI 18 201 KÓPAVOGI SMR. 534 8800 FAX: 534 8818 KT:501193-2409 alark@alark.is www.alark.is		ALARK arkitektar ehf.	
JAKOB EMIL LINDAL KRISTJAN ASGERSSON		ARKITEKTAR FAI KT: 050957-3229 FAI KT: 140956-4309	
			A103 3 of 3